


DATE	
BY	
REVISIONS	
1. SURVEYED	
2. PLOTTED	
3. CHECKED	
4. APPROVED	
5. ASSES. CHECKED	
NO.	

DATE	
BY	
REVISIONS	
1. SURVEYED	
2. PLOTTED	
3. CHECKED	
4. APPROVED	
5. ASSES. CHECKED	
NO.	

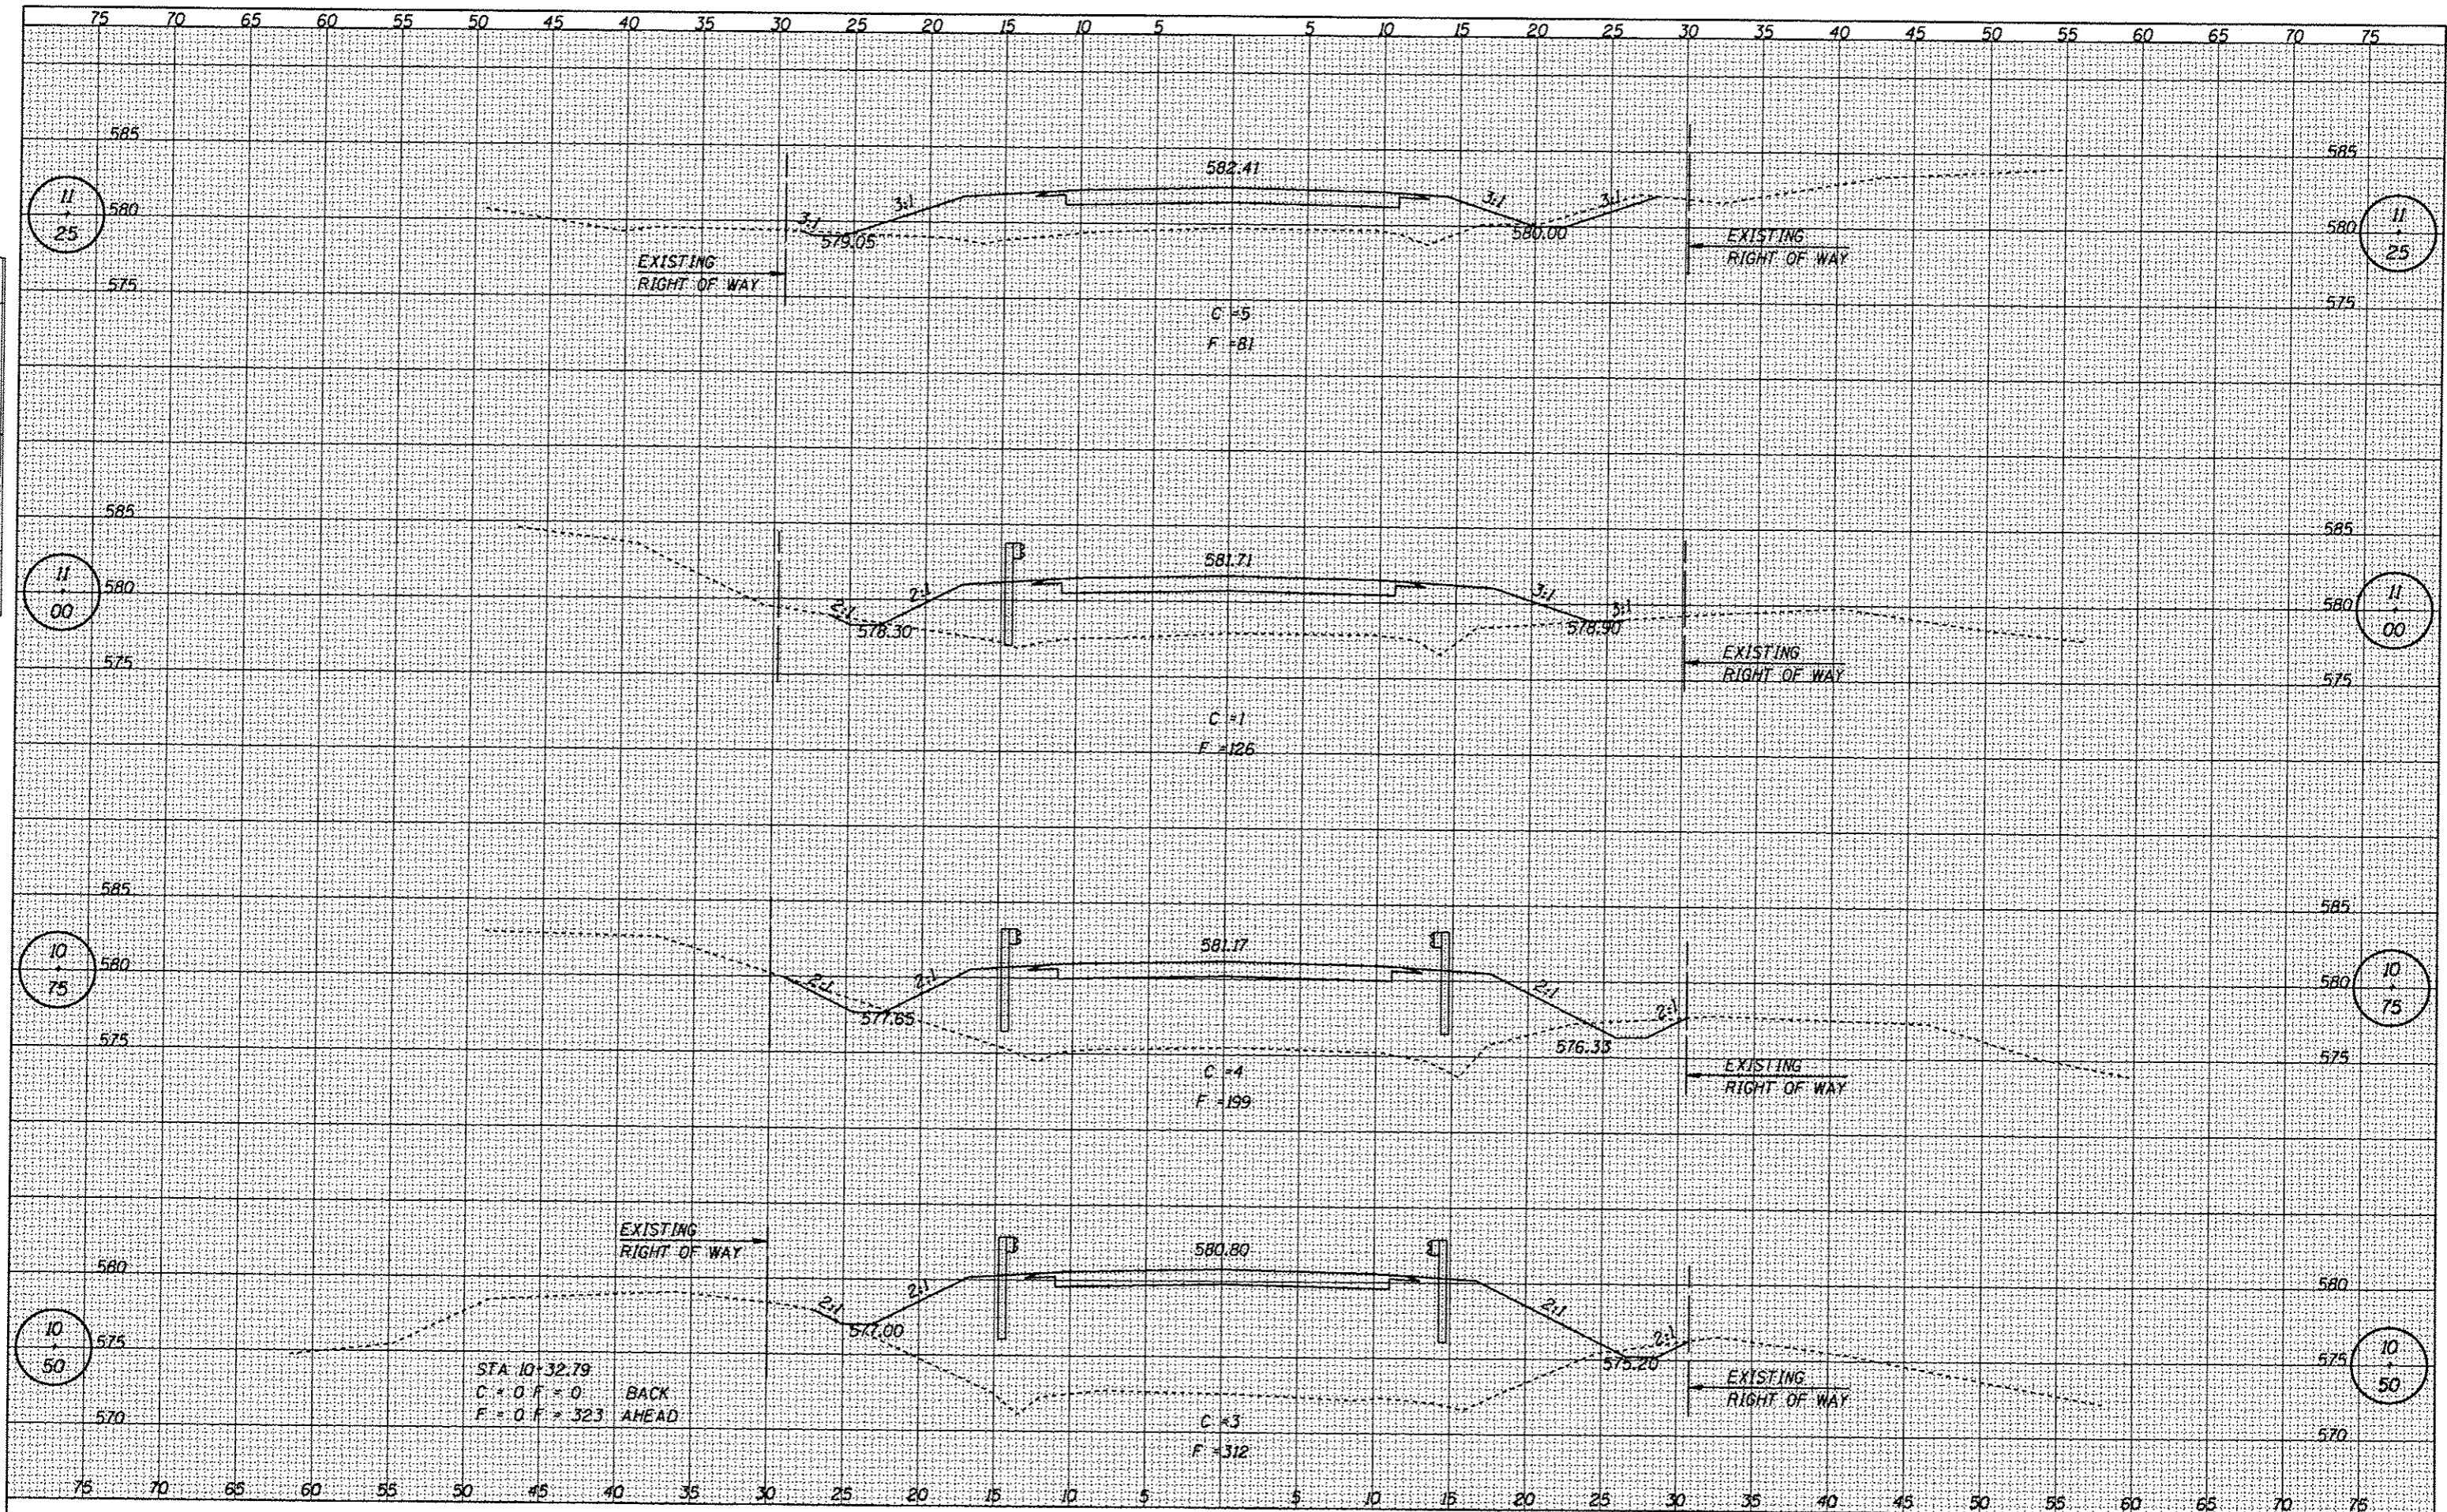

CEC Cummins Engineering Corporation Civil and Structural Engineering	JOB # 2228	DESIGNED - NAK	REVISED -	MACOUPIN COUNTY CH 10 BRIDGE REPLACEMENT	CROSS SECTIONS - CH 10		F.A.S. RTE.	SECTION	COUNTY	TOTAL SHEETS	SHEET NO.
	FILE NAME = 2228.ceec.dgn	DRAWN - AJH	REVISED -		CH 10	08-00092-00-BR	MACOUPIN	23	20	CONTRACT NO. 93595	
	PLOT SCALE = 10,0000' = 1" / in.	CHECKED - NAK	REVISED -		SCALE:	SHEET NO. OF SHEETS	STA. TO STA.	FED. ROAD DIST. NO. ILLINOIS FED. AID PROJECT			
	PLOT DATE = 1/3/2013	DATE - 05/04/2009	REVISED -								