


DATE	
BY	
FINAL SURVEY	
NOTED SURVEY	
NOTE BOOK NO.	
AREAS CHECKED	

DATE	
BY	
ORIGINAL SURVEY	
NOTED SURVEY	
NOTE BOOK NO.	
AREAS CHECKED	

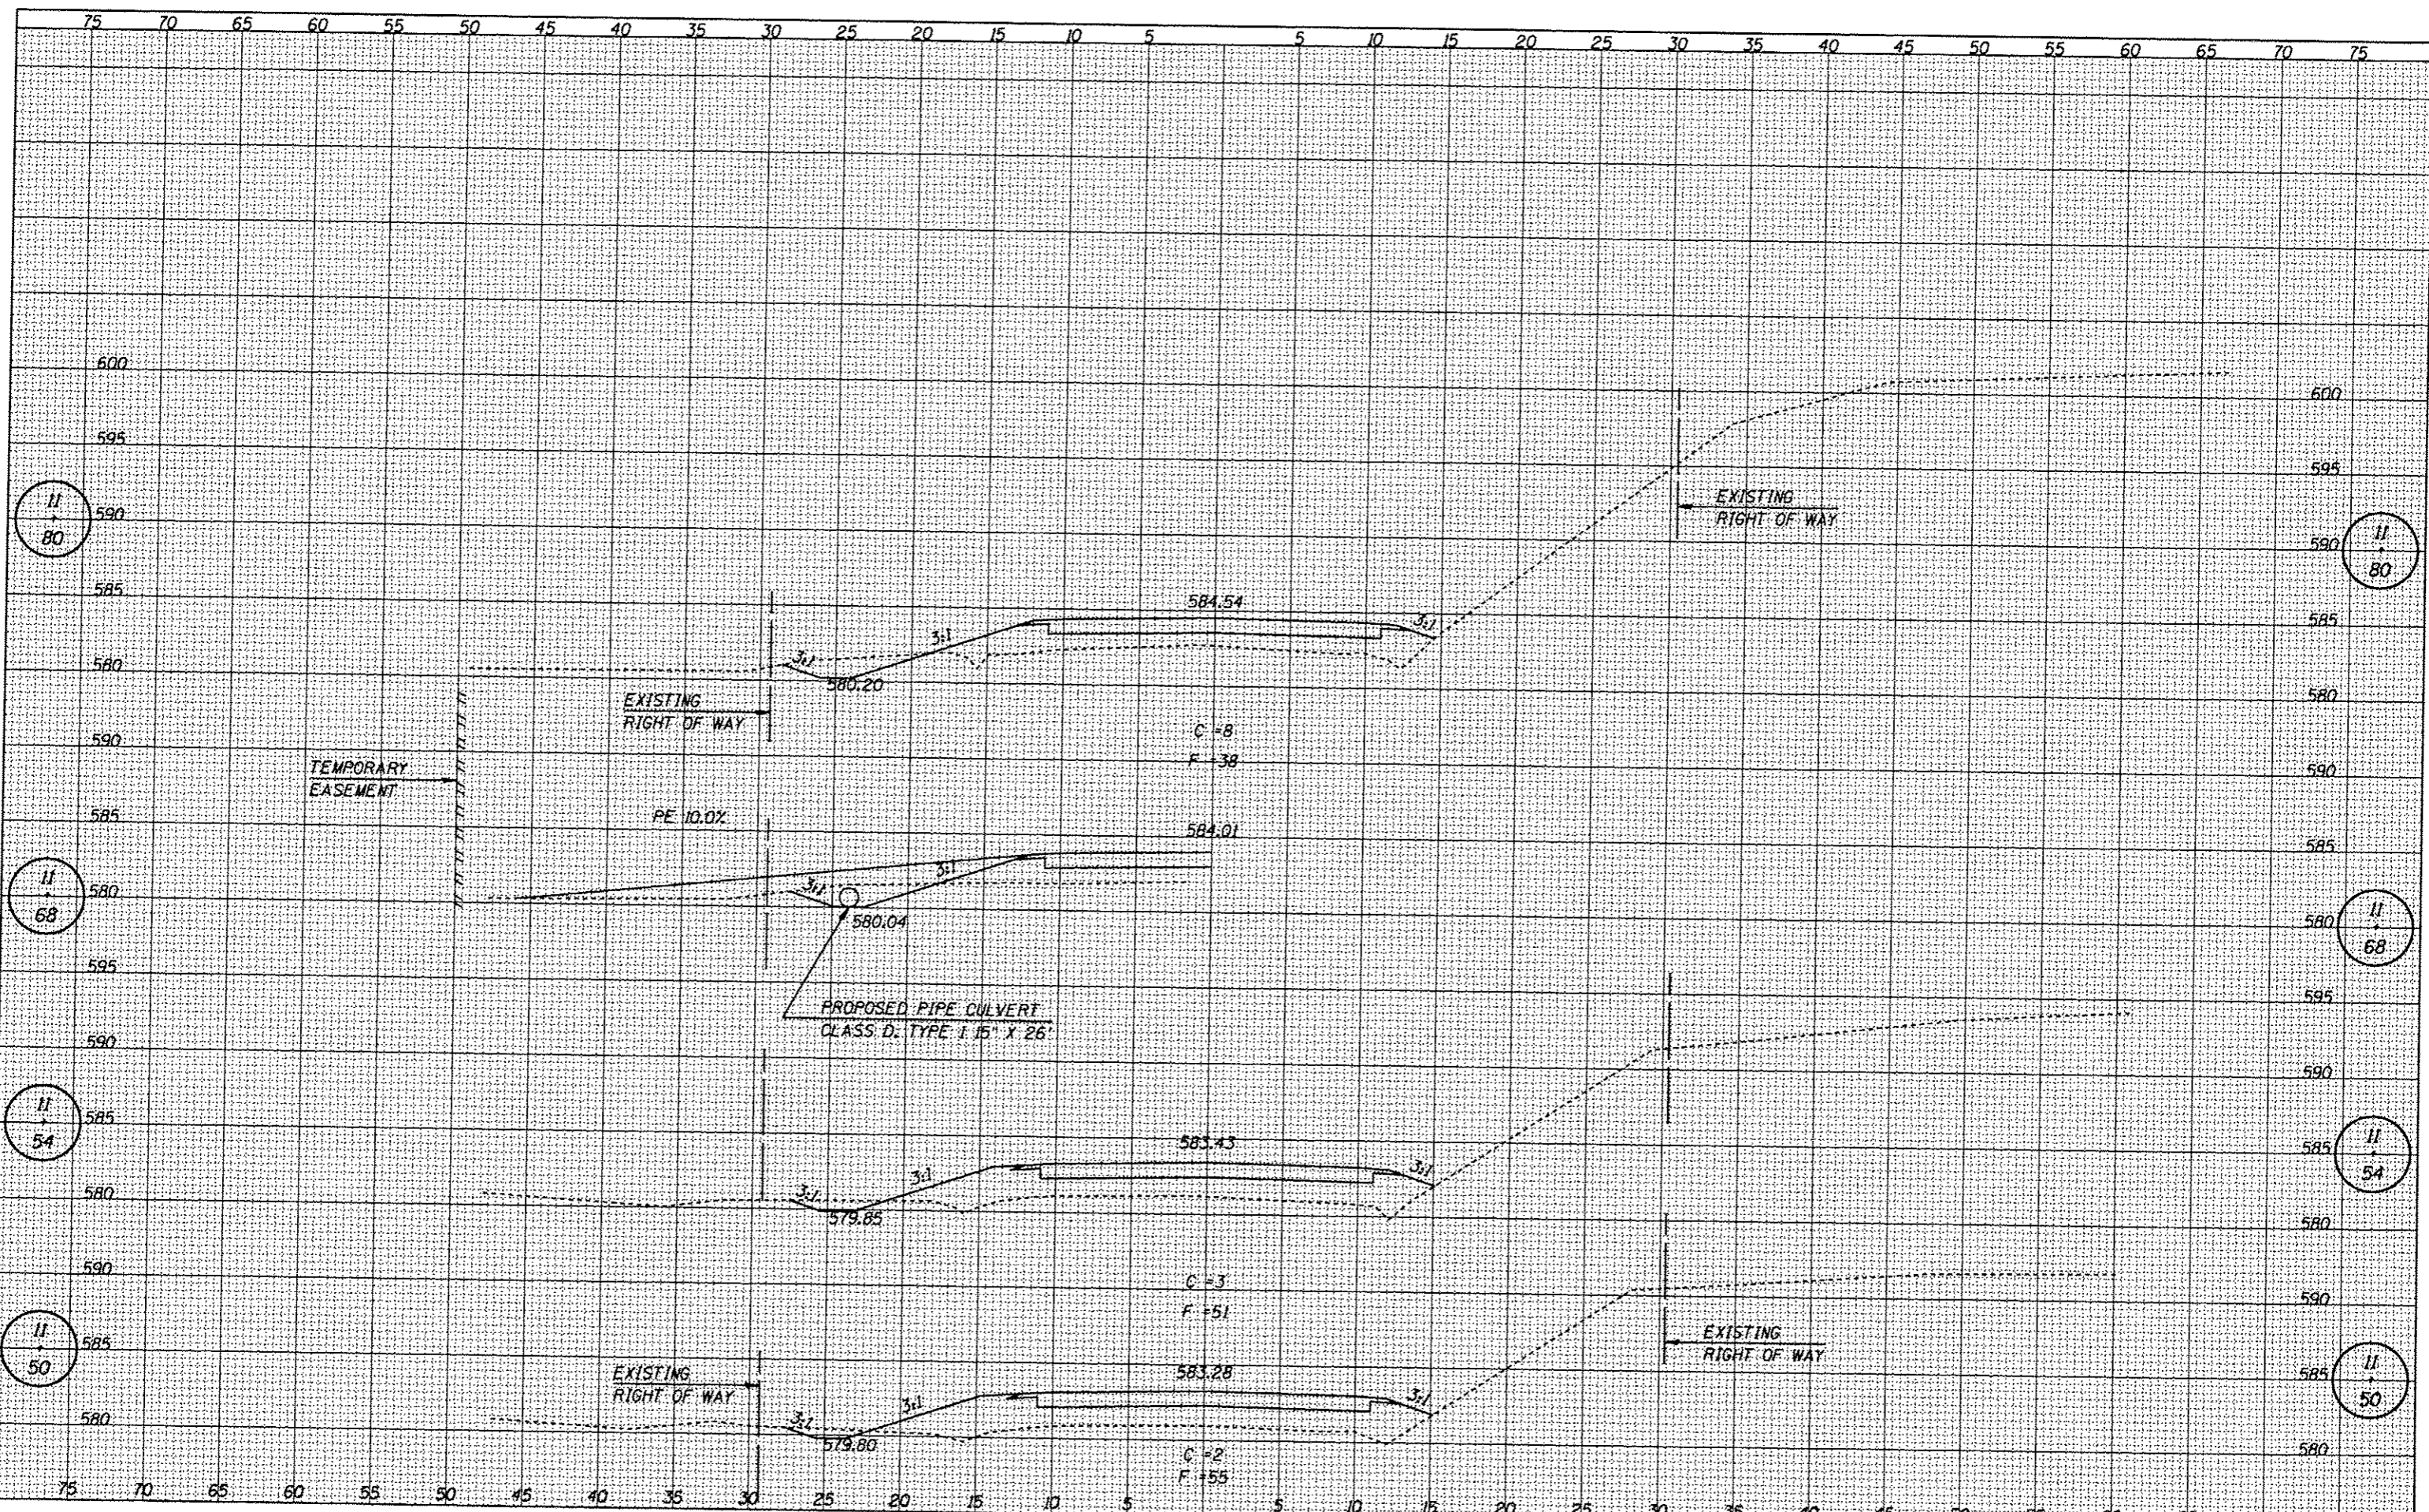

CEC Cummins Engineering Corporation
Civil and Structural Engineering

JOB # 2228
FILE NAME = 2228***.dgn
PLOT SCALE = 10.0000 ft / in.
PLOT DATE = 1/3/2013

DESIGNED - NAK
DRAWN - AJH
CHECKED - NAK
DATE - 05/04/2009

REVISIONS
REVISIONS
REVISIONS
REVISIONS

**MACOUPIN COUNTY
CH 10 BRIDGE REPLACEMENT**

CROSS SECTIONS - CH 10

SCALE: SHEET NO. OF SHEETS STA. TO STA.

F.A.S. RTE.	SECTION	COUNTY	TOTAL SHEETS	SHEET NO.
CH 10	08-00092-00-BR	MACOUPIN	23	21
CONTRACT NO.				
FED. ROAD DIST. NO. ILLINOIS FED. AID PROJECT				