


FINAL SURVEY	DATE
PLANNED SURVEY	BY
FIELD BOOK	
REVISIONS	
NO.	

ORIGINAL SURVEY	DATE
PLANNED SURVEY	BY
FIELD BOOK	
REVISIONS	
NO.	

PRINTED DATE: 2/18/2013  
 FILE NAME: N:\Projects\Coles Co Highway Dept\CH 7 over Union Drainage Ditch\CADD\Drawings\Sheets\17-18.05RCE AS Station.dgn

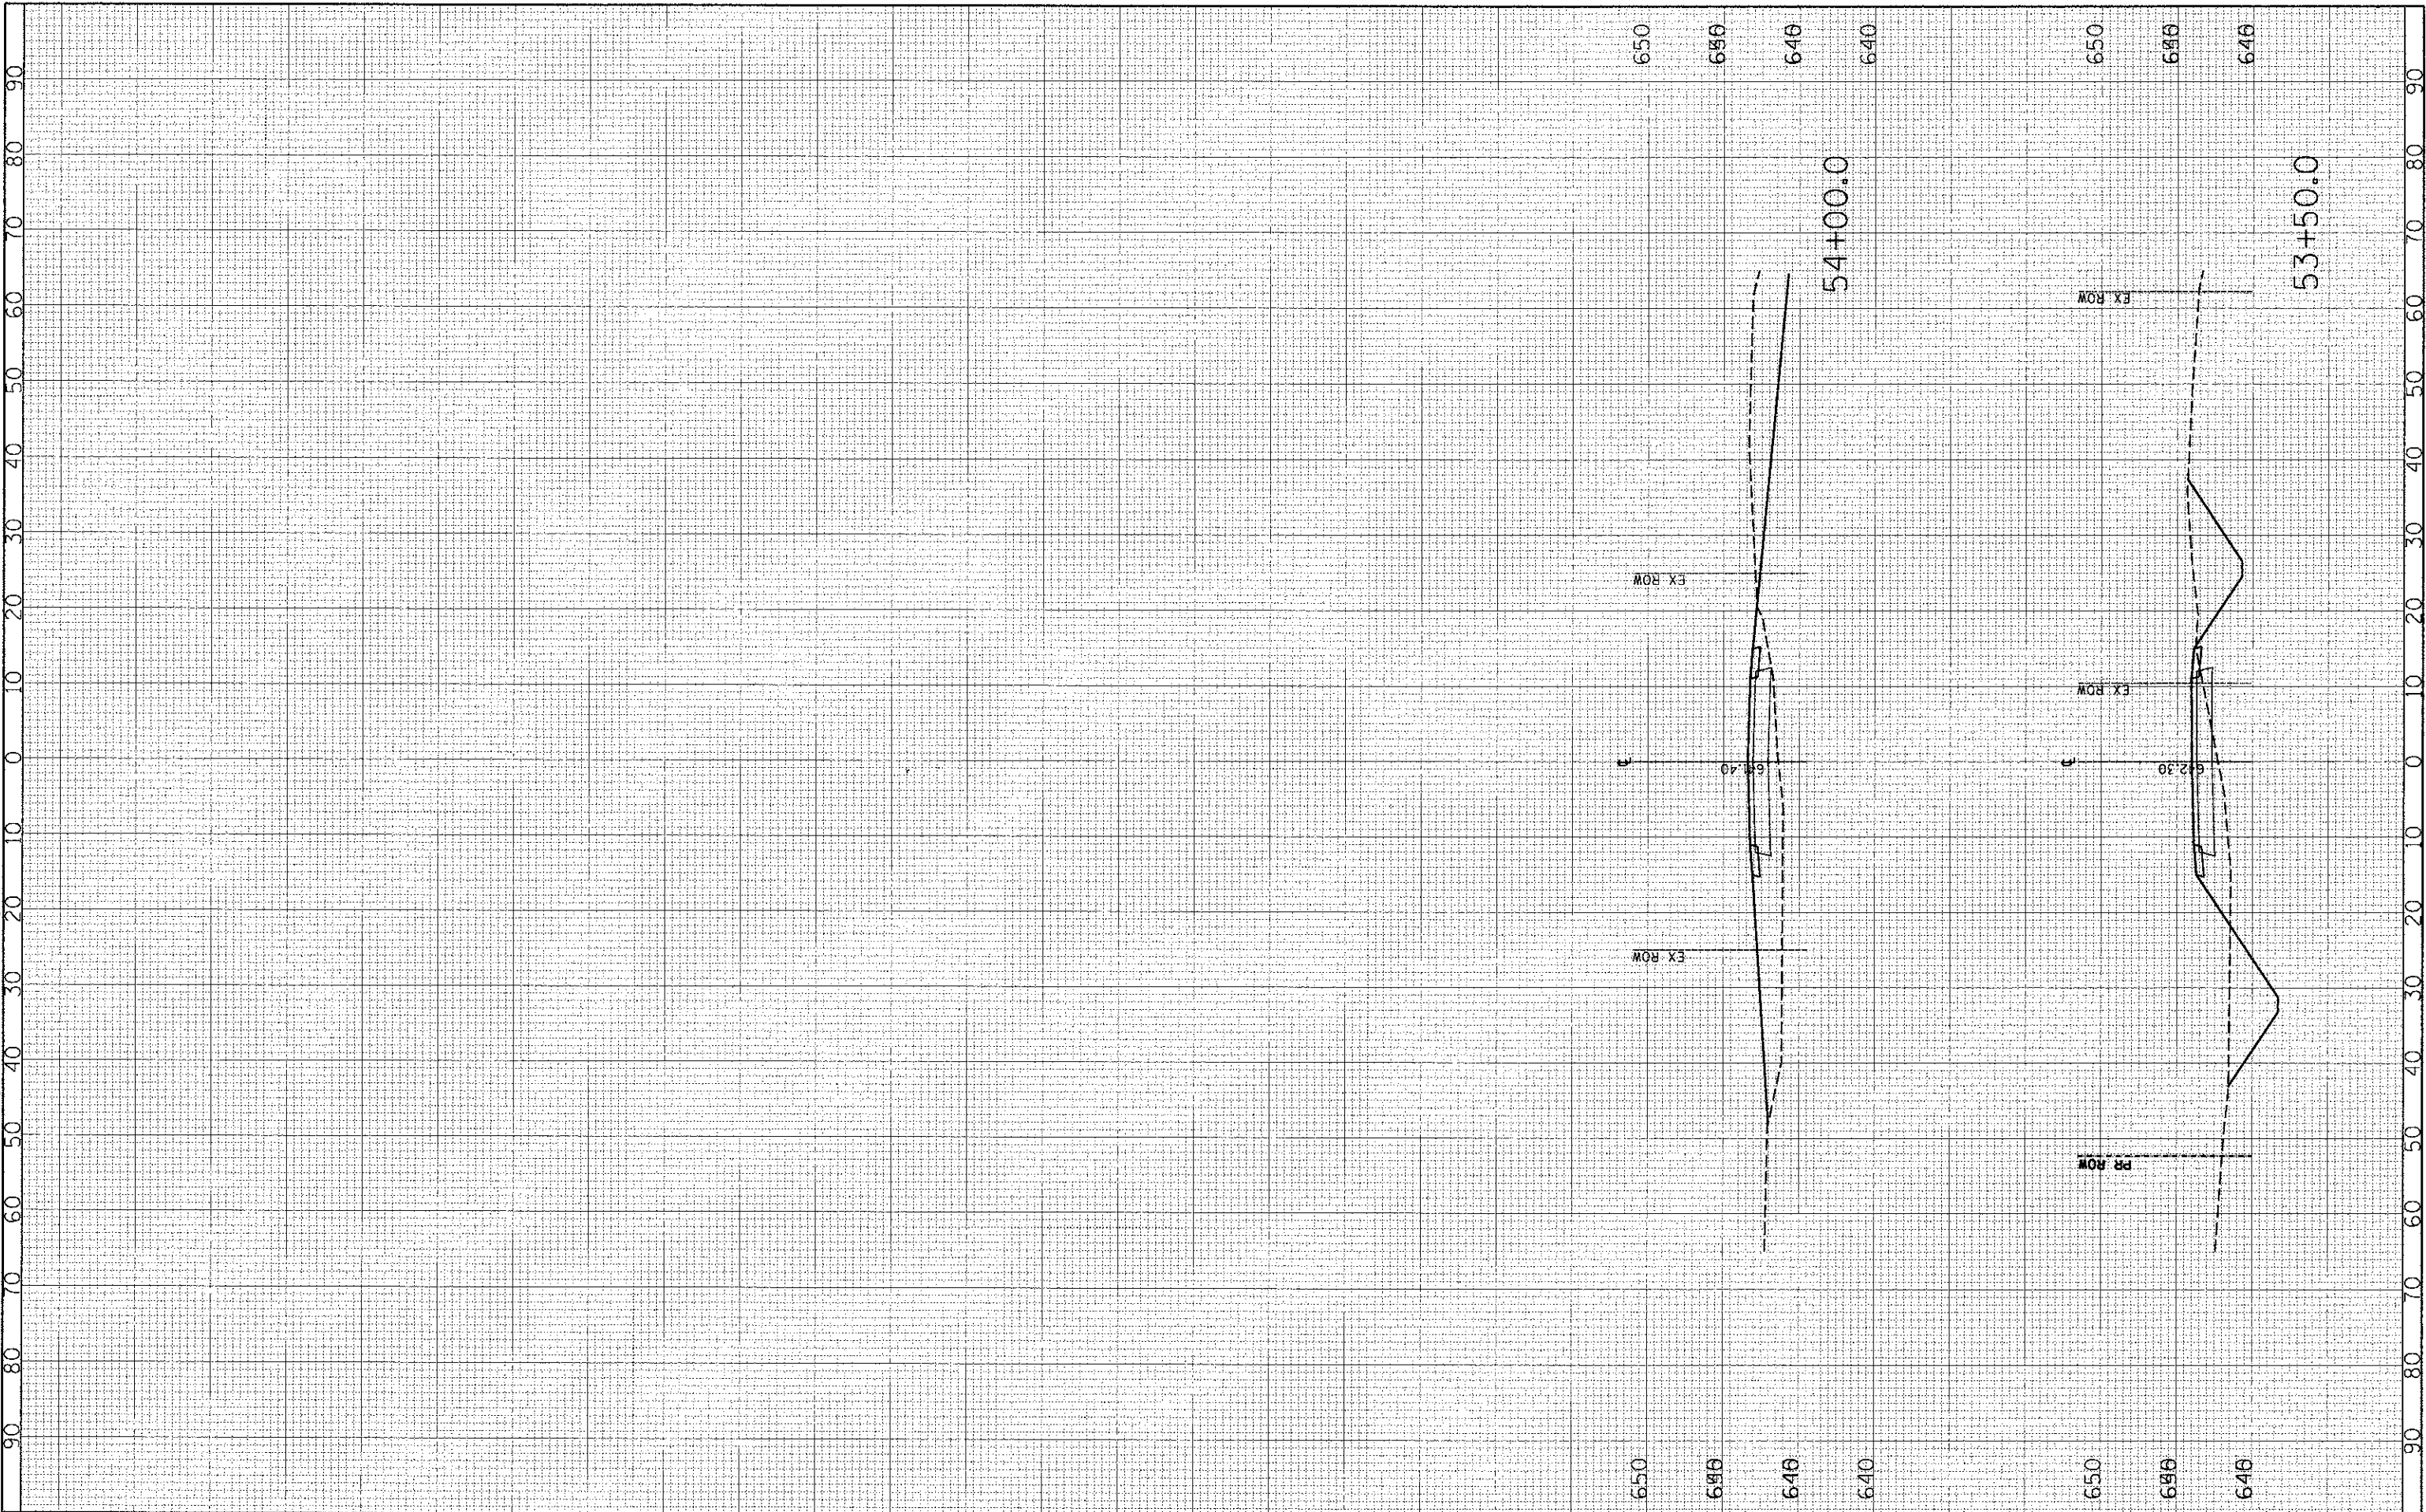

USER NAME = *USER*
DESIGNED - JEH
DRAWN - JEH
CHECKED - DF
DATE - 02-18-2013
PLLOT SCALE = 1/8"=1'-0"
PLLOT DATE = 2/18/2013

REVISED -
REVISED -
REVISED -
REVISED -

STATE OF ILLINOIS  
 DEPARTMENT OF TRANSPORTATION

OSAGE RD
SCALE: 1"=10' 1"=5'
SHEET NO. 2 OF 2 SHEETS
STA. 53+50.0 TO STA. 54+00.0

CNTY HWY	SECTION	COUNTY	TOTAL SHEETS	SHEET NO.
7	07-00142-00-BR	COLES	18	18
CONTRACT NO. 95643				
ILLINOIS FED. AID PROJECT				