



DETAILS OF ACROSS ROAD PIPE CULVERTS


F.A.S.	SECTION	COUNTY	TOTAL SHEETS	SHEET NO.
2815	10-0005-00-RS	EDWARDS	7	6
FED. ROAD DIST. NO. 7		ILLINOIS	WEST VILLAGE RD	
LEC JOB # H11003ED		CONTRACT # 95696		

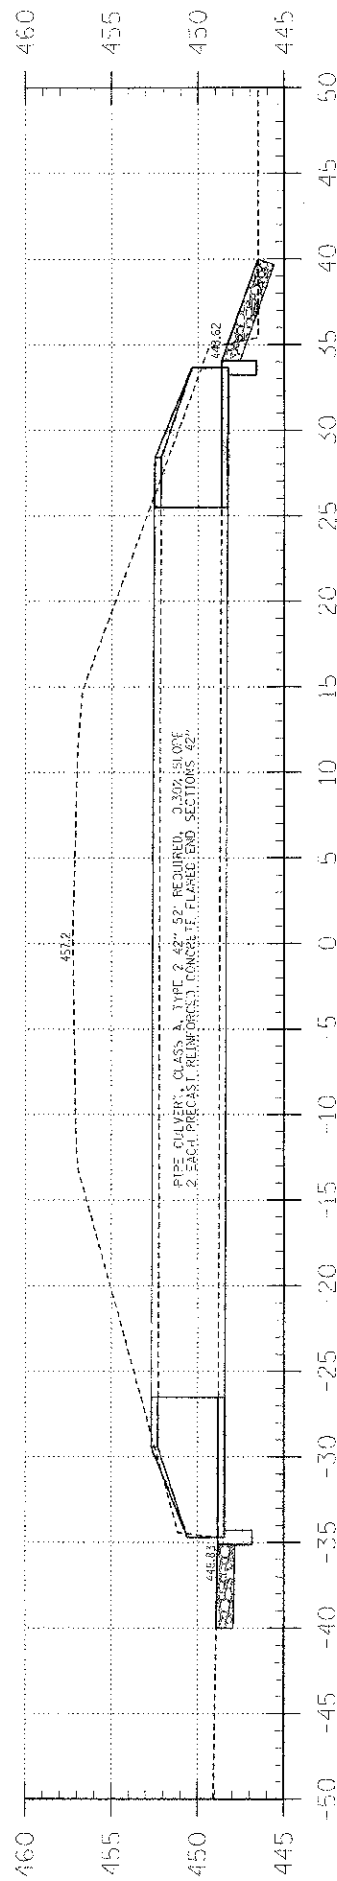


6+96 ACROSS ROAD PIPE CULVERT

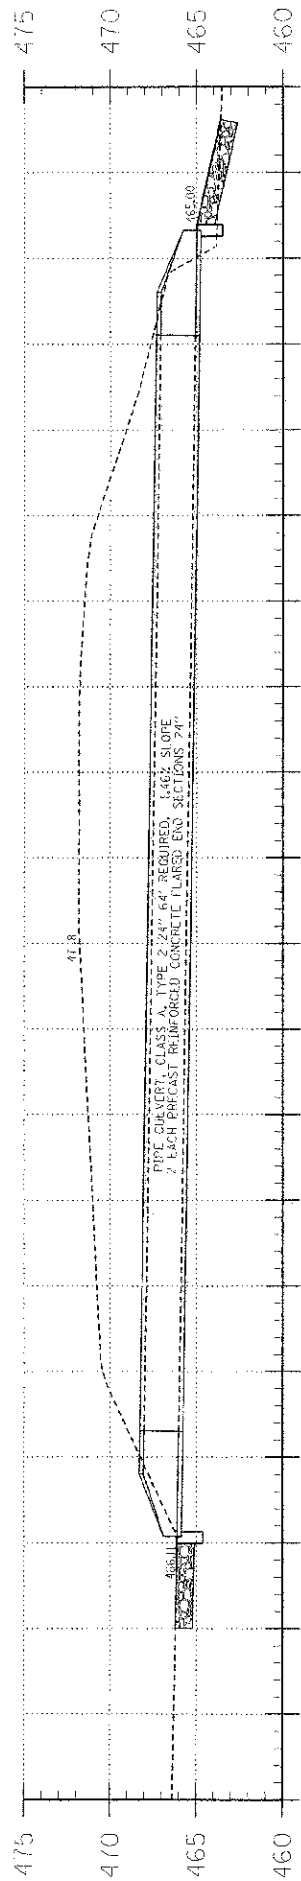


13+80.3 ACROSS ROAD PIPE CULVERT

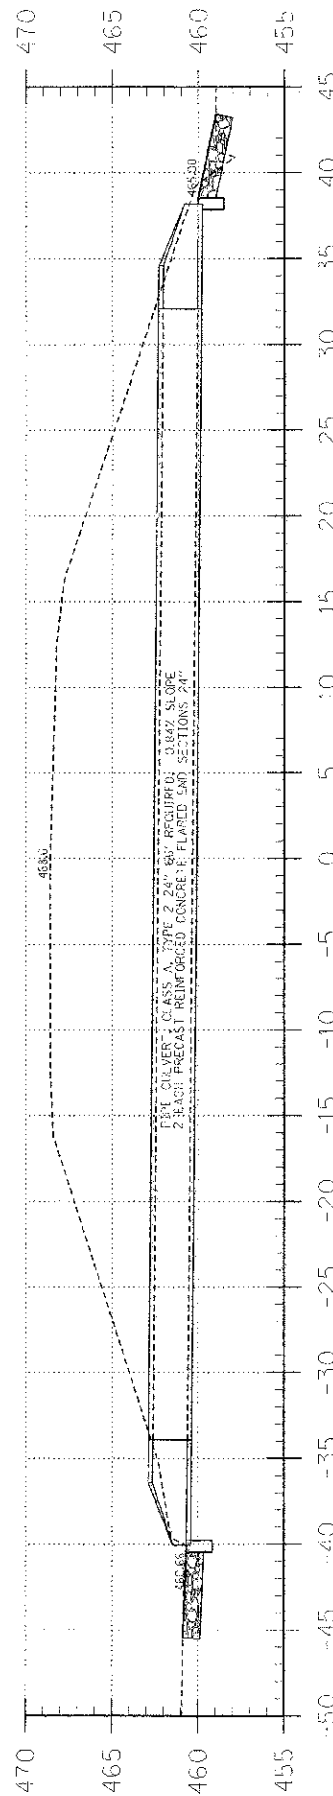


25+18 ACROSS ROAD PIPE CULVERT

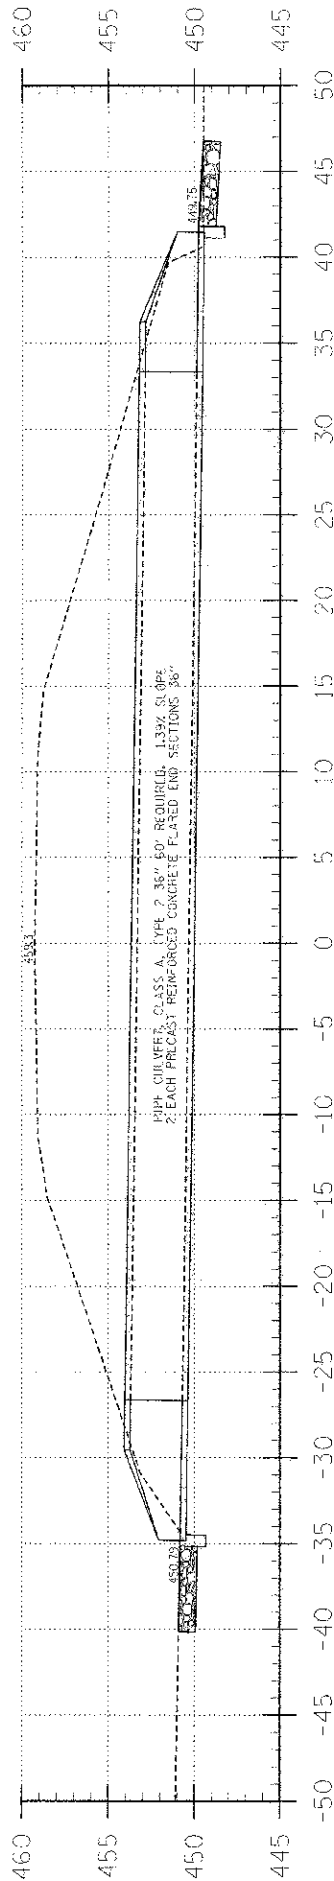


31+12 ACROSS ROAD PIPE CULVERT

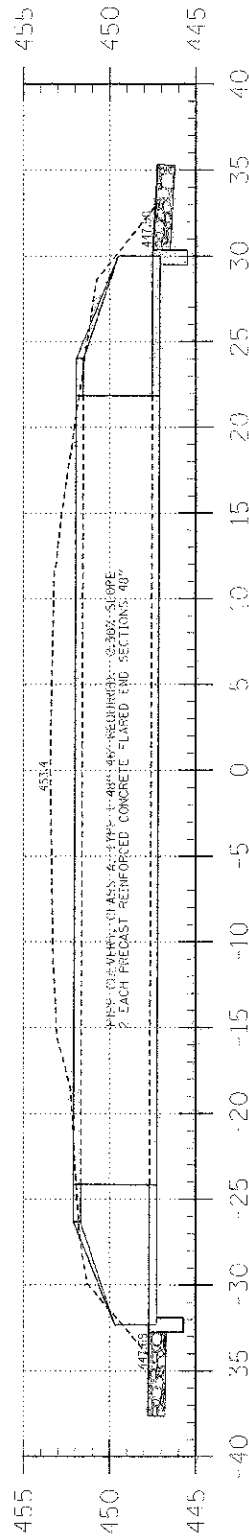

48+74 ACROSS ROAD PIPE CULVERT

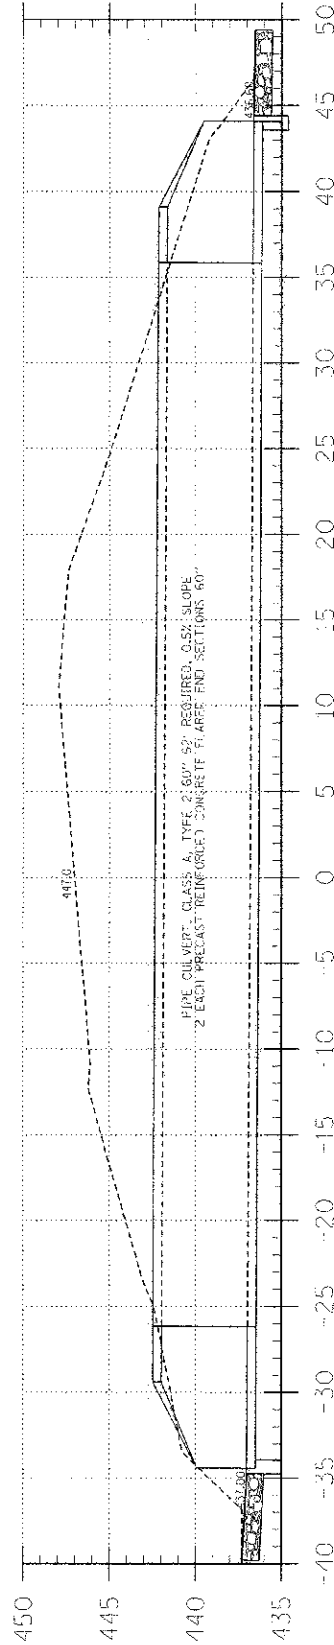

78+49 ACROSS ROAD PIPE CULVERT

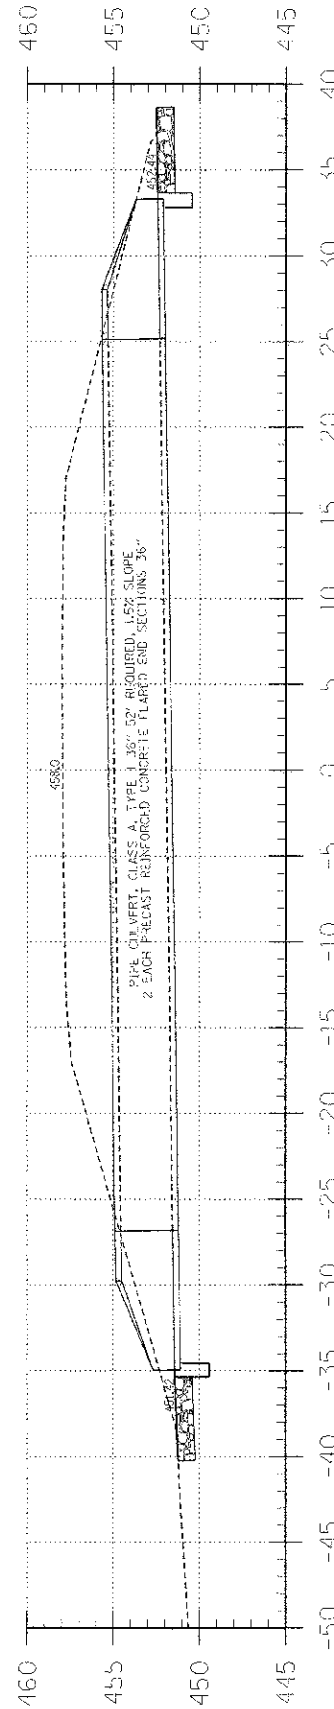

99+24 ACROSS ROAD PIPE CULVERT

323 W. 3RD ST
P.O. BOX 180
MT. CARMEL, IL
62863
PHONE:
(618)-262-8651
FAX:
(618)-263-3327

405 W. STATE ST.
SUITE 1
PRINCETON, IN
47870

PHONE:
(812)-388-7511
FAX:
(812)-385-2812



PROFESSIONAL
DESIGN FIRM
LAND SURVEY &
PROFESSIONAL
ENGINEERING
CORPORATION
184-000887
(82-02435)(35-002789)



AARON M. MEFFORD
NAME
Aaron Mefford
SIGNATURE
2-1-13
DATE
11-30-13
EXPIRES