
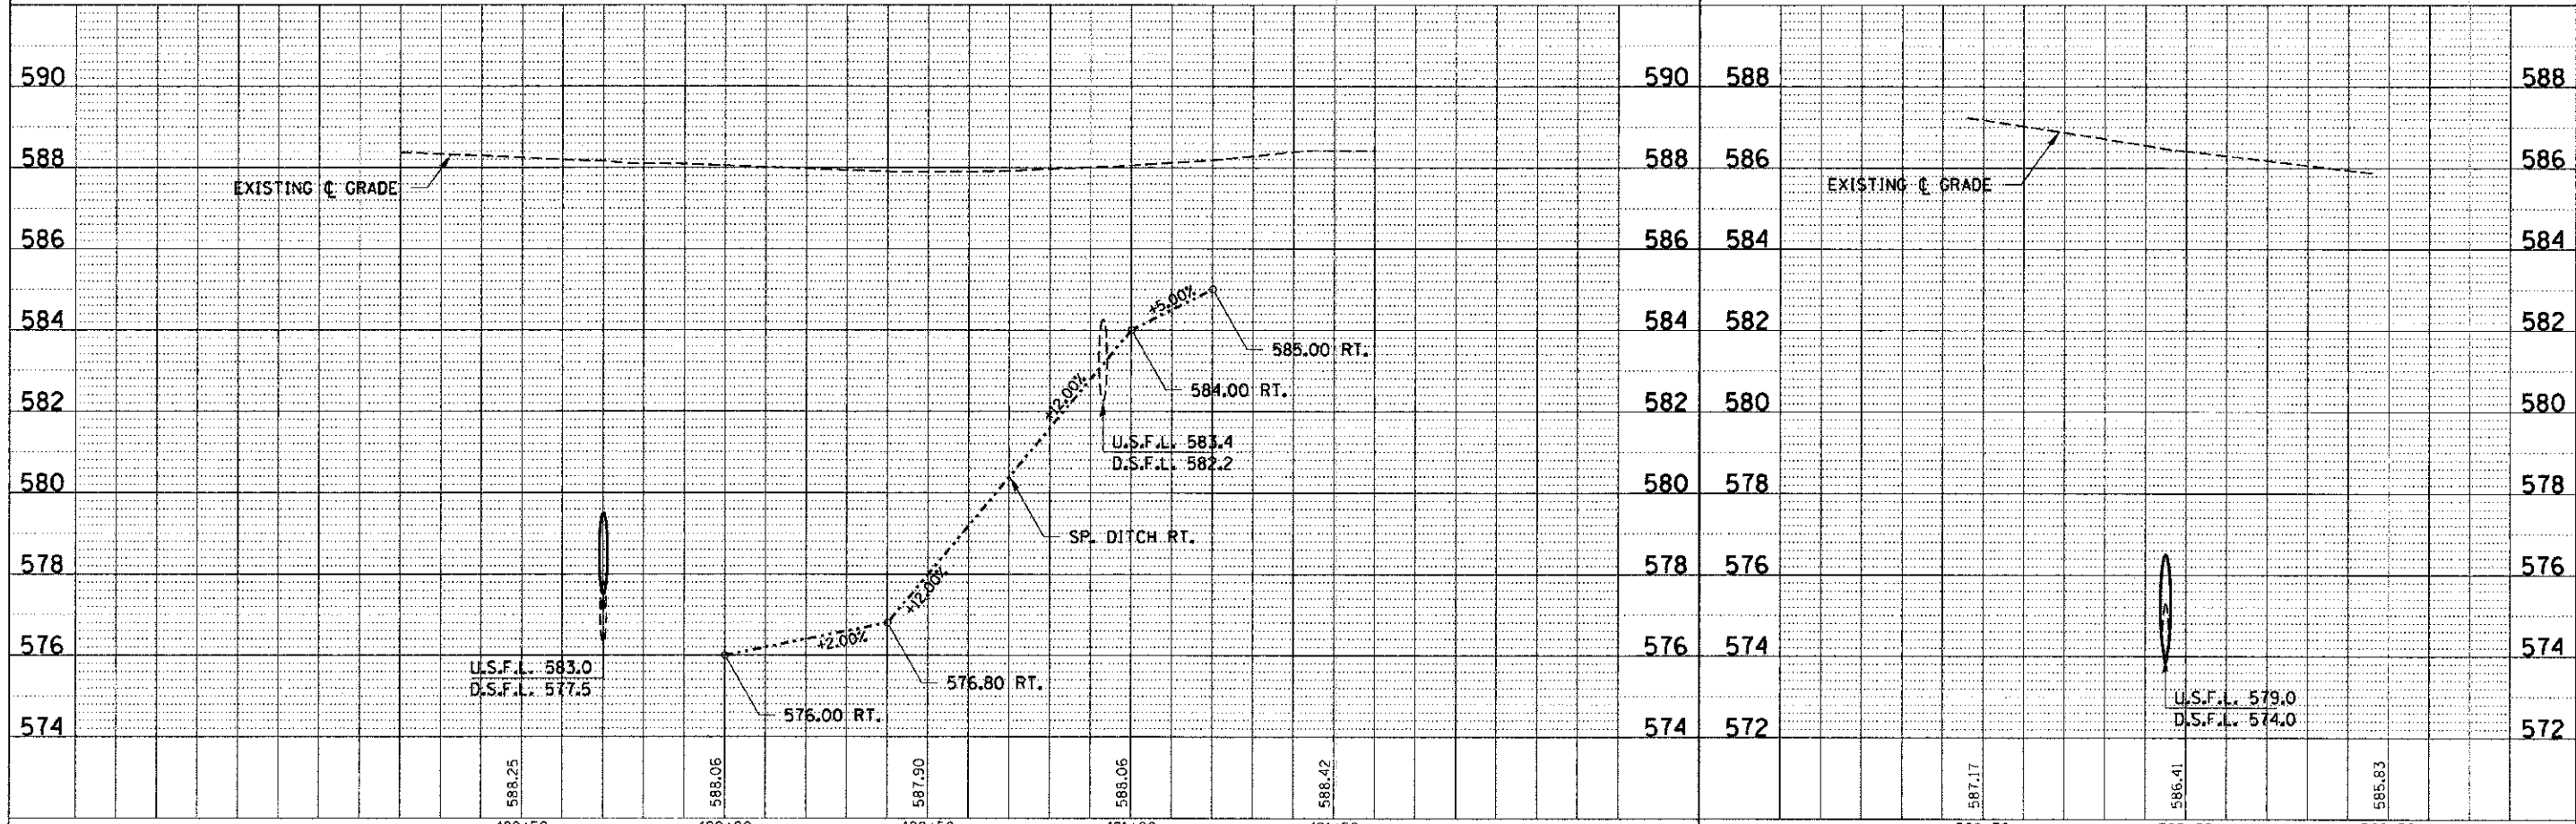
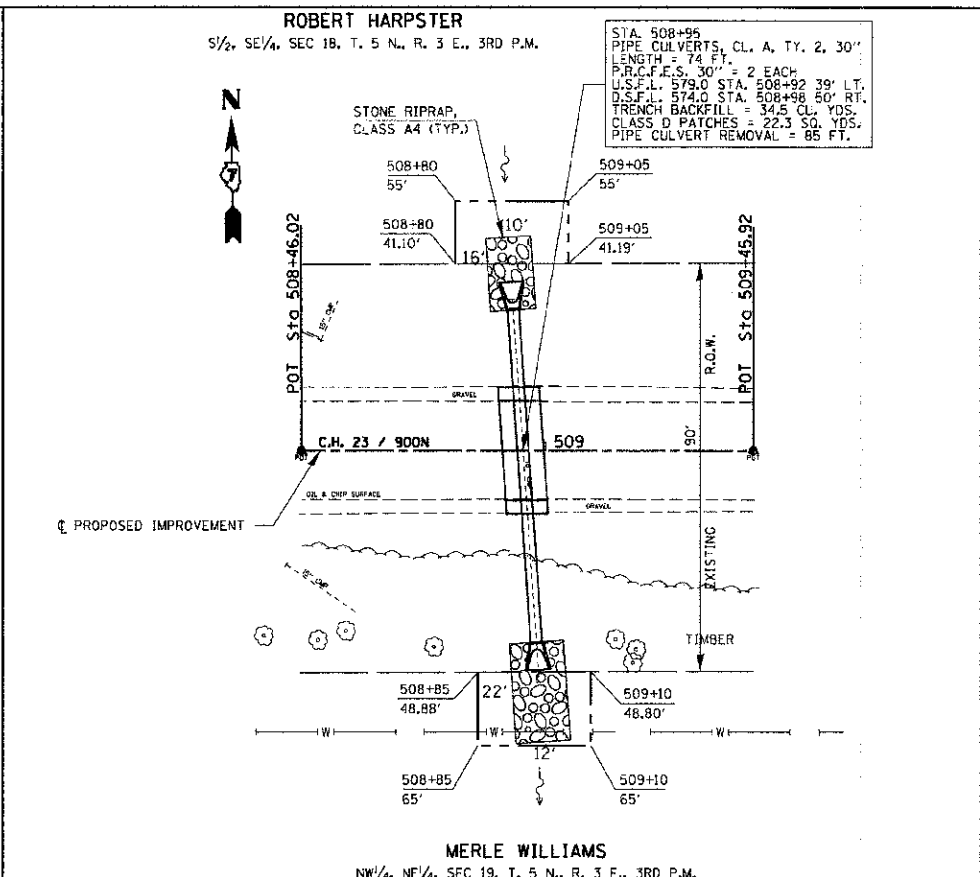


DATE	
BY	
REVISIONS	
NO.	
DESCRIPTION	
DATE	
BY	
REVISIONS	
NO.	
DESCRIPTION	
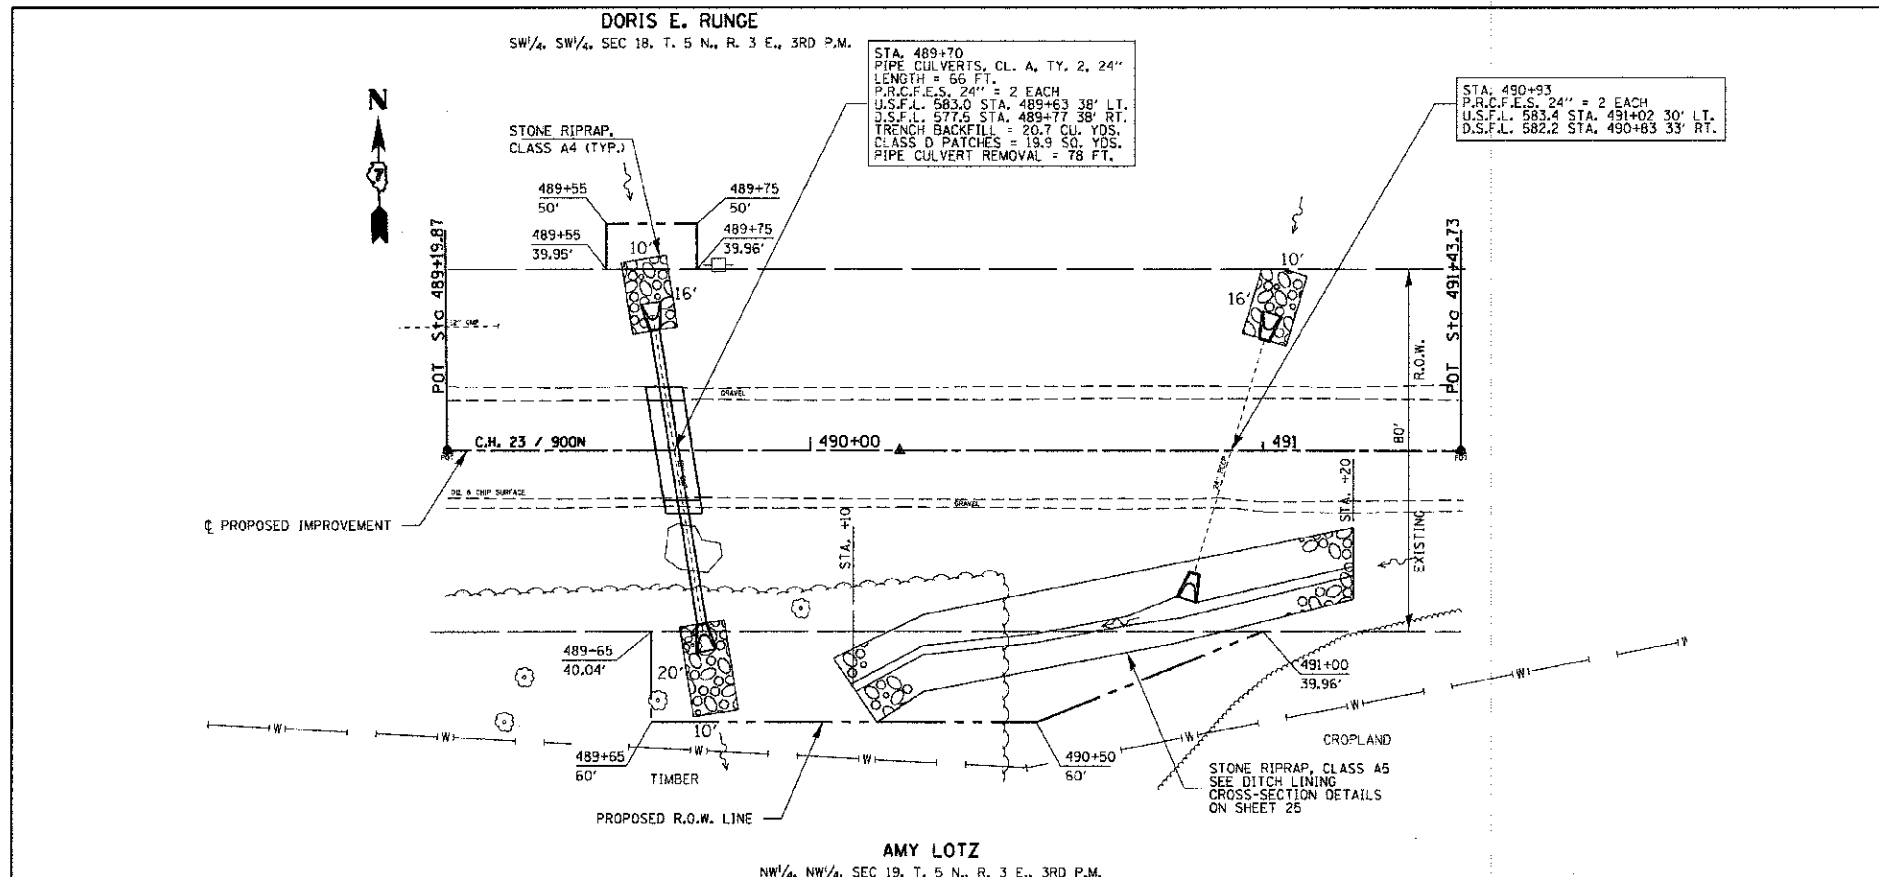

FILE NAME = 110204-shr-pp10.dgn	USER NAME =	DESIGNED - J.W.F.	REVISED -	SCALE: H20xV5	SHEET NO. 10 OF 14 SHEETS	STA. TO STA.	C.H. SECTION COUNTY TOTAL SHEETS	SHEET NO.
HAMPTON, LENZINI AND RENWICK, INC.		DRAWN - D.T.M.	REVISED -	STATE OF ILLINOIS FAYETTE COUNTY HIGHWAY DEPARTMENT			23 09-00120-00-DR FAYETTE 76 18	18
ILLINOIS PROFESSIONAL DESIGN FIRM L31/P5/REG CORP. - 04-000000	PLOT SCALE =	CHECKED - M.G.B.	REVISED -				CONTRACT NO. 95702	
	PLOT DATE = 1/28/2013	DATE = 01/28/13	REVISED -				ILLINOIS FED. AID PROJECT	