


FINAL SURVEY	BY	DATE
STANDARD PLOTTED		
TEMPLATE		
NOTE BOOK		
AREAS CHECKED		
NO.		

ORIGINAL SURVEY	BY	DATE
STANDARD PLOTTED		
TEMPLATE		
NOTE BOOK		
AREAS CHECKED		
NO.		

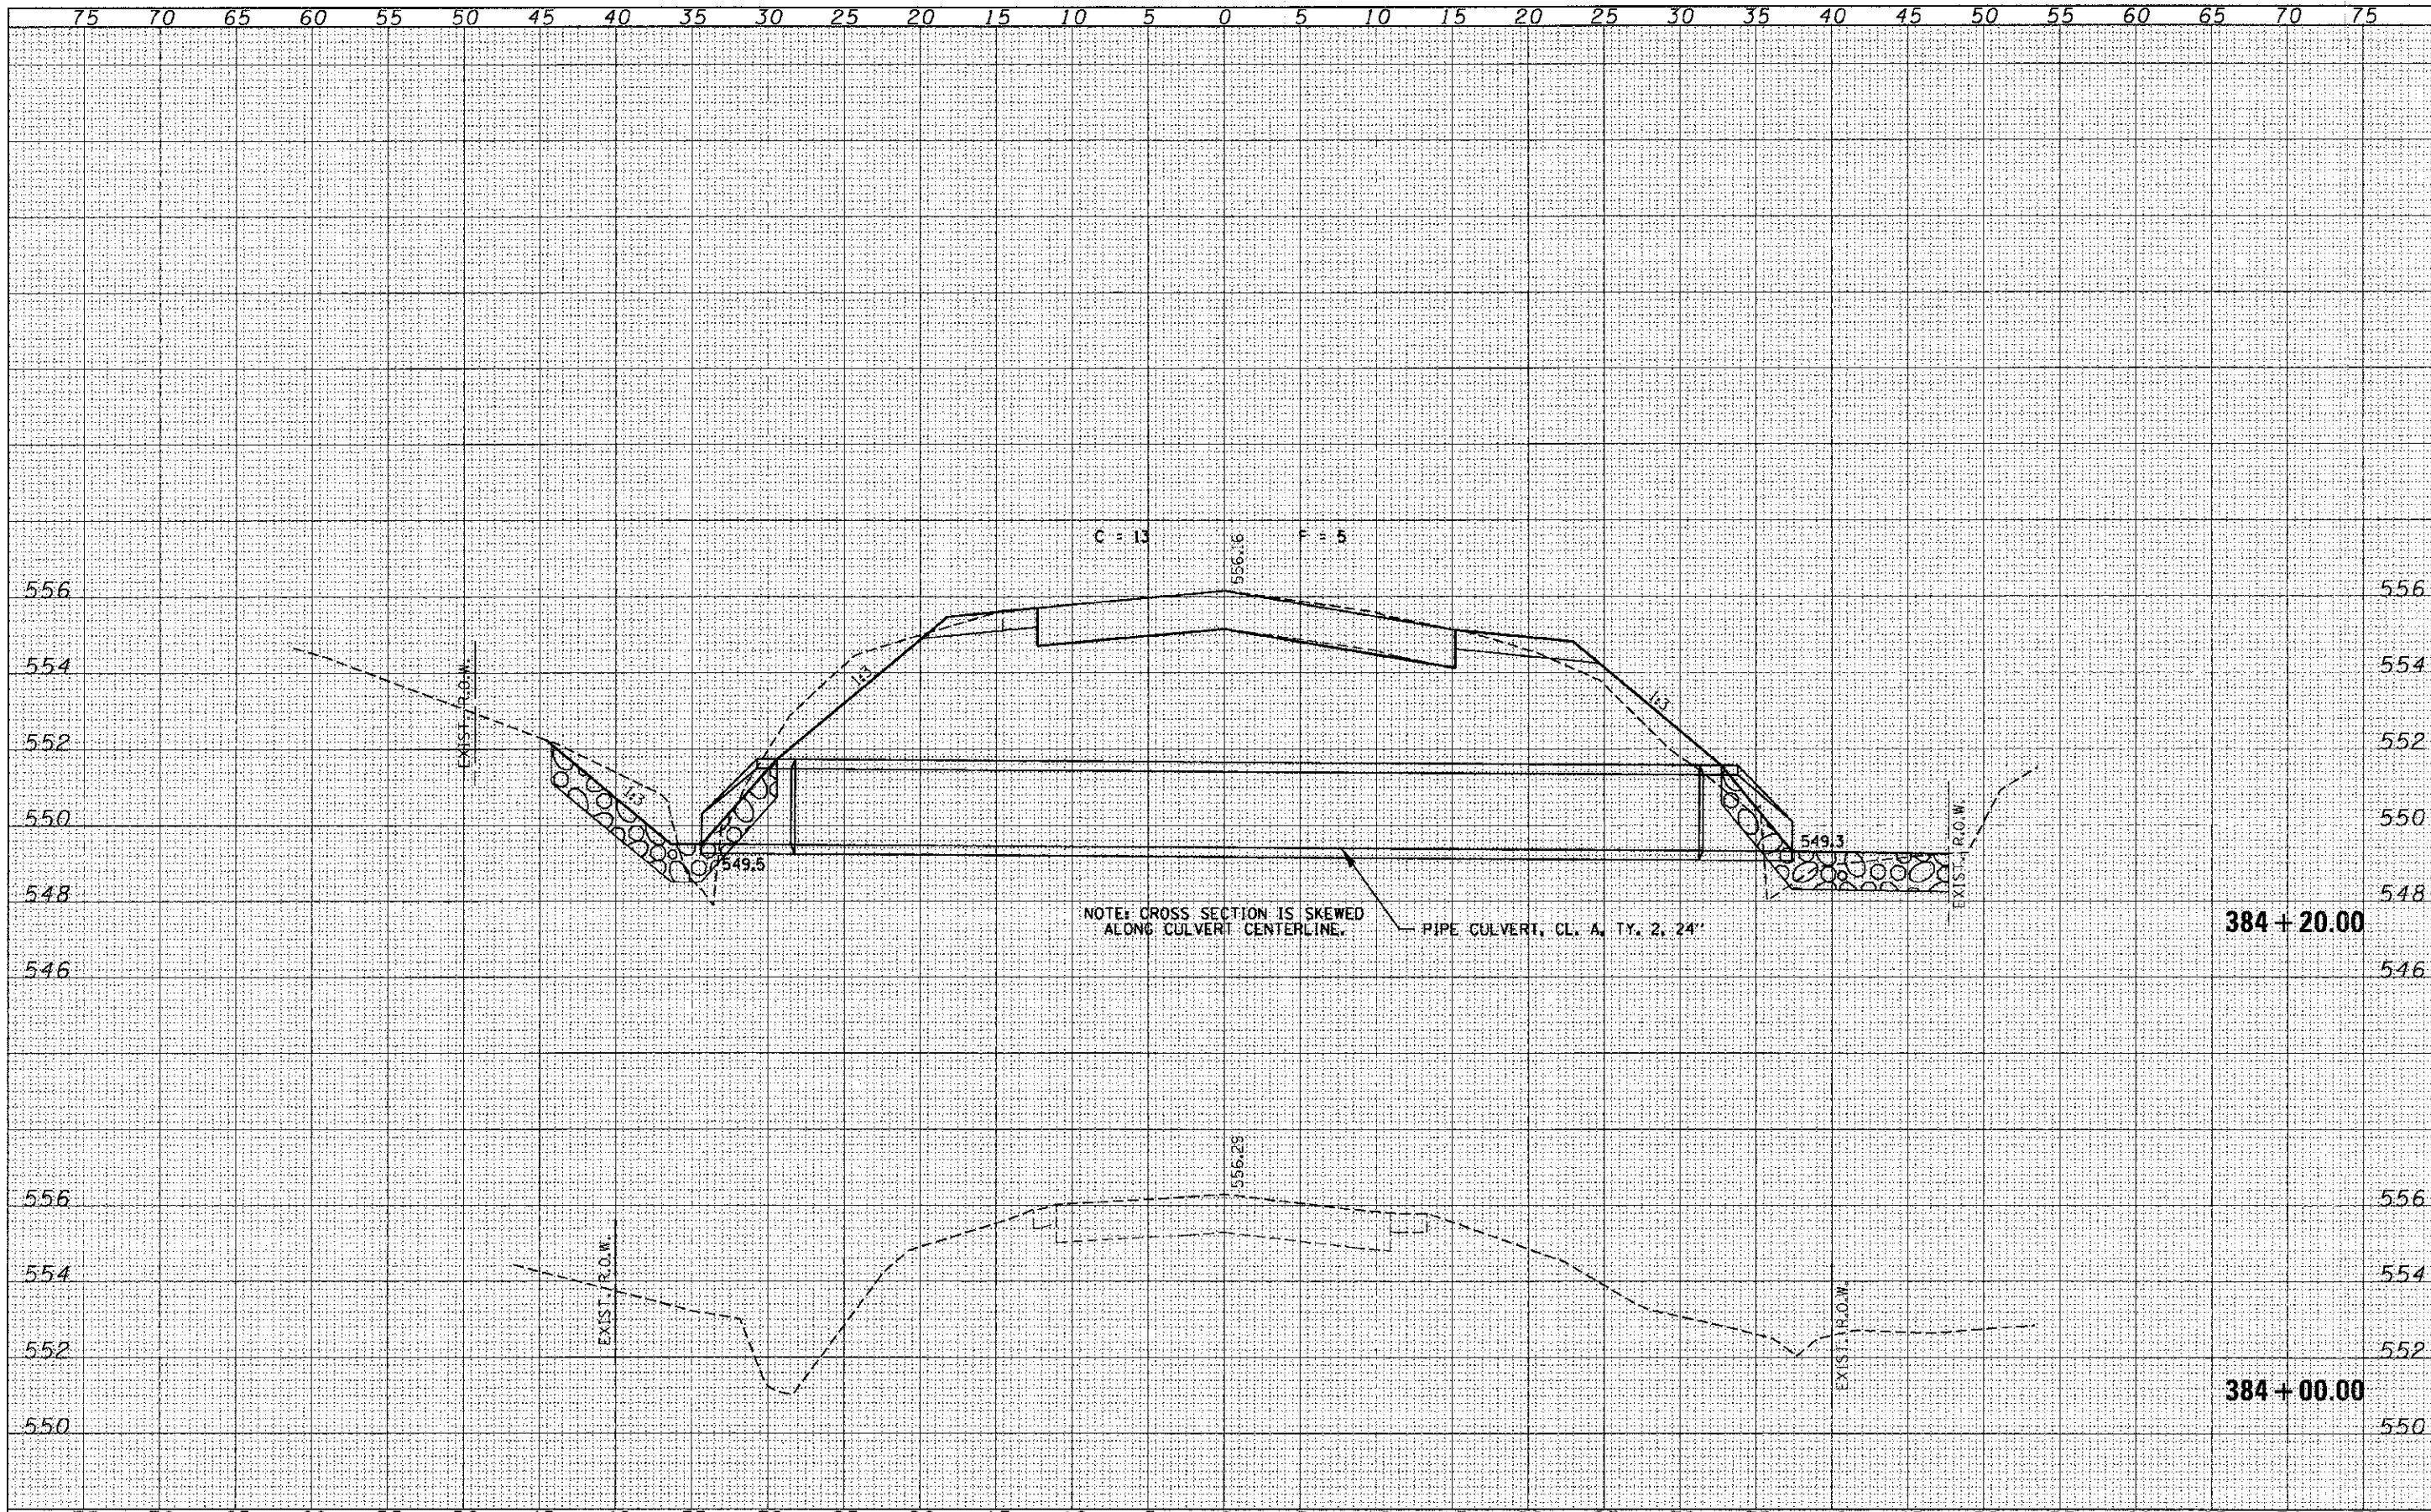

FILE NAME = 110204-apt-ssa.dgn	USER NAME =	DESIGNED - J.W.F.	REVISED -	<b>STATE OF ILLINOIS FAYETTE COUNTY HIGHWAY DEPARTMENT</b>	<b>STATION CROSS SECTIONS F.A.S. 717 / C.H. 23 / 900N</b>			C.H.	SECTION	COUNTY	TOTAL SHEETS	SHEET NO.
<b>HLR</b> HAMPSON, LENZINI AND RENWICK, INC. 3801 STEVENSON DRIVE, SUITE 701 SPRINGFIELD, ILLINOIS 62764 ILLINOIS PROFESSIONAL DESIGN FIRM LS / PE / SE 200P 161.003889	PLOT SCALE =	DRAWN - T.W.K.	REVISED -		23	09-00120-00-0R	FAYETTE	76	43	CONTRACT NO. 95702		
	PLOT DATE = 1/28/2013	CHECKED - M.G.B.	REVISED -		SCALE: H5:V2			SHEET NO. 18 OF 51 SHEETS			STA. 384+00.00 TO STA. 384+20.00	
		DATE - 01/28/13	REVISED -		ILLINOIS FED. AID PROJECT							