


FINAL SURVEY	SURVEY PLOTTED	DATE
NOTE BOOK NO.	TEMPLATE	
	AREAS CHECKED	

ORIGINAL SURVEY	SURVEY PLOTTED	DATE
NOTE BOOK NO.	TEMPLATE	
	AREAS CHECKED	

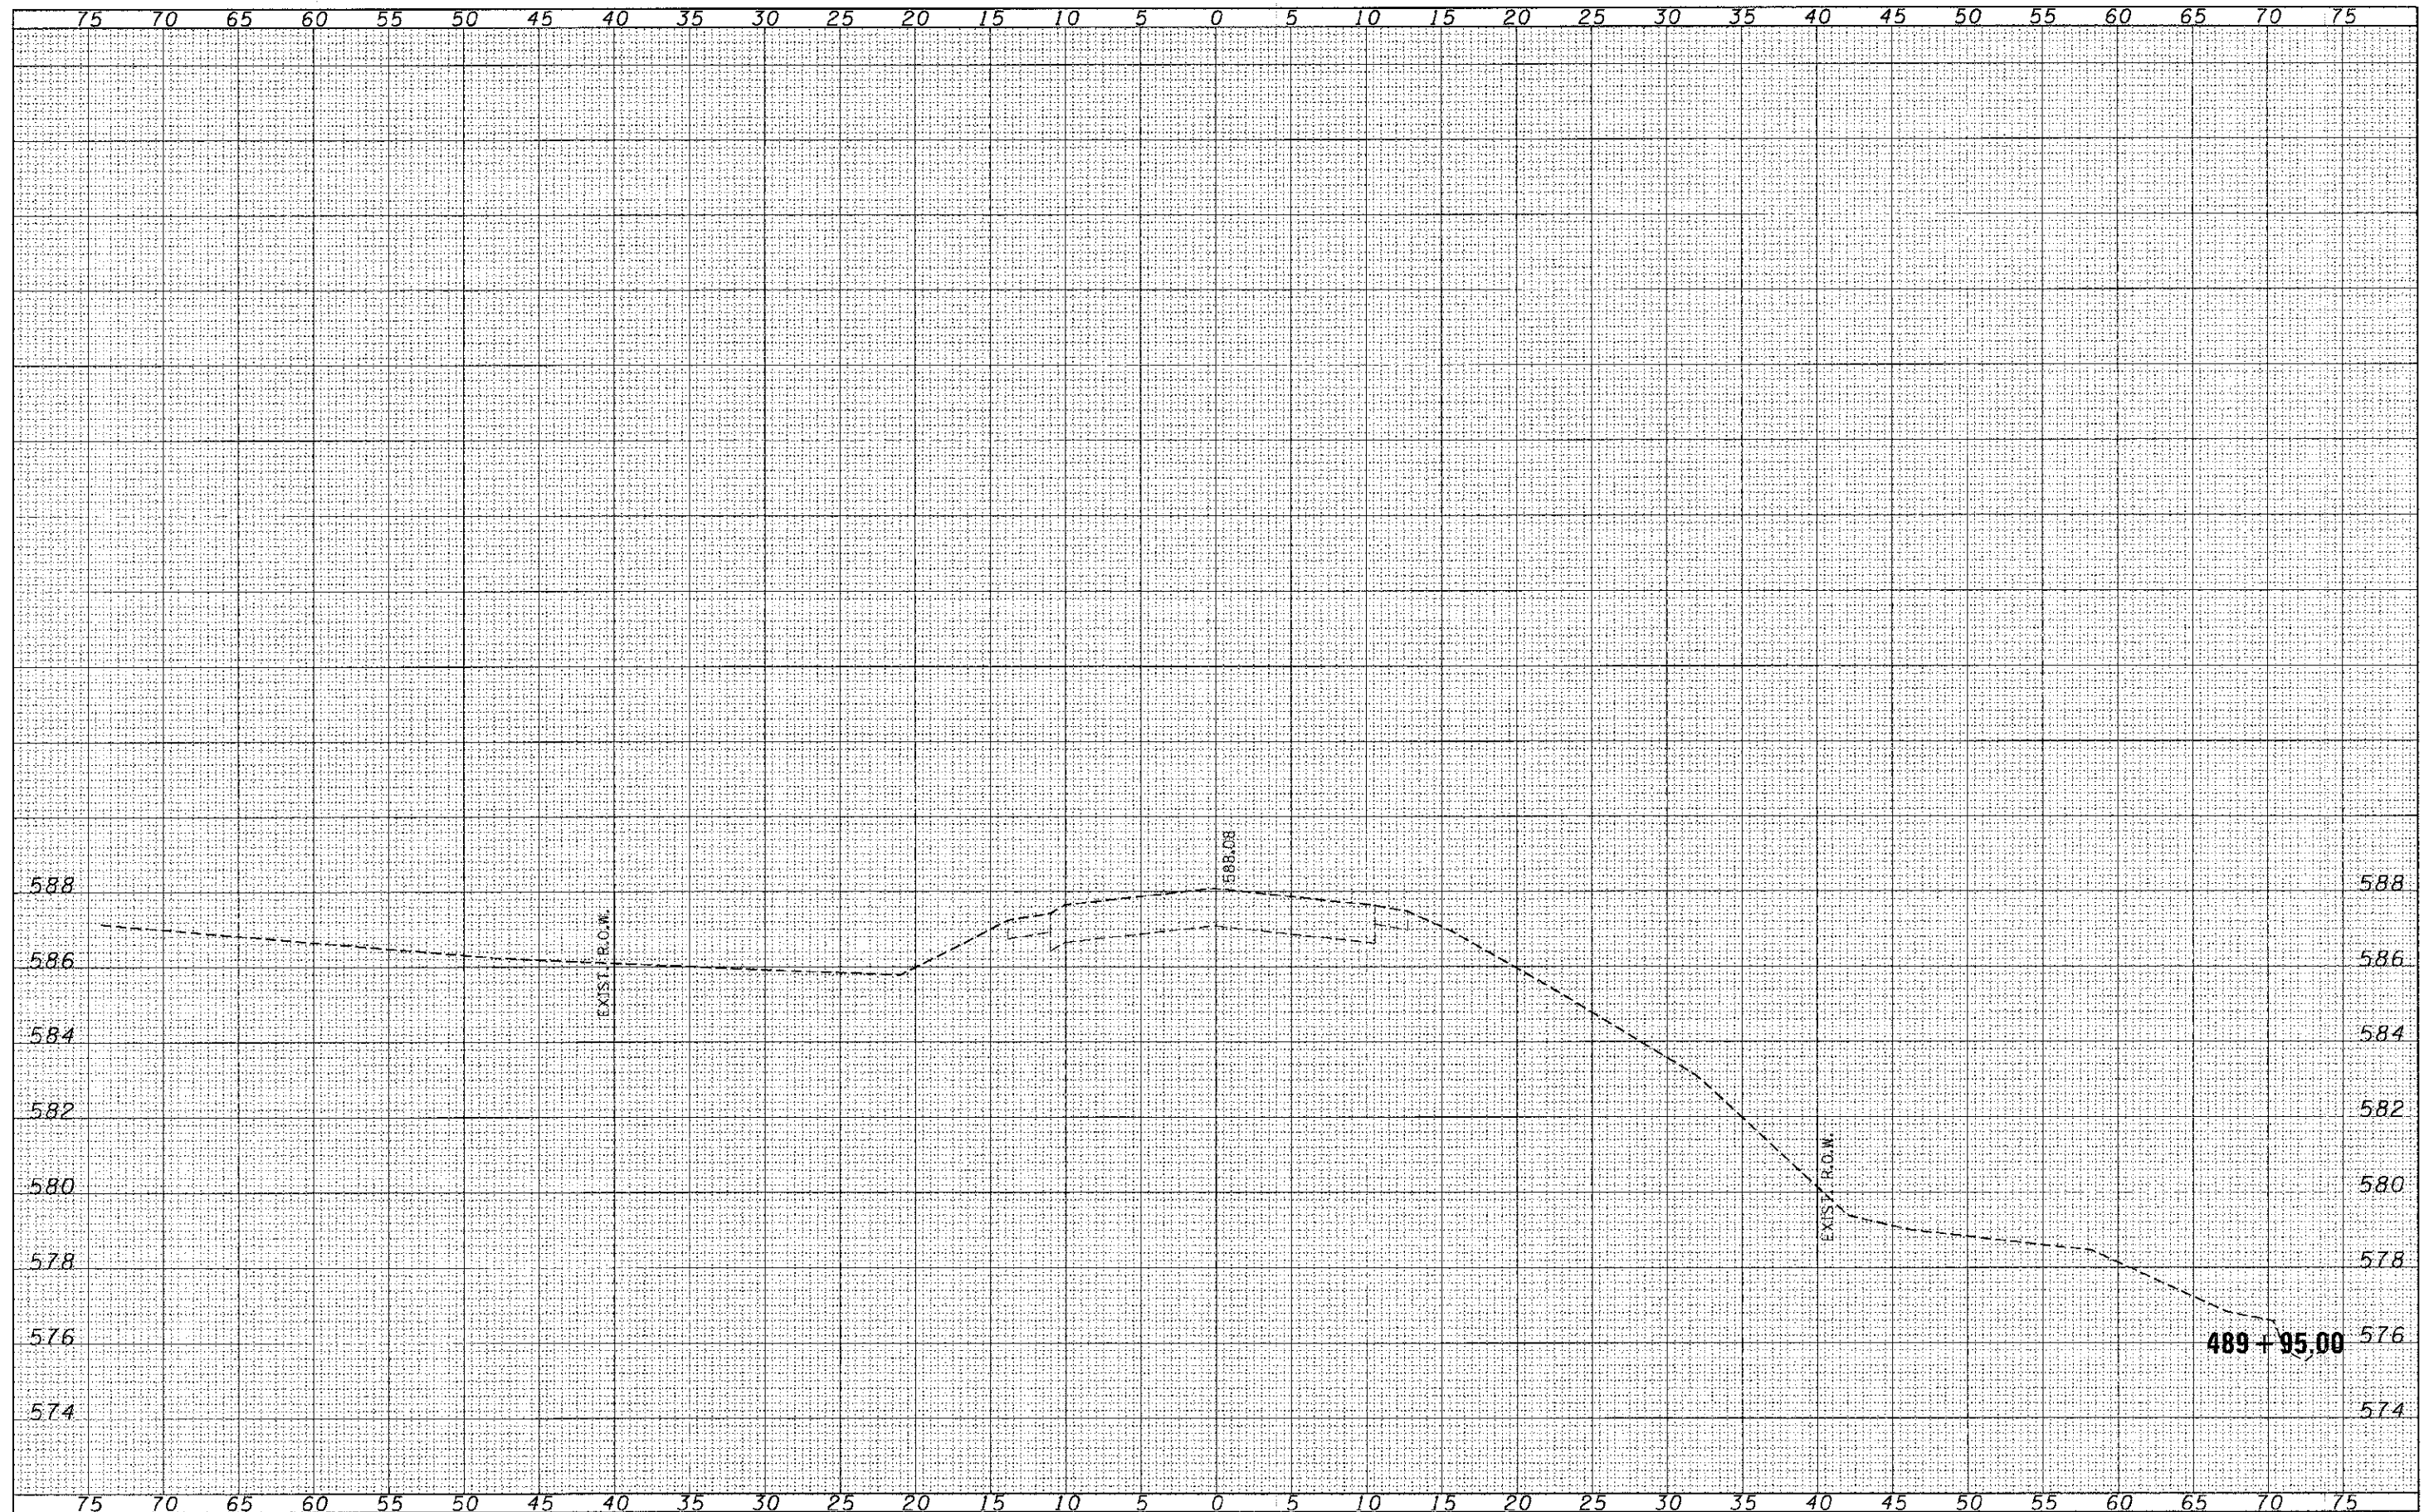

FILE NAME = 118224 sht.sxd.dgn	USER NAME =	DESIGNED - J.W.F.	REVISED -	<p align="center">STATE OF ILLINOIS FAYETTE COUNTY HIGHWAY DEPARTMENT</p> <p align="center">STATION CROSS SECTIONS F.A.S. 717 / C.H. 23 / 900N</p> <p>SCALE: H5:V2 SHEET NO. 34 OF 51 SHEETS STA. 489+95.00 TO STA. 489+95.00</p>	C.H.	SECTION	COUNTY	TOTAL SHEETS	SHEET NO.
HAMPTON, LENZINI AND RENWICK, INC.		DRAWN - T.W.K.	REVISED -		23	09-00120-00-0R	FAYETTE	76	59
1300 STEVENSON DRIVE, SUITE 201 SPRINGFIELD, ILLINOIS 62761	PLOT SCALE =	CHECKED - M.G.B.	REVISED -		CONTRACT NO. 95702				
ILLINOIS PROFESSIONAL ENGINEERING FIRM S.I.P.E. / E.E. 0059 194.002992	PLOT DATE = 1/28/2013	DATE - 01/28/13	REVISED -		[ILLINOIS] FED. AID PROJECT				