


ROUTE NO.	SECTION	COUNTY	TOTAL SHEETS	SHEET NO.
F.A.U. 45	10-00014-00-BT	JOHNSON	13	11
ILLINOIS		BIKE PATH		
CONTRACT NO. 44982				

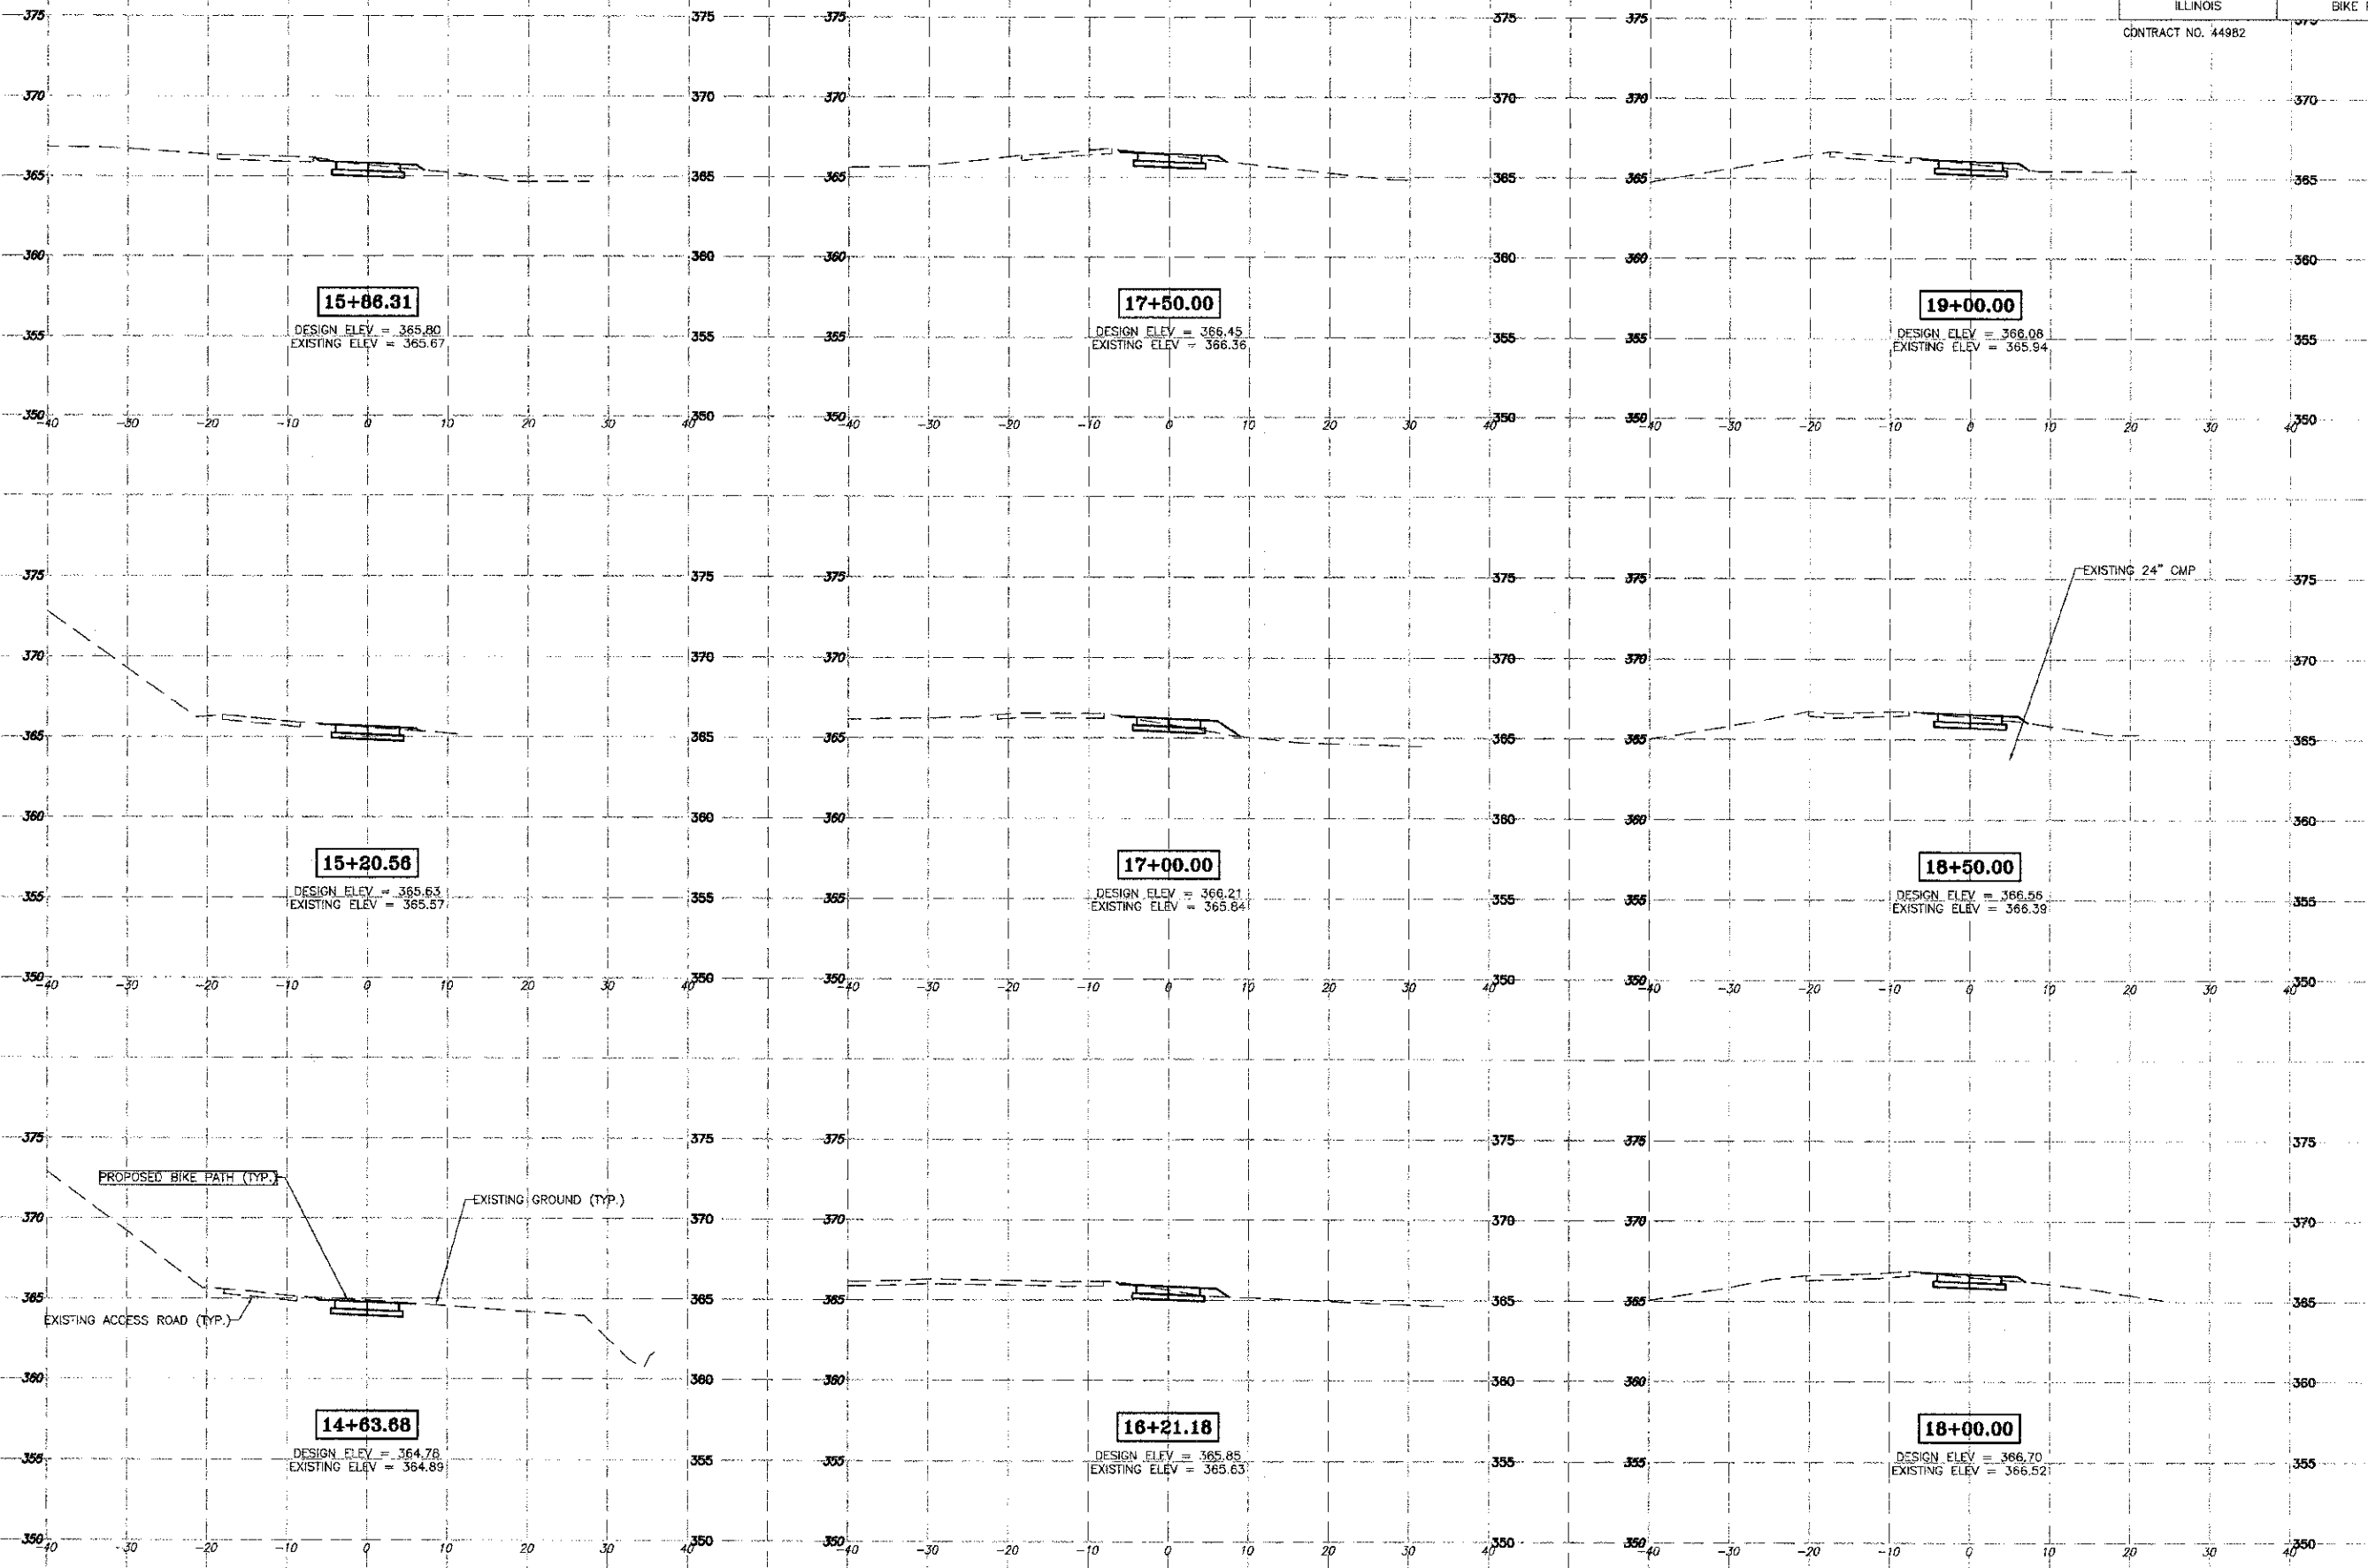

15+06.31

DESIGN ELEV = 365.80
EXISTING ELEV = 365.67

17+50.00

DESIGN ELEV = 366.45
EXISTING ELEV = 366.36

19+00.00

DESIGN ELEV = 366.06
EXISTING ELEV = 365.94

15+20.56

DESIGN ELEV = 365.63
EXISTING ELEV = 365.57

17+00.00

DESIGN ELEV = 366.21
EXISTING ELEV = 365.64

18+50.00

DESIGN ELEV = 366.56
EXISTING ELEV = 366.39

14+63.68

DESIGN ELEV = 364.78
EXISTING ELEV = 364.89

16+21.18

DESIGN ELEV = 365.85
EXISTING ELEV = 365.63

18+00.00

DESIGN ELEV = 366.70
EXISTING ELEV = 366.52