
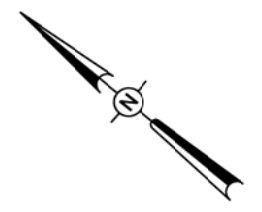


FEB 21, 2013 10:58 AM H:\JUS\0682
 p:\s\svr\306\hanson.dom\hanson_projects\Documents\1200044\1200044(CAD)\Airport\Sheet\C-103-Demo

MV059

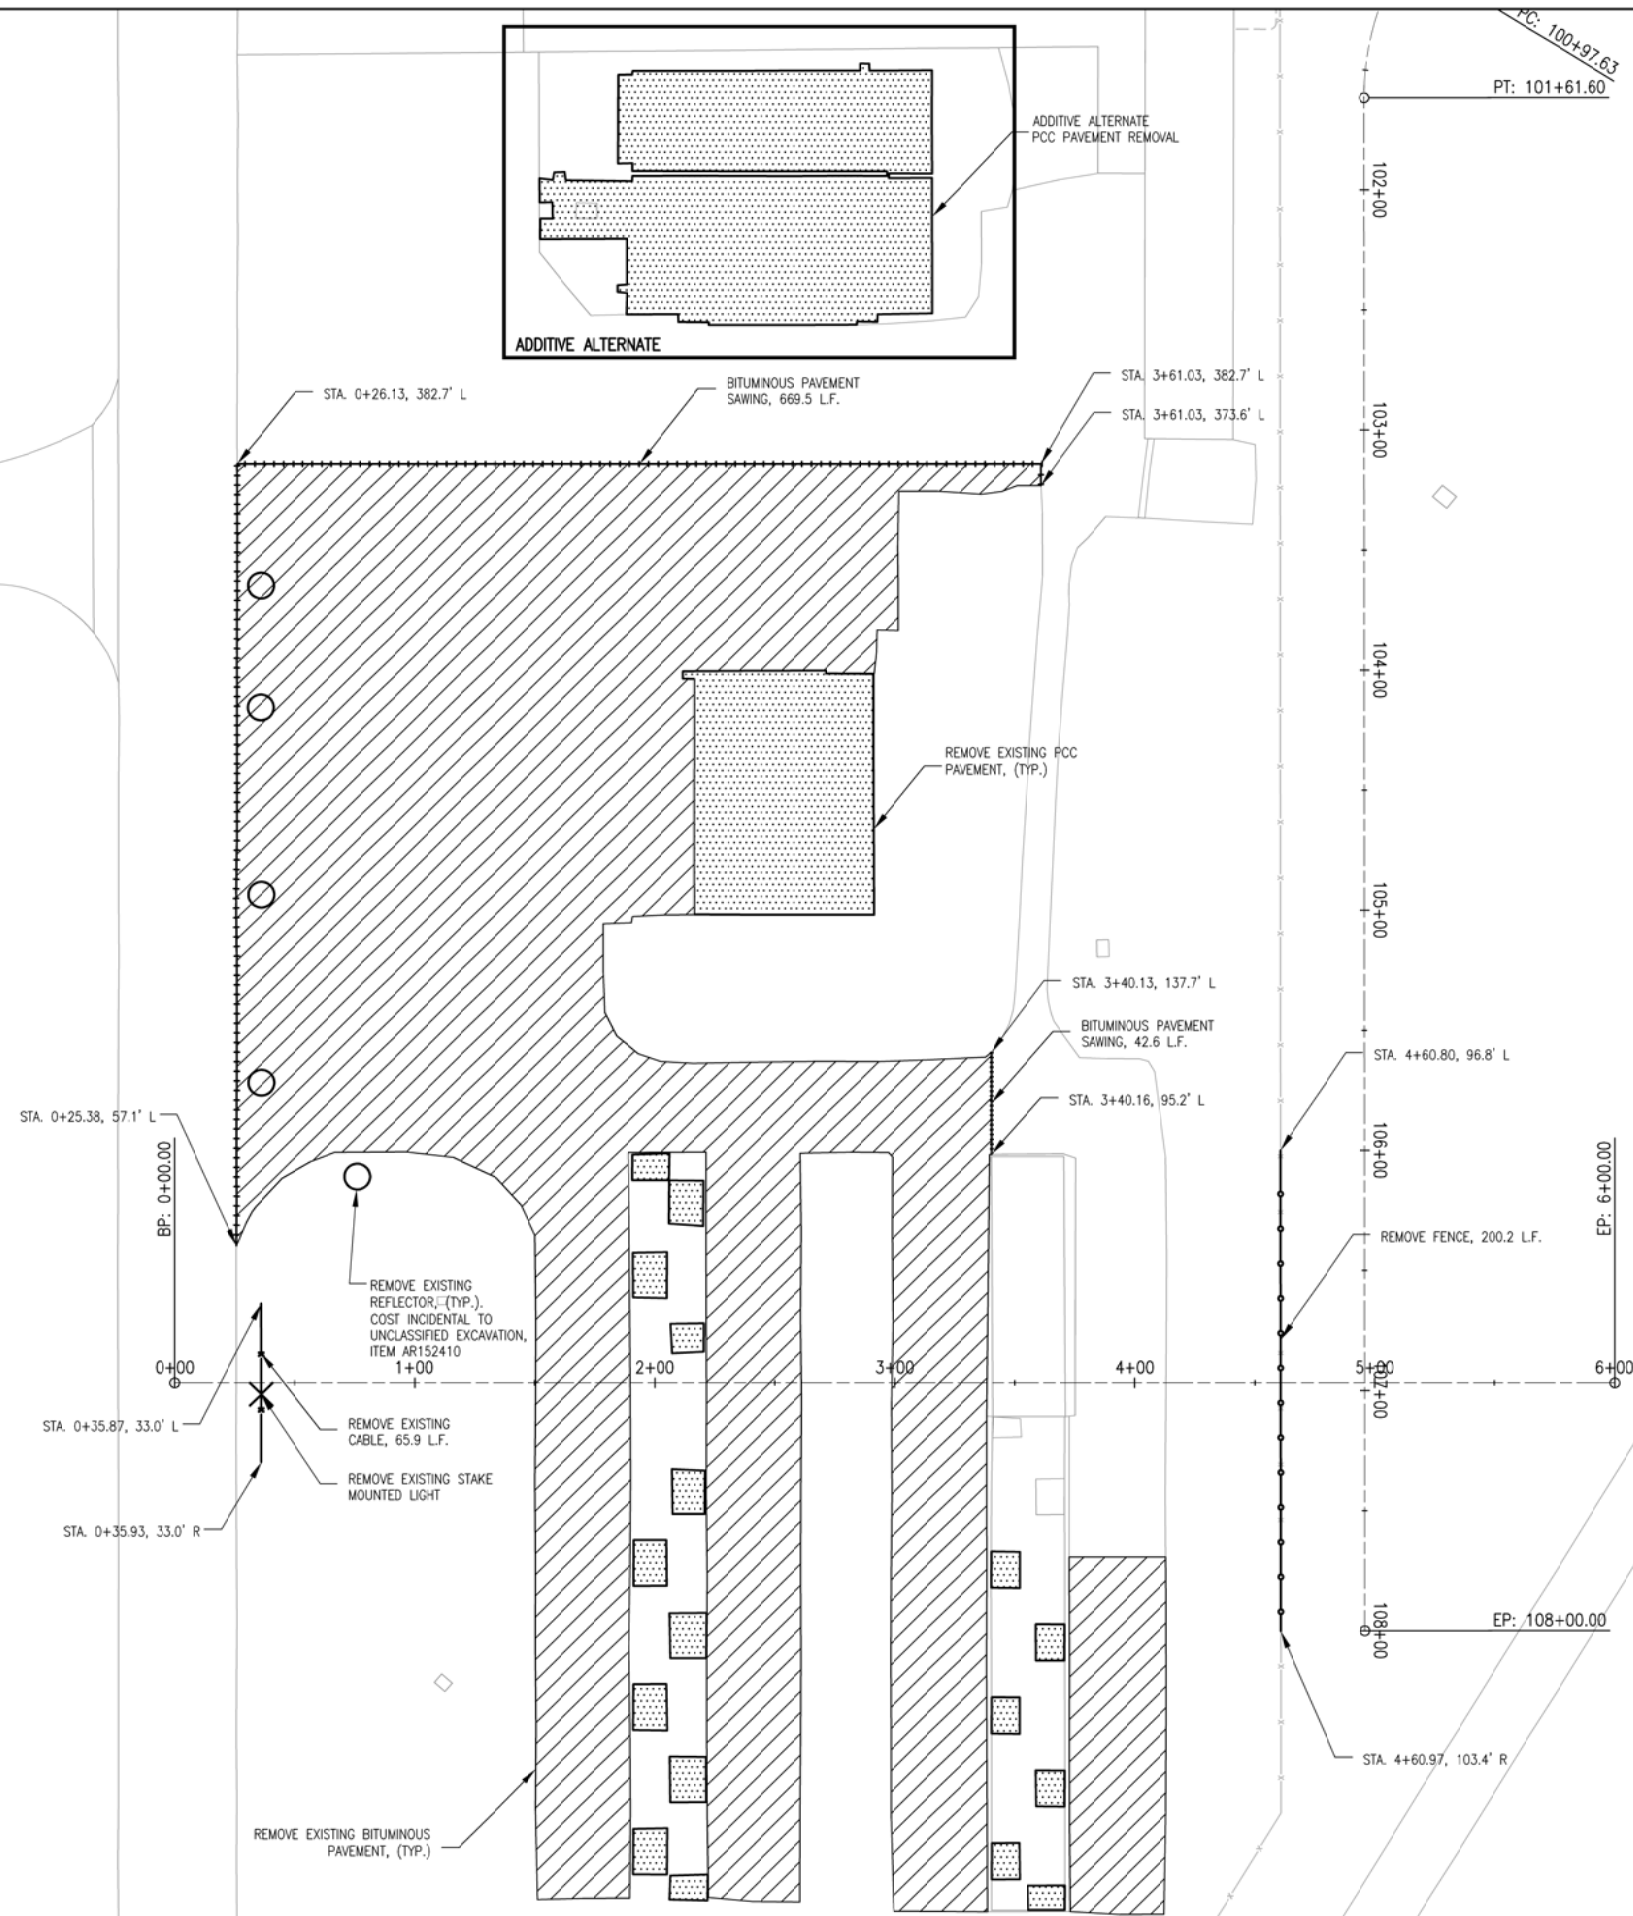

0' 20' 40' 80'
 HALF SIZE SCALE: 1" = 80'
 FULL SIZE SCALE: 1" = 40'

- LEGEND:**
- BITUMINOUS PAVEMENT REMOVAL, PAID FOR UNDER ITEM AR 401650 BITUMINOUS PAVEMENT MILLING.
 - PCC PAVEMENT REMOVAL
 - BITUMINOUS PAVEMENT SAWING
 - CABLE REMOVAL
 - FENCE REMOVAL
 - REMOVE REFLECTOR
 - REMOVE TAXIWAY LIGHT

DATE	REVISION

MT. VERNON AIRPORT

 MT. VERNON, ILLINOIS
 IL PROJ.: MVN-4197 SBG PROJ.: 3-17-0074-BZ7

Hanson Project No.	12A0044D
File Name	08-C-103-Demo.dwg
Scale	1:40
Date	3/1/13
LAYOUT	LDH 12/13/12
DRAWN	KMS 12/17/12
REVIEWED	BSS 2/21/13

© Copyright Hanson Professional Services Inc. 2013
 Hanson Professional Services Inc.
 1620 South Sixth Street
 Springfield, Illinois 62703-2886

CONSTRUCT APRON AND TAXIWAY IN SOUTH FRONTAL AREA
 REMOVAL PLAN