
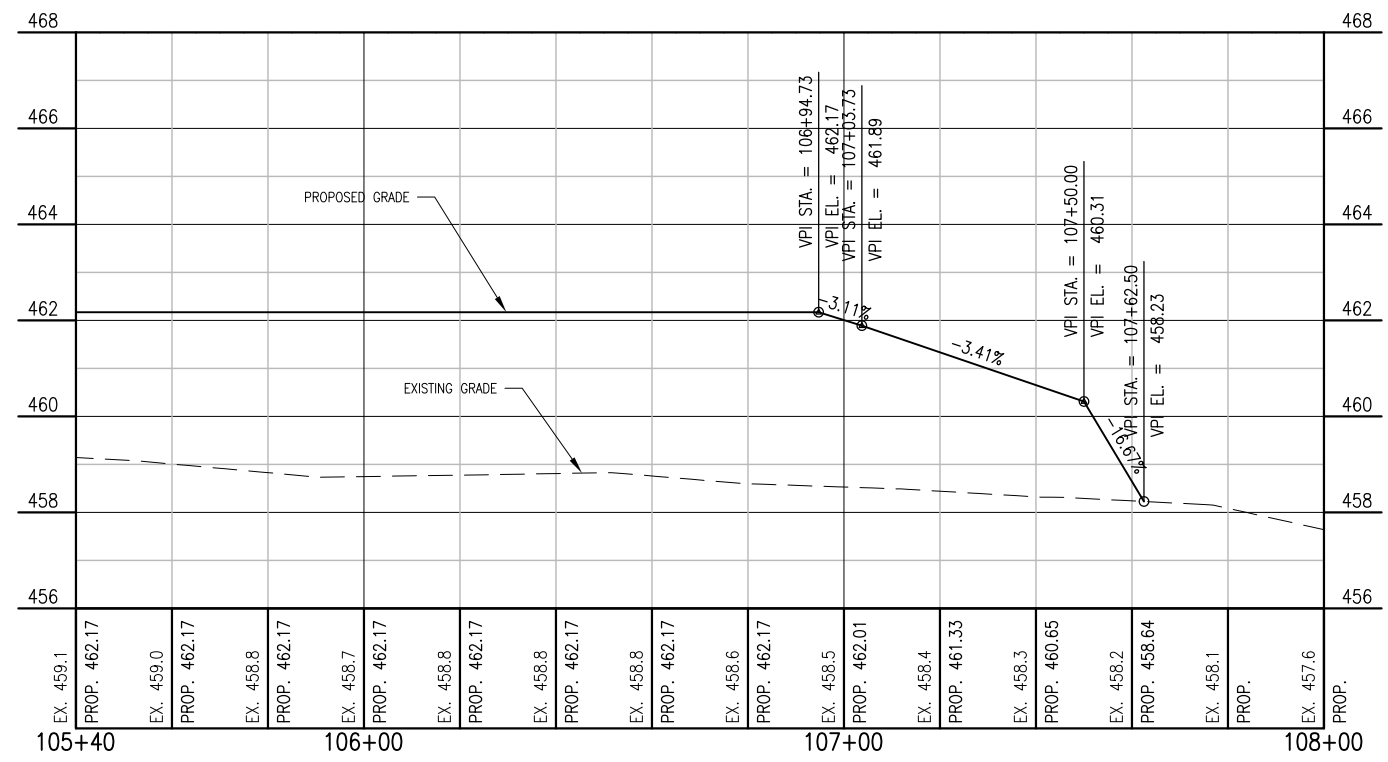


NOTE:  
1. FOR NOTES AND LEGEND, SEE SHEET 9.

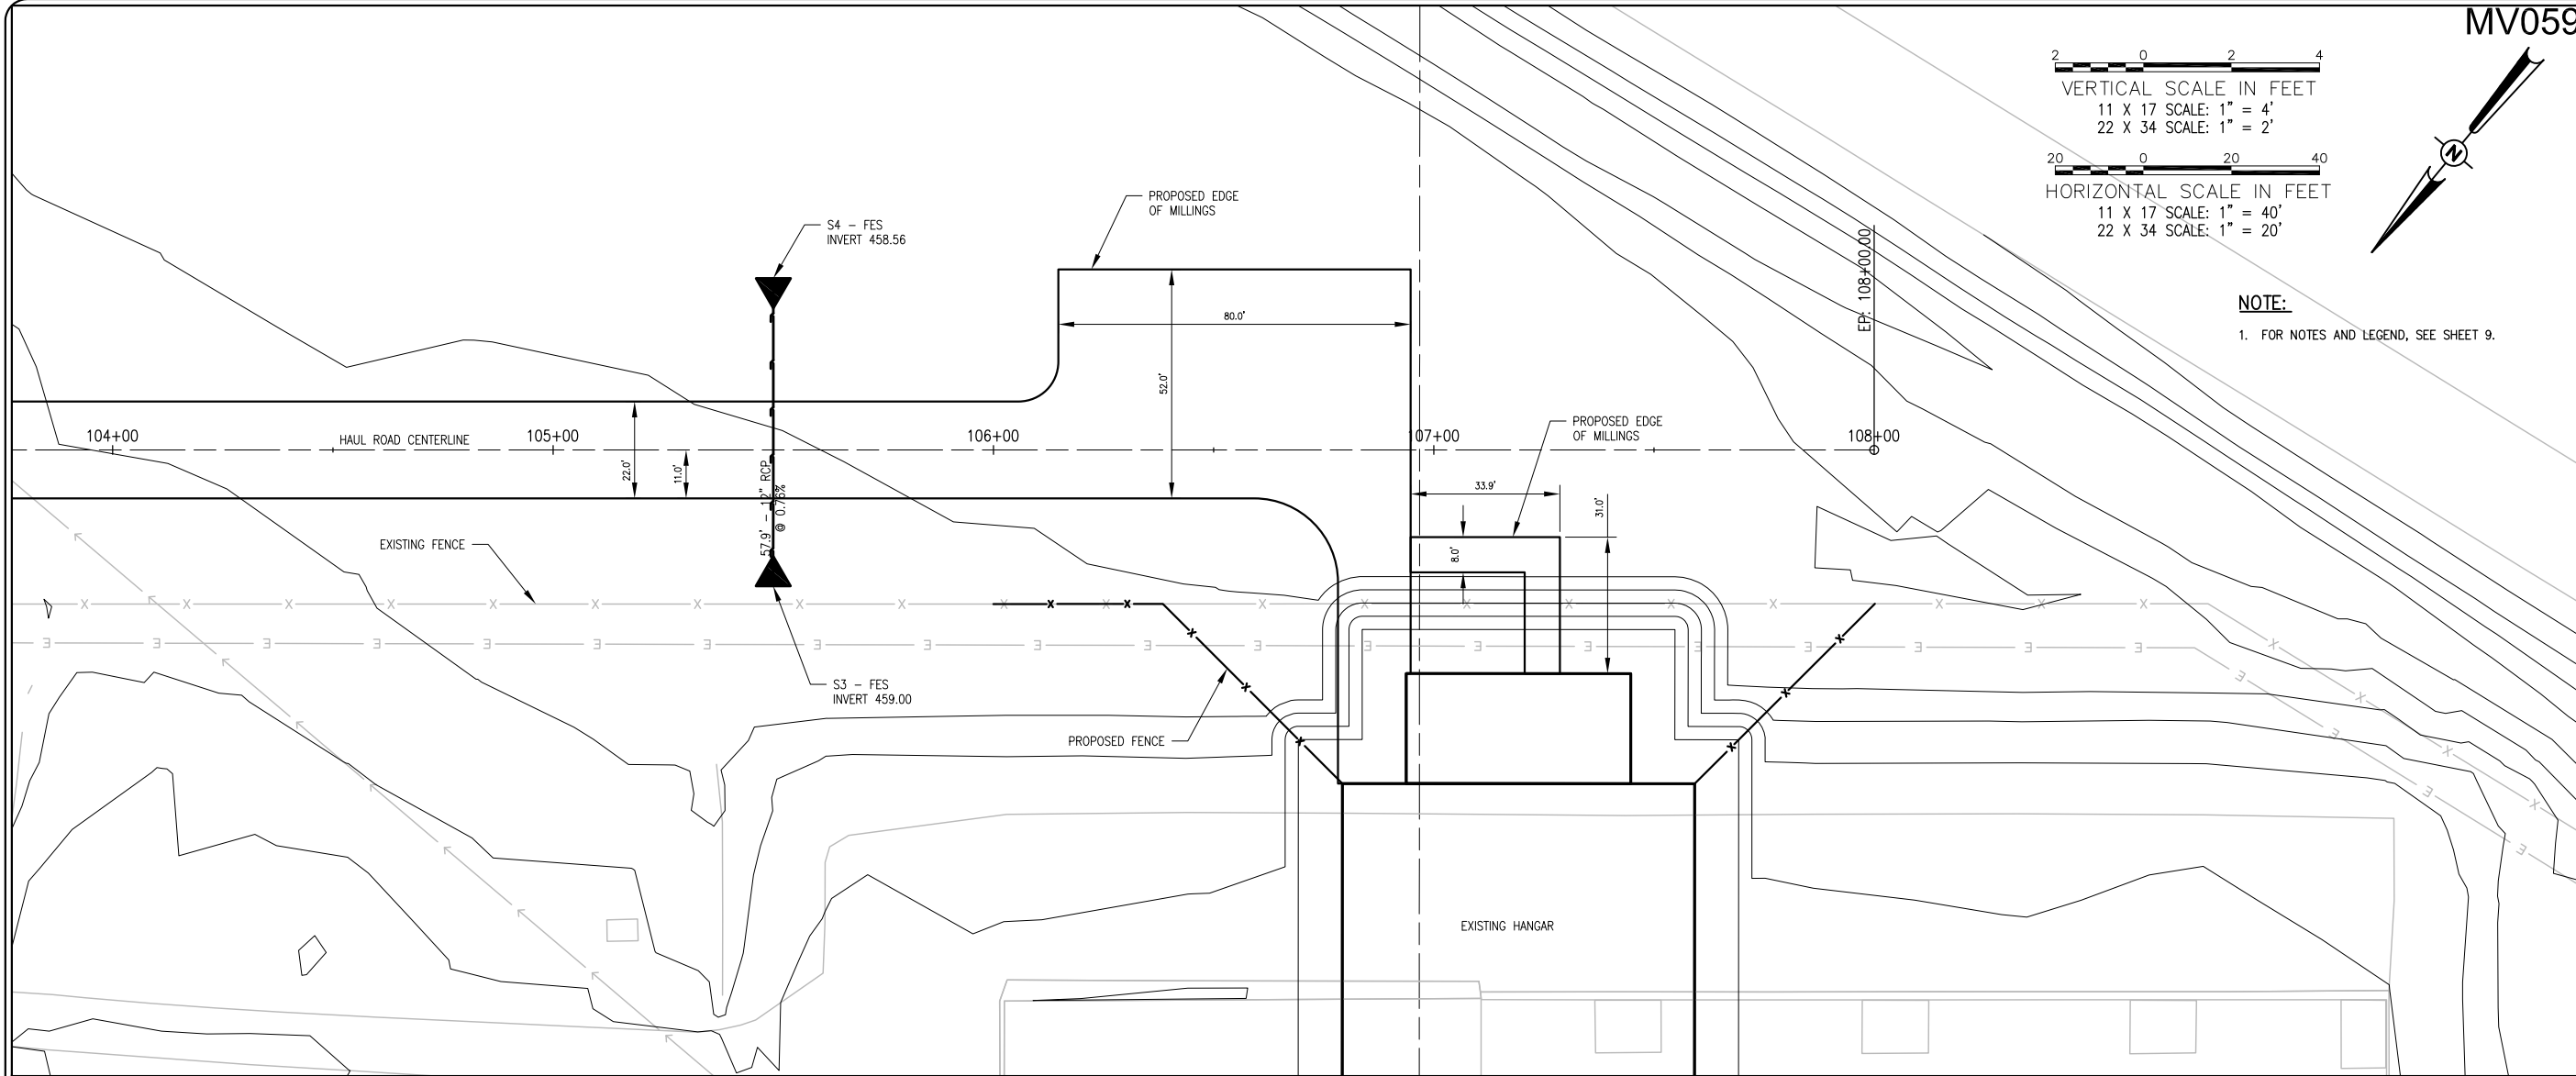

REVISION	DATE	DATE	DATE	DATE
<p>MT. VERNON AIRPORT</p> <p>MT. VERNON, ILLINOIS</p> <p>IL. PROJ.: MW-4197 SBG PROJ.: 3-17-0074-B27</p>				
Hanson Project No.	12A0044D	LAYOUT	LDH	1/30/13
Filename	11-C-702-HAUL.DWG	DRAWN	LDH	1/30/13
Scale	1:20	REVIEWED	BSS	2/21/13
Date	3/1/13			
<p>© Copyright Hanson Professional Services Inc. 2013 Hanson Professional Services Inc. 1525 South Lincoln Street Springfield, Illinois 62703-2886</p>				
CONSTRUCT APRON AND TAXIWAY IN SOUTH FRONTAL AREA		PLAN AND PROFILE HAUL ROAD		
11		11 of 32 sheets		