


C
23 PROFILE OF CENTERLINE OF PROPOSED ACCESS ROAD

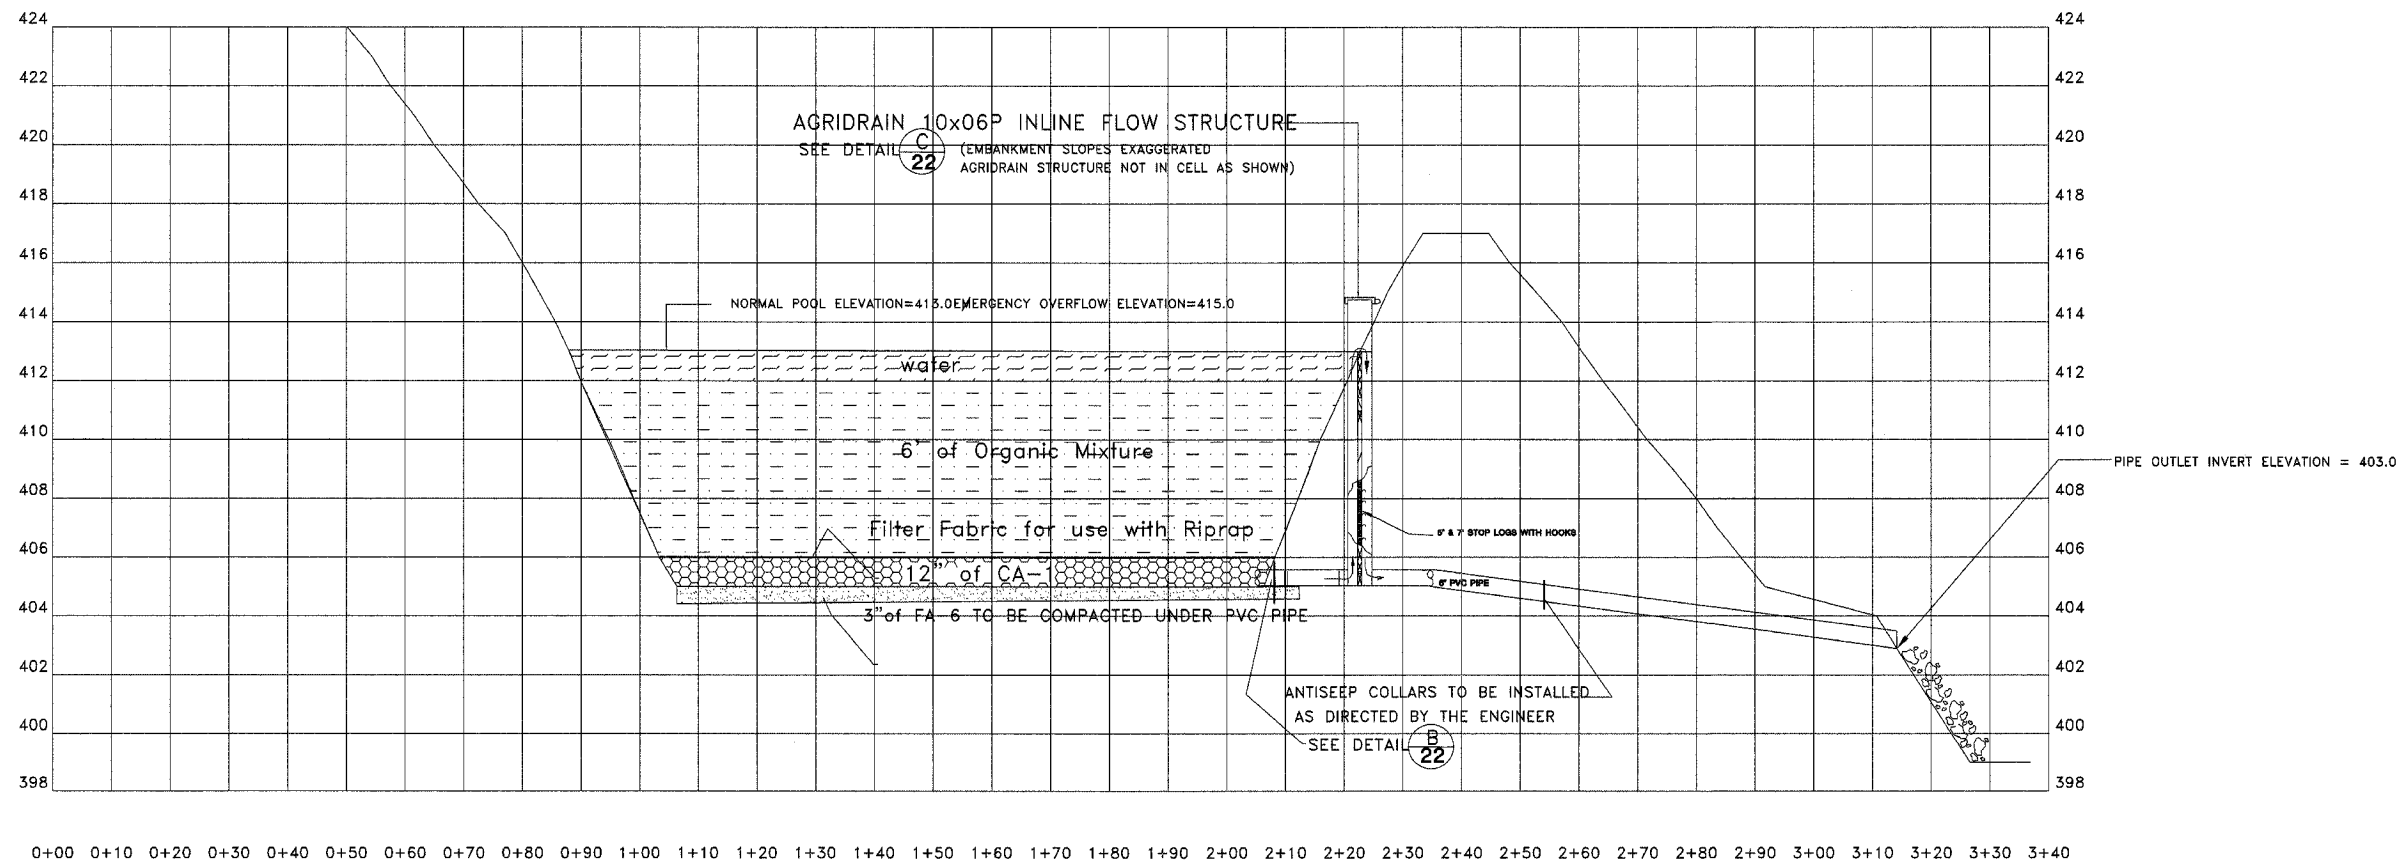

B
23 TYPICAL SECTION THROUGH ANEROBIC BIOREACTOR CELL

Drawn By: _____
Checked By: _____
Date: _____