

STATE OF ILLINOIS
DEPARTMENT OF TRANSPORTATION


Various Routes
OVD SIN STR REP & REPL 2007-16
Various Counties
Sheet 30 of 51
Contract Number 44949

IMPACT ATTENUATORS, RELOCATE (NON-REDIRECTIVE), TEST LEVEL 3 (Z0030350)

	STATION	QUANTITY (EACH)
MED.	528+57.00	1.0
MED.	528+69.00	1.0
TOTAL =		2.0

GUARD POSTS REMOVAL (63400205)

	STATION	QUANTITY (EACH)
MED.	527+94.00	5
MED.	529+33.00	5
TOTAL =		10

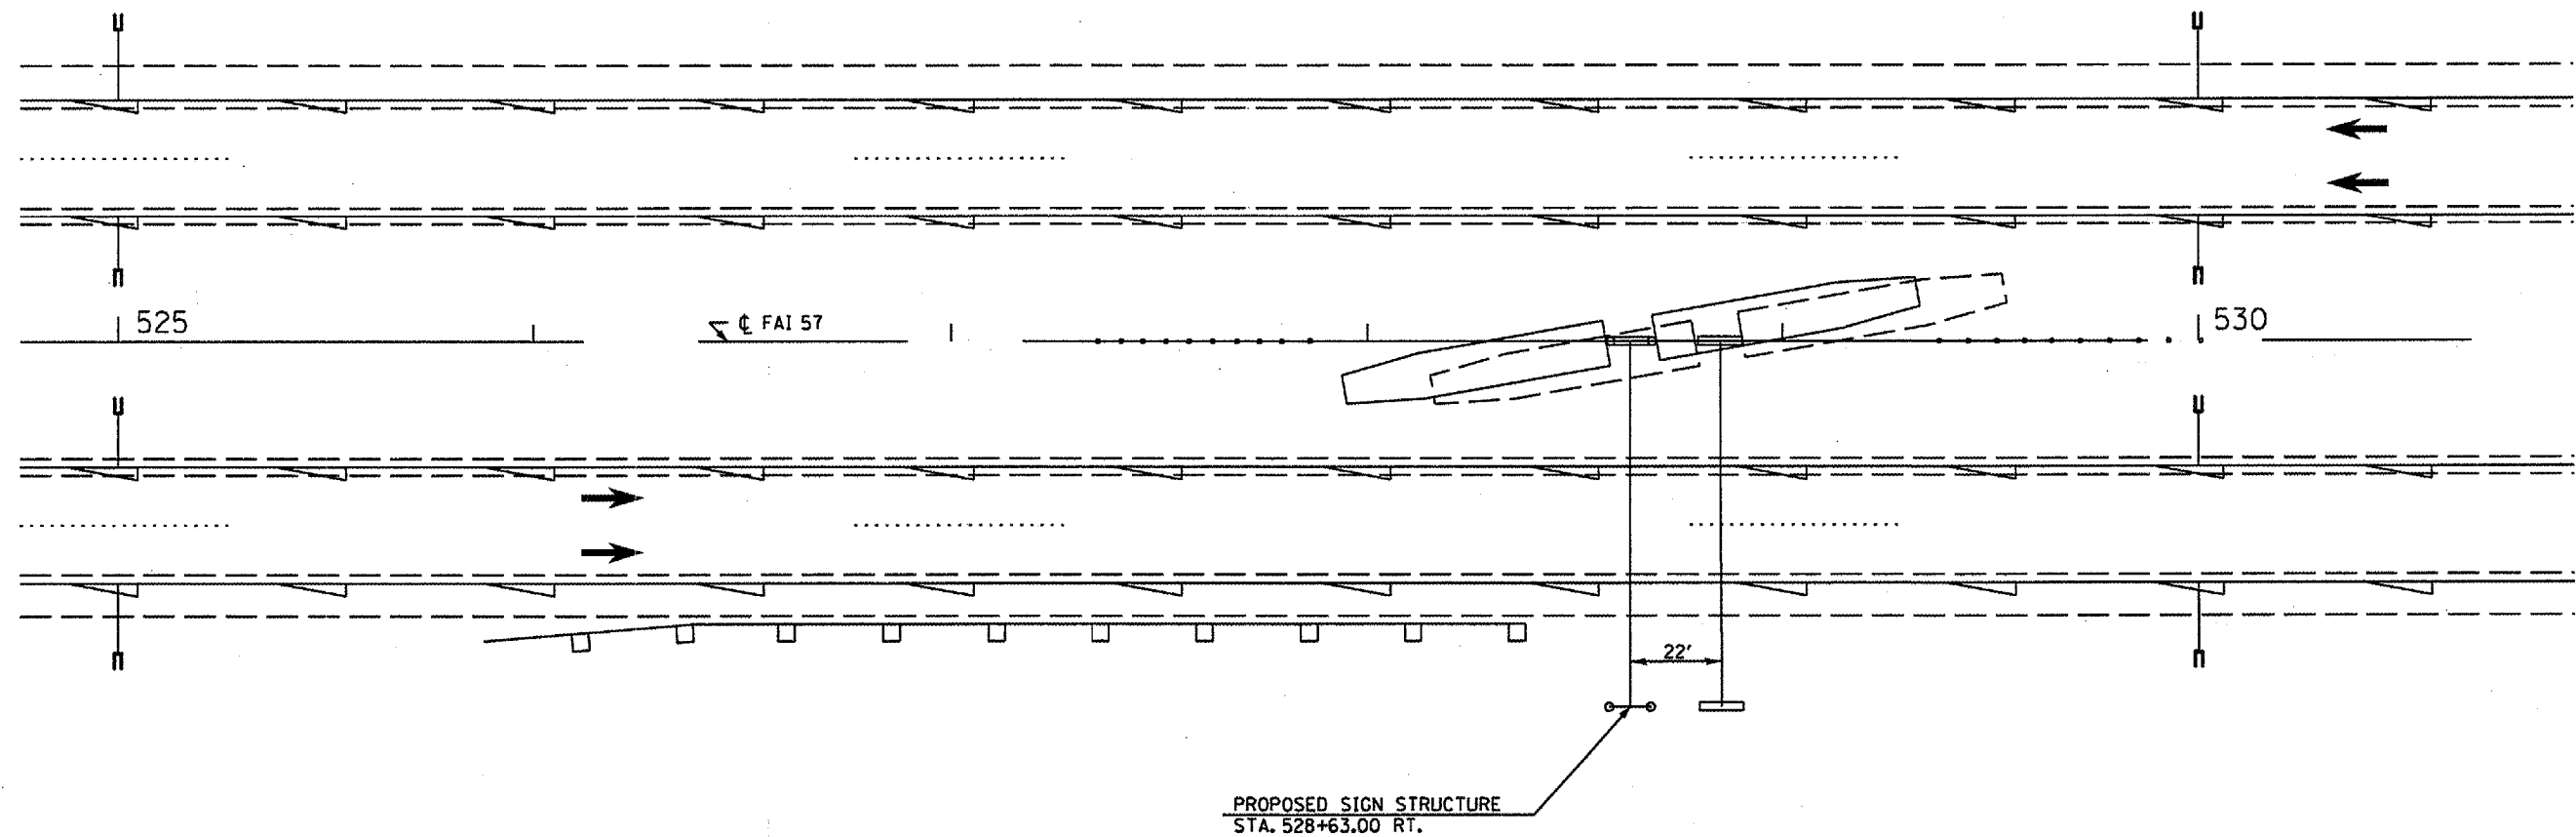

GUARD POSTS (63400105)

	STATION	QUANTITY (EACH)
MED.	527+94.00	10.0
MED.	529+33.00	10.0
TOTAL =		20.0

DESIGNED	-
CHECKED	-
DRAWN	-
CHECKED	-

20
EXAMINED
ENGINEER OF BRIDGE DESIGN
PASSED
ENGINEER OF BRIDGES AND STRUCTURES

OVERHEAD SIGN STRUCTURE
5S0101057R 236.24

District 5
Overhead Sign
Structure Replacement