


STATE OF ILLINOIS  
DEPARTMENT OF TRANSPORTATION



Various Routes  
OVD SIN STR REP & REPL 2007-16  
Various Counties  
Sheet 31 of 51  
Contract Number 44949

**GUARD POSTS REMOVAL (63400205)**

	STATION	QUANTITY (EACH)
MED.	664+43.00	7
MED.	665+90.00	8
TOTAL =		15

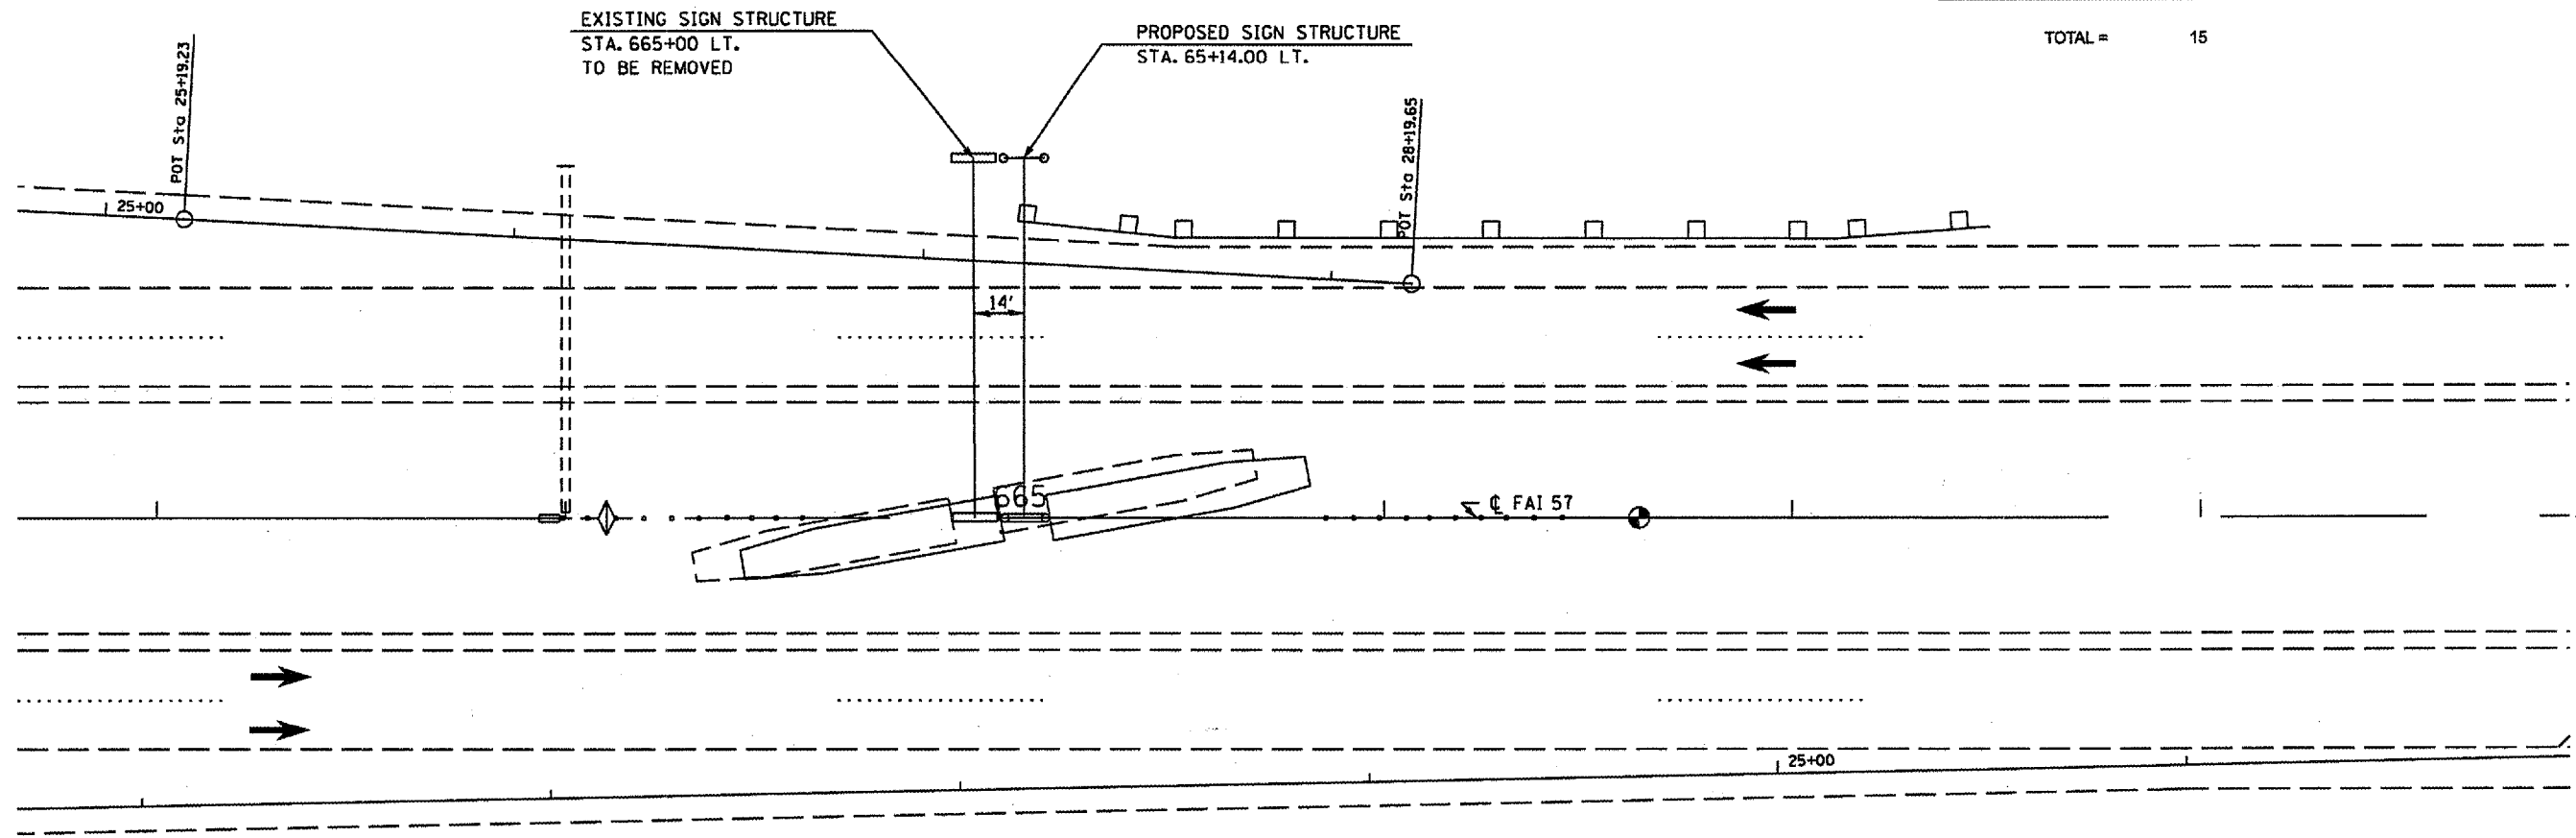

**IMPACT ATTENUATORS, RELOCATE (NON-REDIRECTIVE), TEST LEVEL 3 (Z0030350)**

	STATION	QUANTITY (EACH)
MED.	665+06.00	1.0
MED.	665+18.00	1.0
TOTAL =		2.0

**GUARD POSTS (63400105)**

	STATION	QUANTITY (EACH)
MED.	664+43.00	10.0
MED.	665+90.00	10.0
TOTAL =		20.0

DESIGNED -	20
CHECKED -	EXAMINED
DRAWN -	ENGINEER OF BRIDGE DESIGN
CHECKED -	PASSED
	ENGINEER OF BRIDGES AND STRUCTURES

OVERHEAD SIGN STRUCTURE  
5S0101057L 238.44

District 5  
Overhead Sign  
Structure Replacement