


STATE OF ILLINOIS  
DEPARTMENT OF TRANSPORTATION

Various Routes  
OVD SIN STR REP & REPL 2007-16  
Various Counties  
Sheet 32 of 51  
Contract Number 44949

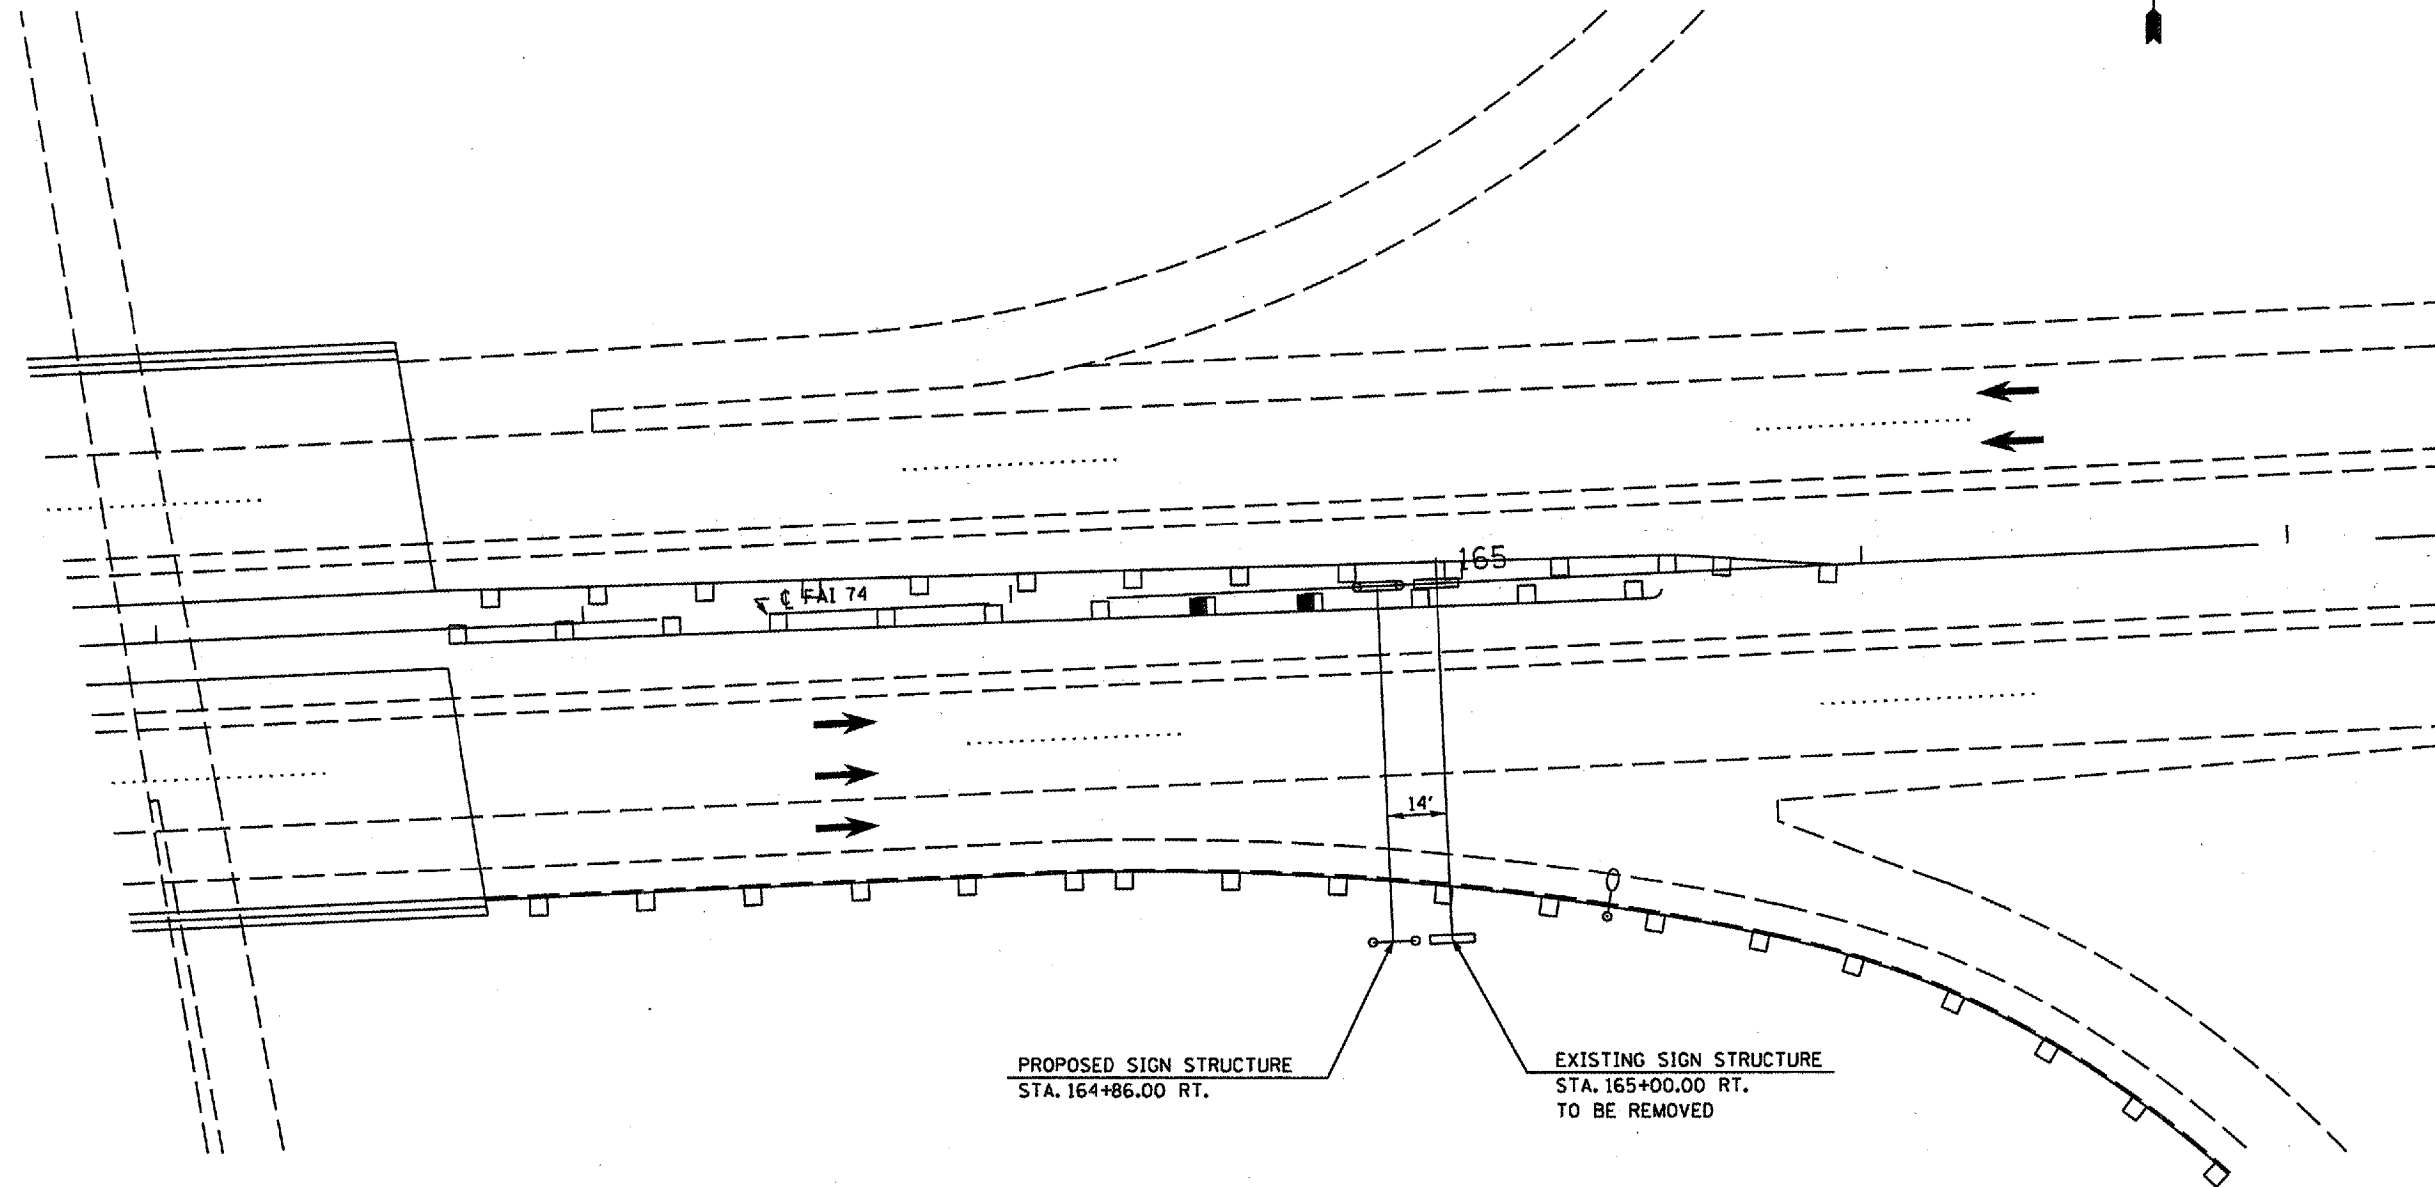

**STEEL PLATE BEAM GUARDRAIL, TYPE B (63000005)**

	STATION	TO	STATION	QUANTITY (FOOT)
MED RT.	164+42.00		164+92.00	50.0
TOTAL =				50.0

**GUARDRAIL REMOVAL (63200310)**

	STATION	TO	STATION	QUANTITY (FOOT)
MED RT.	164+42.00		164+92.00	50.0
TOTAL =				50.0

**GUARDRAIL MARKERS (78200405)**

	STATION	QUANTITY (EACH)
MED RT.	164+42.00	1.0
TOTAL =		1.0

DESIGNED	-
CHECKED	-
DRAWN	-
CHECKED	-

20  
EXAMINED  
ENGINEER OF BRIDGE DESIGN  
PASSED  
ENGINEER OF BRIDGES AND STRUCTURES

OVERHEAD SIGN STRUCTURE 5S0101074R 179.10
District 5 Overhead Sign Structure Replacement