

STATE OF ILLINOIS
DEPARTMENT OF TRANSPORTATION

Various Routes
OVD SIN STR REP & REPL 2007-16
Various Counties
Sheet 33 of 51
Contract Number 44949

TRAFFIC BARRIER TERMINAL TYPE 1, SPECIAL (TANGENT): (63100167)

STATION	TO	STATION	QUANTITY (EACH)
MED RT.	1880+41.25	1880+91.25	1.0
TOTAL =			1.0

TERMINAL MARKER - DIRECT APPLIED (78201000)


STATION	QUANTITY (EACH)
MED RT. 1881+28.75	1.0
TOTAL =	1.0

STEEL PLATE BEAM GUARDRAIL, STEEL POSTS (63300730)

STATION	TO	STATION	QUANTITY (EACH)
OUTSIDE RT.	1881+75.00	1882+25.00	8.0
TOTAL =			8.0

STEEL PLATE BEAM GUARDRAIL, TYPE A (63000000)

STATION	TO	STATION	QUANTITY (FOOT)
MED RT.	1880+91.25	1881+91.25	100.0
TOTAL =			100.0

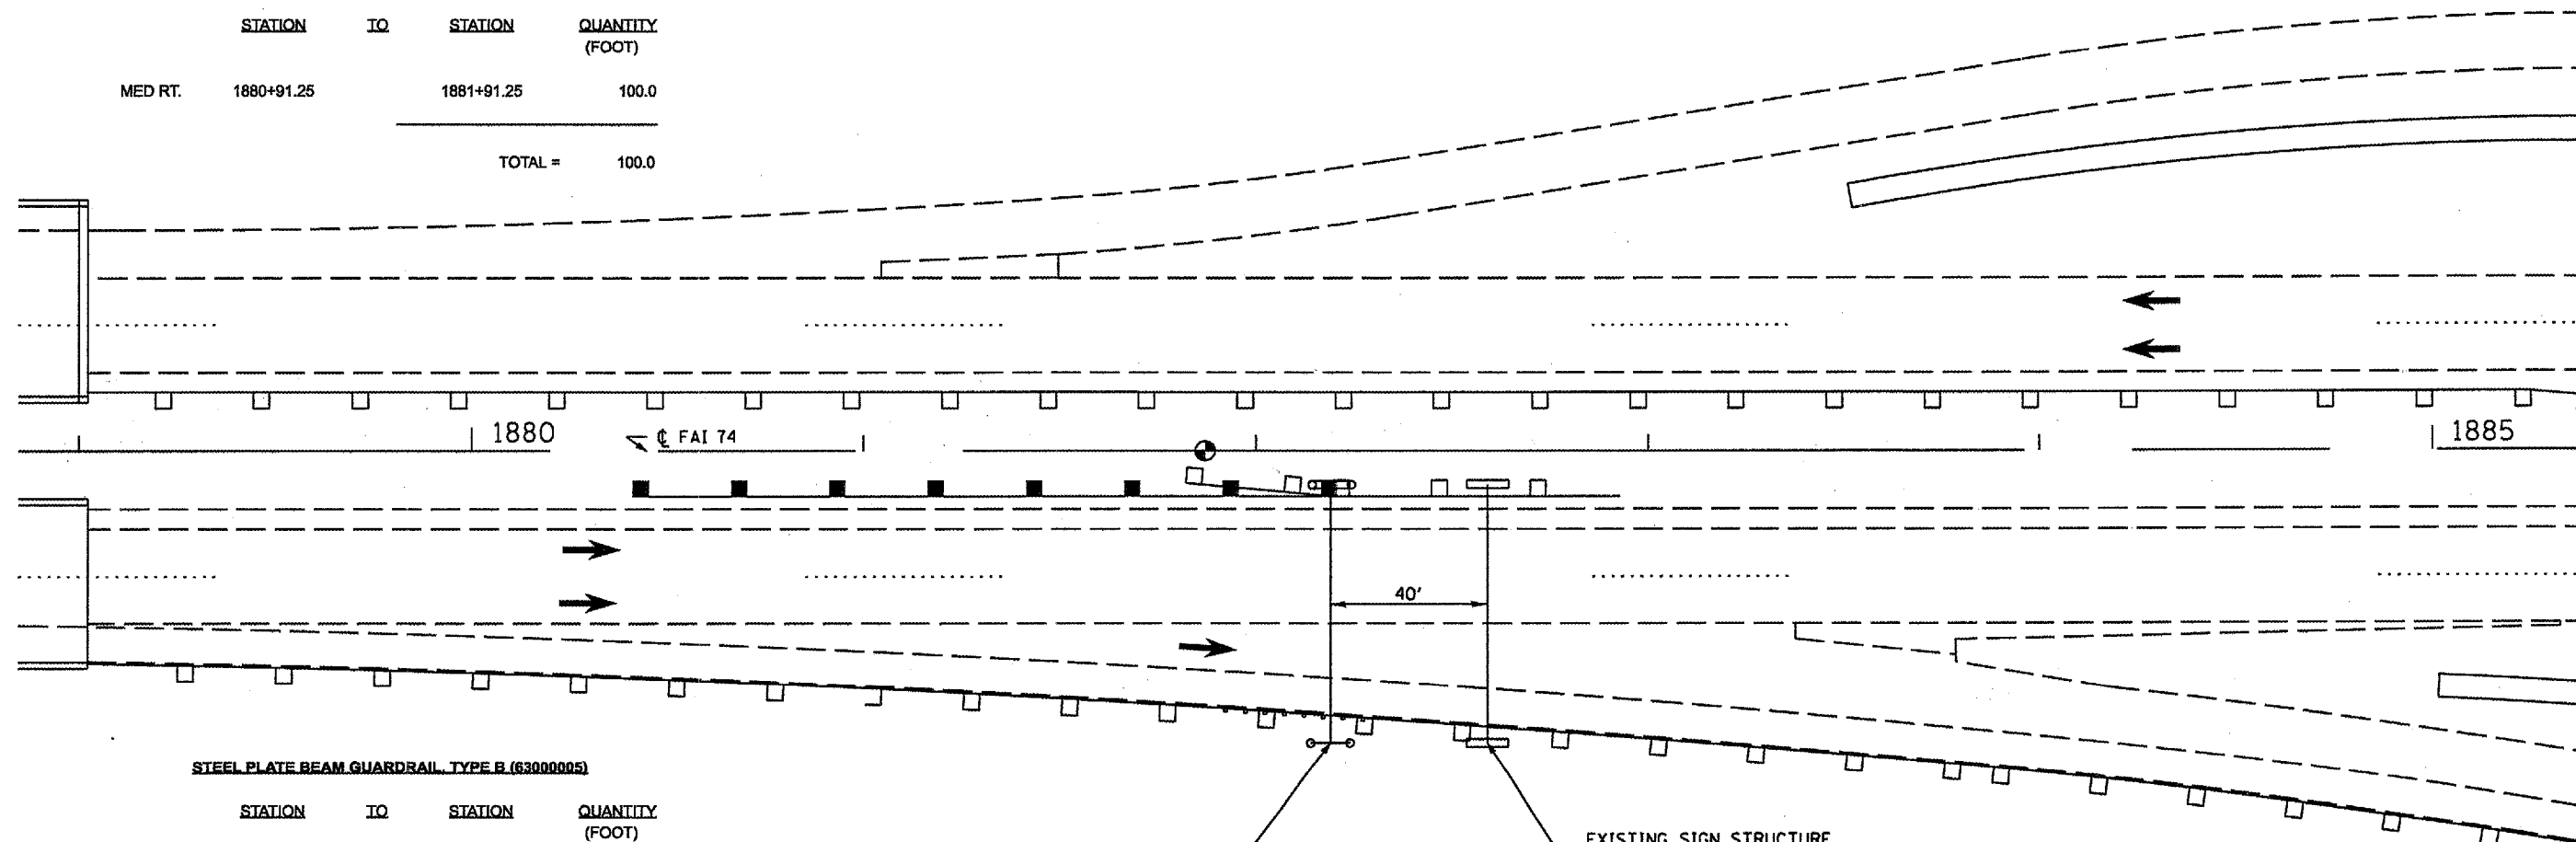

STEEL PLATE BEAM GUARDRAIL, TYPE B (63000005)

STATION	TO	STATION	QUANTITY (FOOT)
MED RT.	1881+91.25	1882+41.25	50.0
TOTAL =			50.0

PROPOSED SIGN STRUCTURE
STA. 1882+19.00 RT.

EXISTING SIGN STRUCTURE
STA. 1882+59.00 RT.
TO BE REMOVED

GUARDRAIL MARKERS (76200405)

STATION	TO	STATION	QUANTITY (EACH)
MED RT.	1881+28.75	1882+41.25	3.0
TOTAL =			3.0

GUARDRAIL REMOVAL (63200310)

STATION	TO	STATION	QUANTITY (FOOT)
MED RT.	1881+91.25	1882+41.25	50.0
TOTAL =			50.0

DESIGNED	-
CHECKED	-
DRAWN	-
CHECKED	-

EXAMINED	-	20
PASSED	-	ENGINEER OF BRIDGE DESIGN
	-	ENGINEER OF BRIDGES AND STRUCTURES

OVERHEAD SIGN STRUCTURE
550101074R 213.40

District 5
Overhead Sign
Structure Replacement