


PROJECT: HIGH MAST LIGHT TOWER SERVICE PADS
 COOK COUNTY / CITY OF CHICAGO

F.A.I. RTE.	SECTION	COUNTY	TOTAL SHEETS	SHEET NO.
94	2005-048 L	COOK	85	4
STA. -----	TO STA. -----			
FED. ROAD DIST. NO.	ILLINOIS	FED. AID PROJECT		

60A23

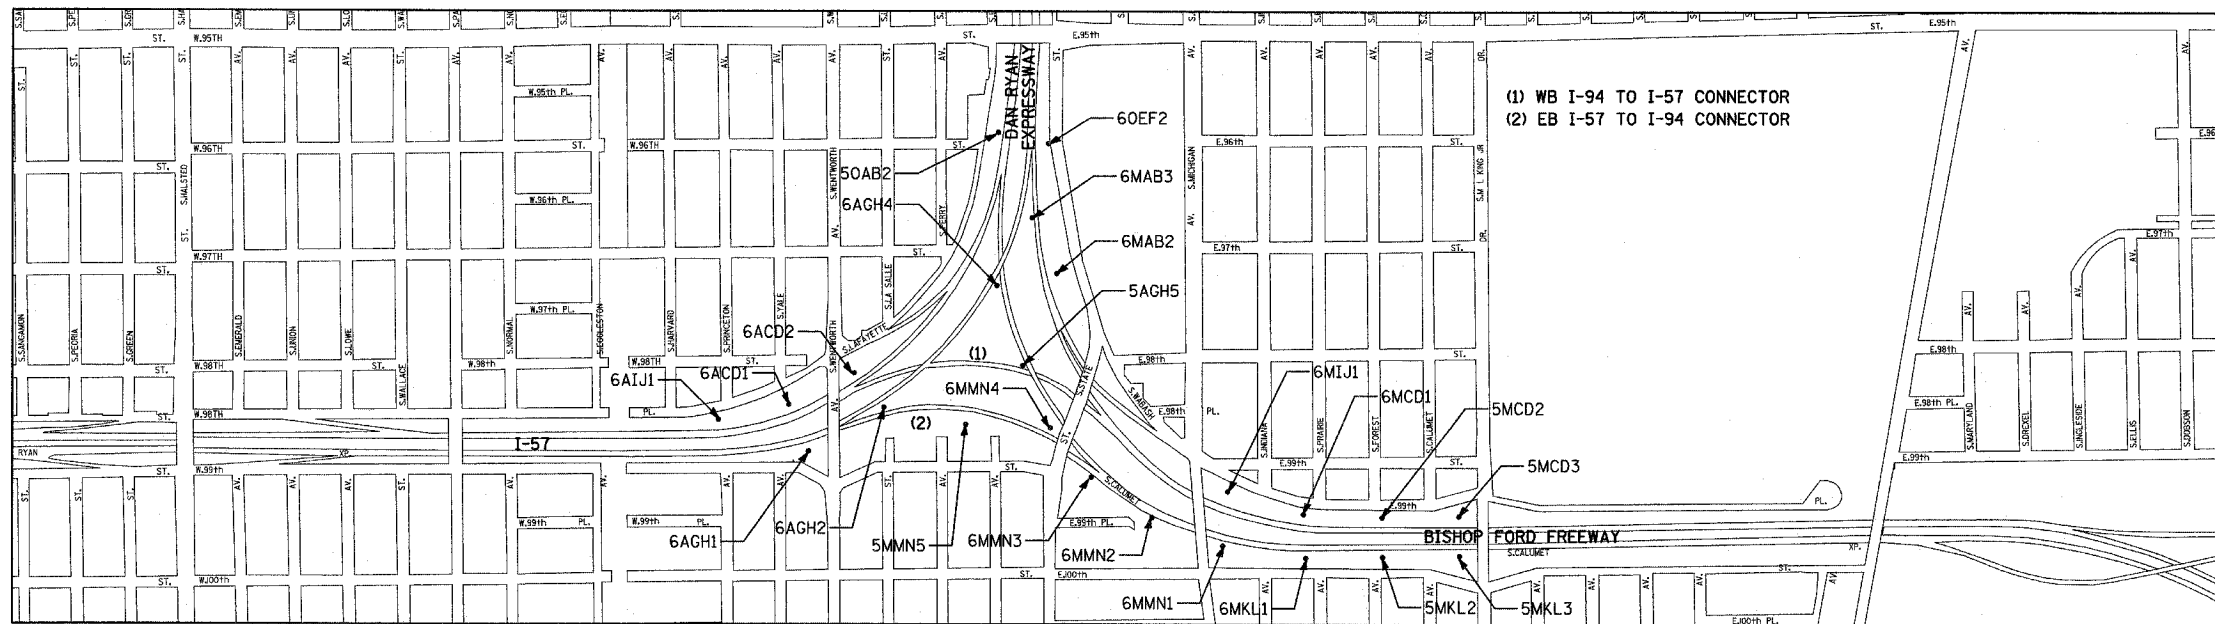

HMLT	LOCATION		FOUNDATION INSTALLATION CONTRACT	TOWER INSTALLATION CONTRACT	CURB	DATE COMPLETED	LIGHT TOWER SERVICE PAD, 6" (SQ FT)	CONCRETE CURB, TYPE B (FT)	PROTECTIVE COAT (SQ YD)
	STATION	OFFSET							
6AIG1	122+78.00	LT 75.30'	62583	62583		March 2006	137		20
6ACD1	127+38.00	LT 75.80'	62583	62583		March 2006	137		20
6ACD2	132+00.00	LT 76.00'	62583	62583		November 2005	137		20
6AGH1	230+00.00	RT 74.70'	62583	62583		March 2006	137		20
6AGH2	235+02.00	RT 38.98'	62583	62583		May 2006	137		20
5MMN5	415+50.00	RT 63.60'	62583	62583		March 2006	137		20
5MCD3	2003+83.00	RT 76.00'	62583	62583		June 2006	137		20
5MCD2	2008+53.00	RT 76.00'	62583	62583		June 2006	137		20
5MKL3	1128+20.00	LT 64.00'	62583	62583		May 2006	137		20
5MKL2	1132+90.00	LT 64.00'	62583	62583		May 2006	137		20
6MCD1	2013+46.57	RT 76.00'	62583	62583		June 2006	137		20
6MIJ1	2018+51.77	RT 76.00'	62583	62583		June 2006	137		20
6MKL1	1137+59.00	LT 64.00'	62583	62583		May 2006	137		20
6MMN1	1142+55.00	LT 64.00'	62583	62583		March 2006	137		20
6MMN2	1147+05.36	LT 68.94'	62583	62583		May 2006	137		20
6MMN3	424+23.00	RT 59.60'	62583	62583		May 2006	137		20
6MMN4	420+53.00	LT 66.50'	62583	62583		May 2006	137		20
5AGH5	330+51.23	RT 38.98'	62583	62583		June 2006	137		20
6AGH4	1163+25.72	LT 54.61'	62583	62583		June 2006	137		20
6MAB2	2036+88.37	RT 80.37'	62583	62583		November 2005	137		20
6MAB3	2040+43.45	LT 38.86'	62583	62583		November 2006	137		20
60EF2	254+56.00	RT 67.68'	62583	62583		November 2005	137		20
50AB2	150+31.48	LT 75.28'	62583	62583		November 2006	137		20

REVISIONS	
NAME	DATE

ILLINOIS DEPARTMENT OF TRANSPORTATION
 F.A.I. 94 (DAN RYAN EXPRESSWAY)
 I-57 to 71st STREET

SCHEDULE OF QUANTITIES
 SHEET 1 OF 2

SCALE: NONE
 DATE: JANUARY 9, 2007
 DRAWN BY: CBS
 CHECKED BY: TGB