


PROJECT: HIGH MAST LIGHT TOWER SERVICE PADS
 COOK COUNTY / CITY OF CHICAGO

F.A.I. RTE.	SECTION	COUNTY	TOTAL SHEETS	SHEET NO.
94	2005-048 L	COOK	85	5
STA. -----		TO STA. -----		
FED. ROAD DIST. NO.		ILLINOIS FED. AID PROJECT		

60A23

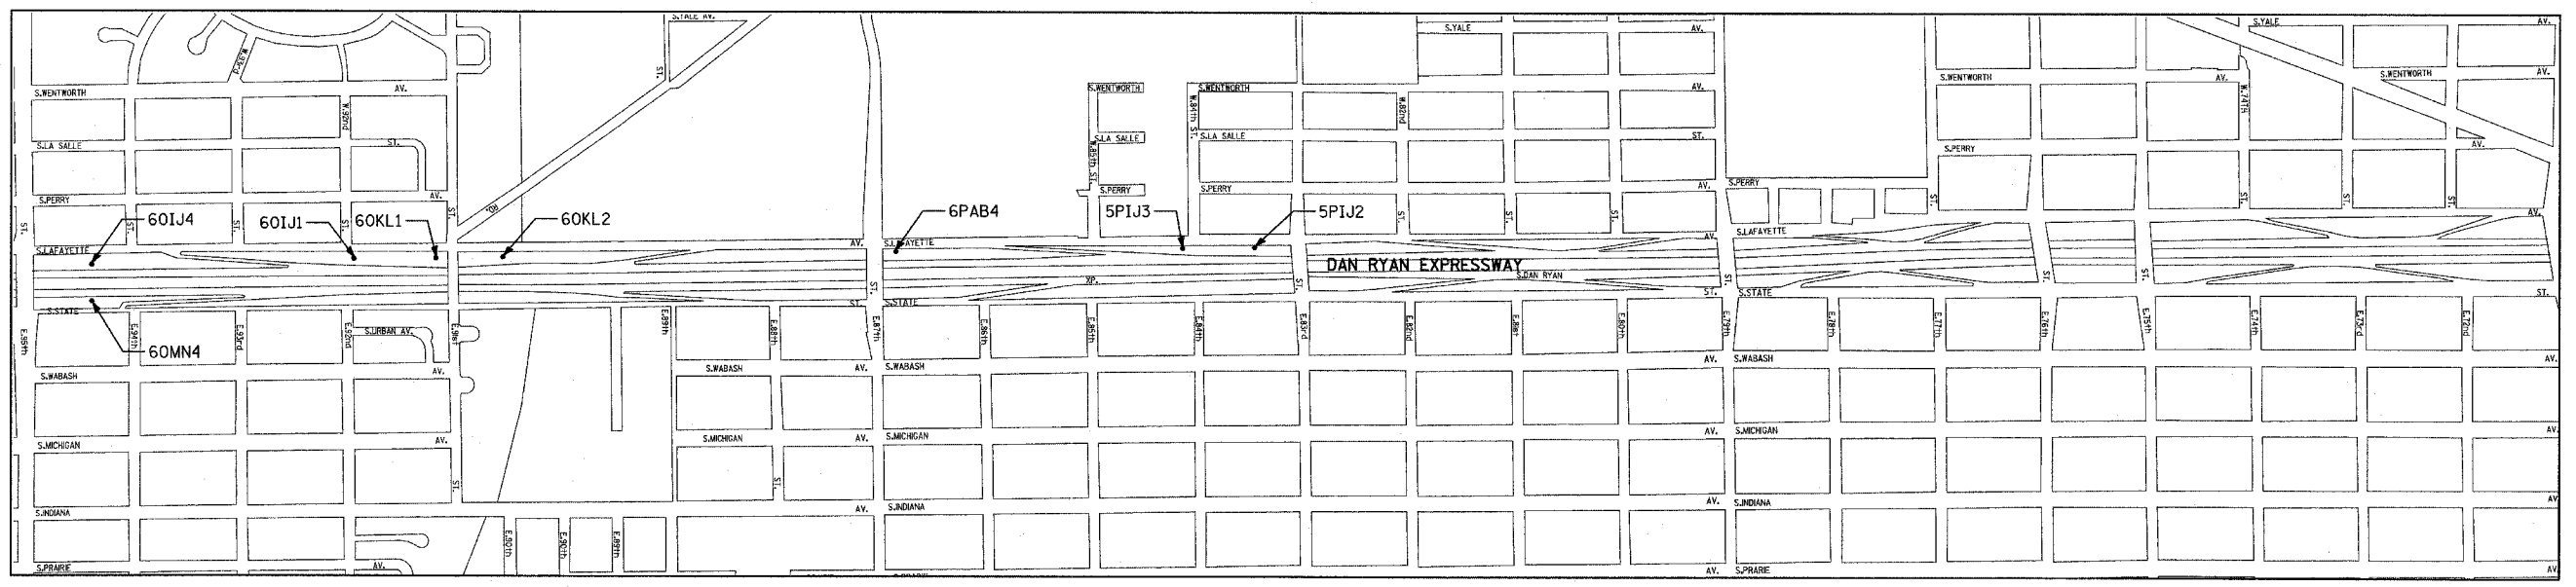

HML T	LOCATION		FOUNDATION INSTALLATION CONTRACT	TOWER INSTALLATION CONTRACT	CURB	DATE COMPLETED	LIGHT TOWER SERVICE PAD, 6" (SQ FT)	CONCRETE CURB, TYPE B (FT)	PROTECTIVE COAT (SQ YD)
	STATION	OFFSET							
60IJ4	1210+23.00	LT 84.00'	62583	62583	X	August 2006	137	22	26
60IJ1	1226+66.25	LT 100.24'	62583	62583	X	August 2006	137	22	26
60KL1	1231+80.69	LT 96.37'	62583	62583	X	August 2006	137	22	26
60KL2	1235+99.92	LT 97.71'	62583	62583		August 2006	137		20
6PAB4	1260+65.65	LT 101.04'	62583	62583	X	December 2005	137	22	26
5PIJ3	1278+64.66	LT 99.85'	62583	62583	X	December 2005	137	22	26
5PIJ2	1283+15.45	LT 100.12'	62583	62583		December 2005	137		20
60MN4	2210+40.00	RT 84.00'	62583	62583	X	October 2006	137	22	26

TYLIN INTERNATIONAL

REVISIONS	
NAME	DATE

ILLINOIS DEPARTMENT OF TRANSPORTATION
 F.A.I. 94 (DAN RYAN EXPRESSWAY)
 I-57 to 71st STREET

SCHEDULE OF QUANTITIES
 SHEET 2 OF 2

SCALE: NONE
 DATE: JANUARY 9, 2007
 DRAWN BY: CBS
 CHECKED BY: TGB