


F.A.I. RTE.	SECTION	COUNTY	TOTAL SHEETS	SHEET NO.
94	2005-048 L	COOK	85	76
STA. 2003+00.00		TO STA. 2365+00.00		
FED. ROAD DIST. NO.		ILLINOIS FED. AID PROJECT		


60A23

PROFILE	REVISIONS	DATE
NOTE BOOK	PLOTTED	
NO.	CHANGES CHECKED	
	STRUCTURE NOTATION CHECKED	

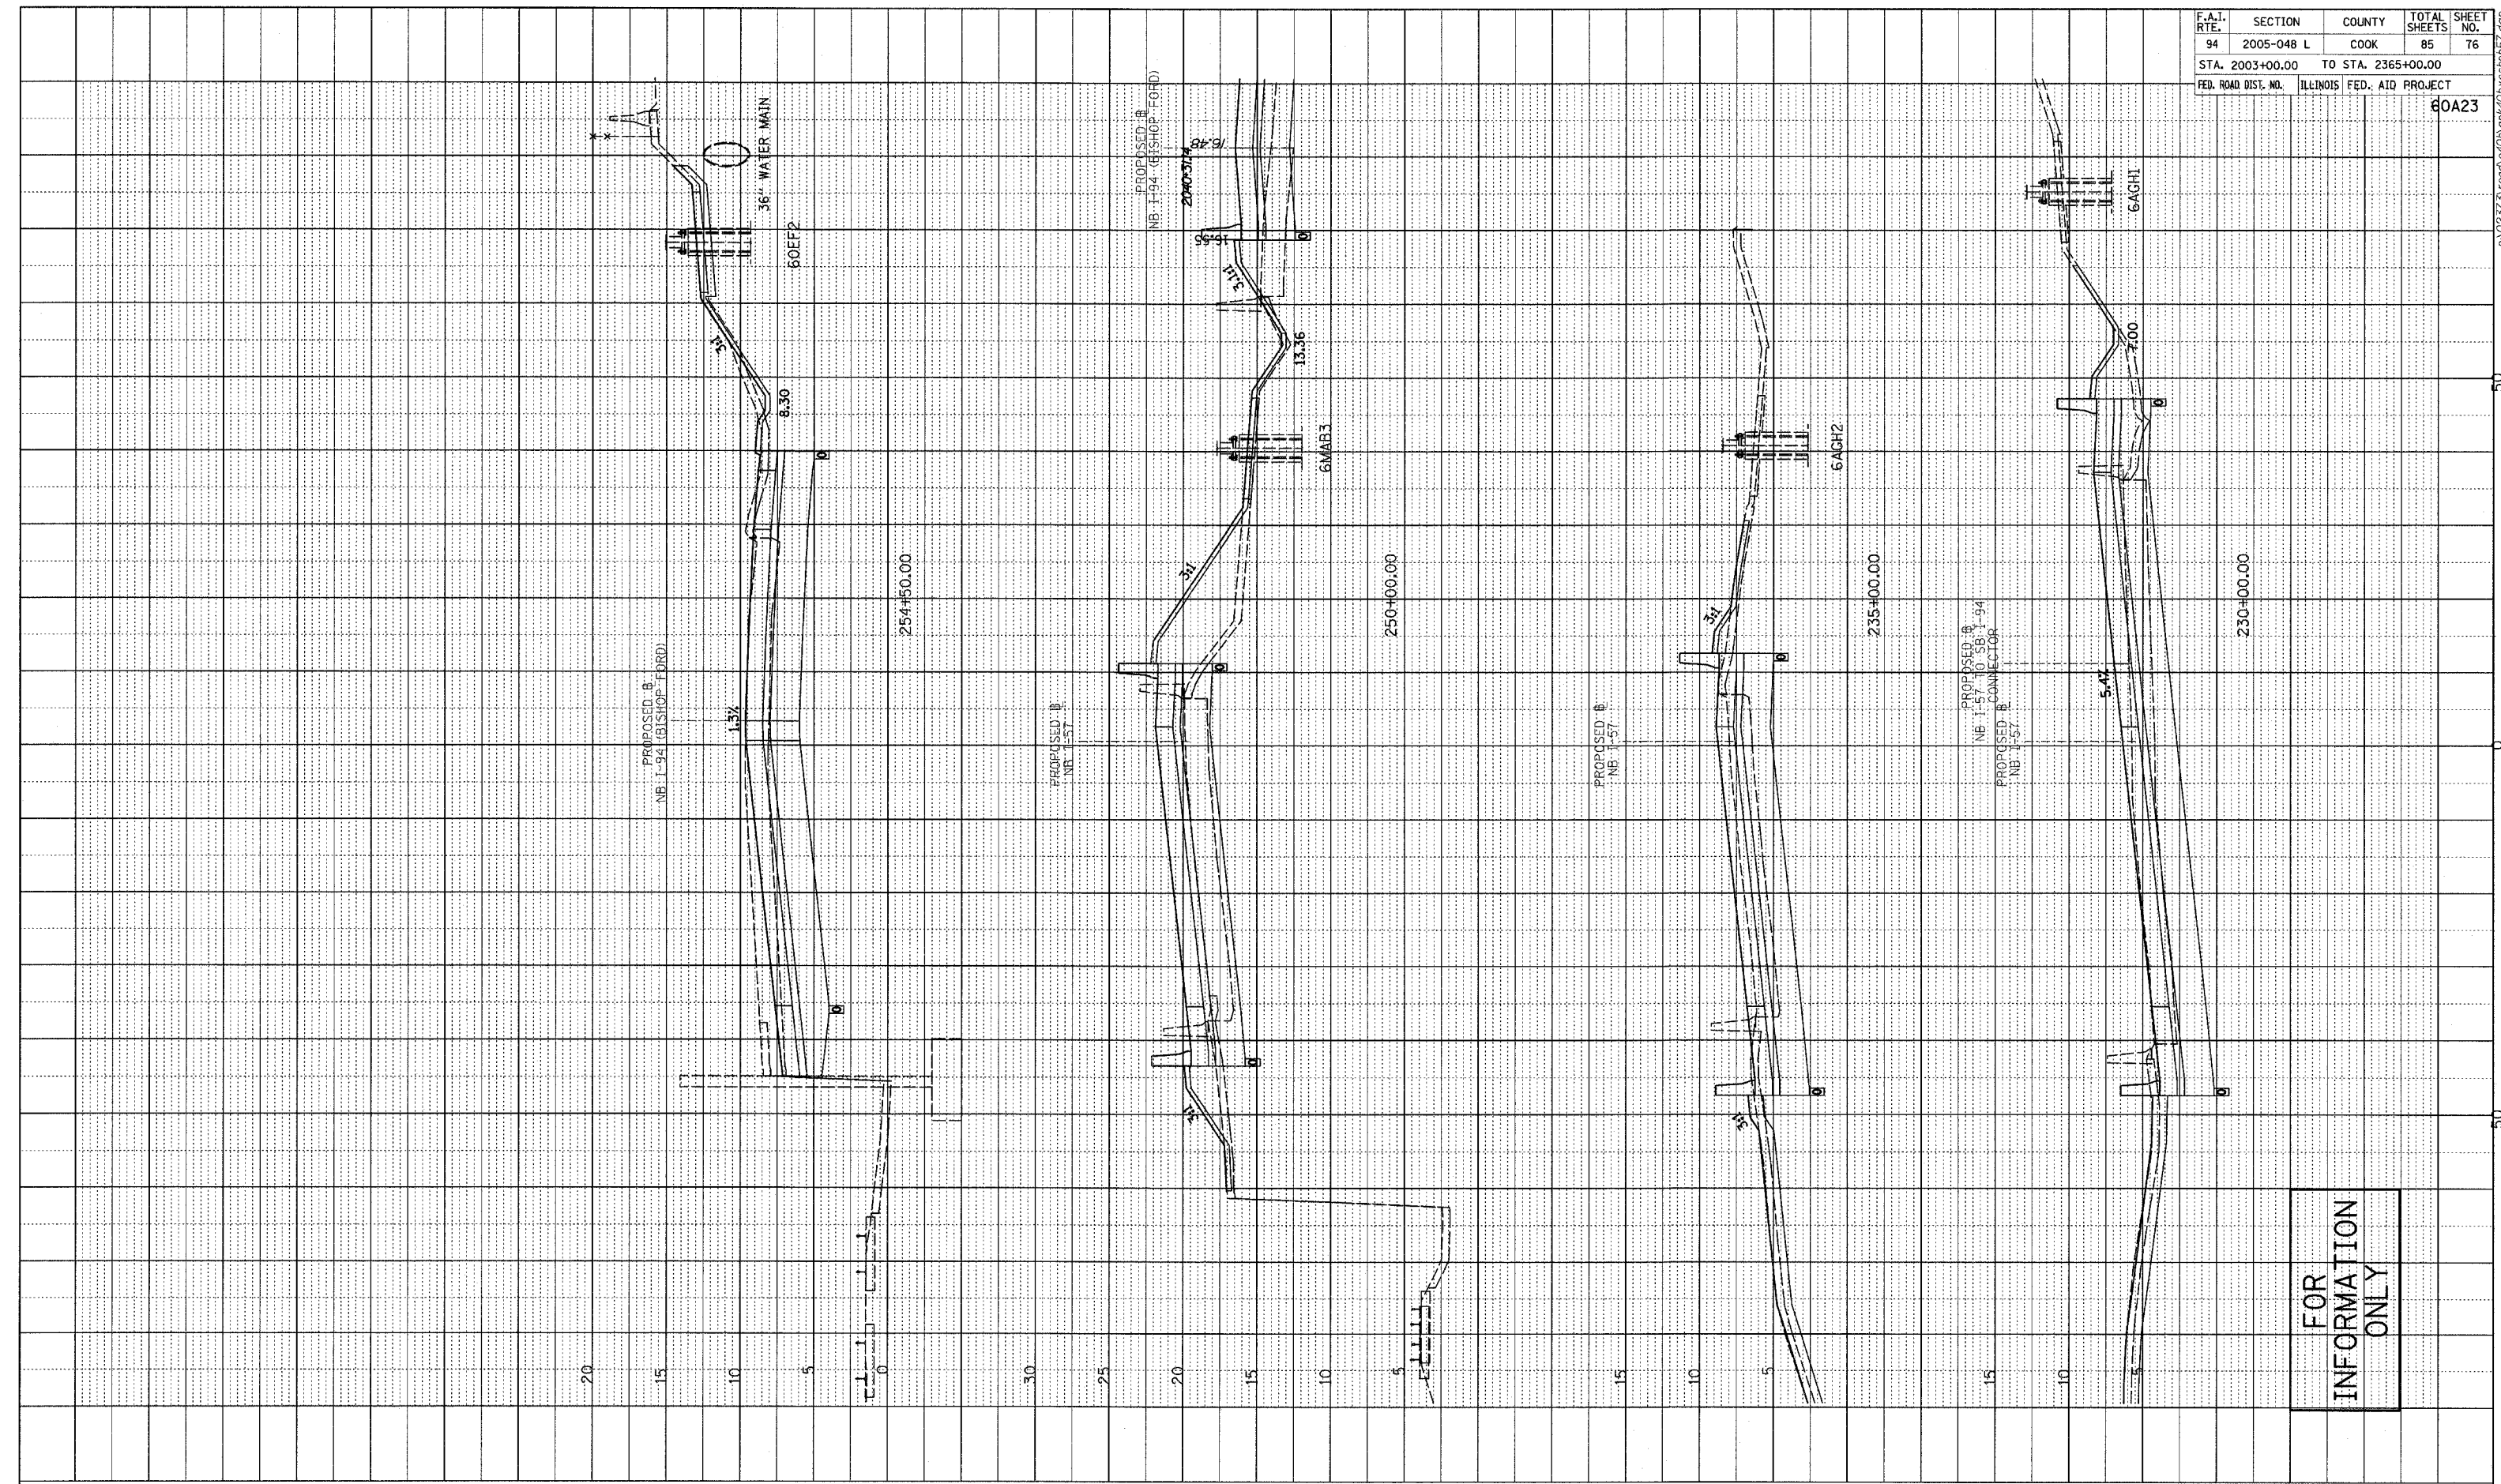

FOR  
INFORMATION  
ONLY

TYLIN INTERNATIONAL

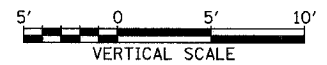

NORTHBOUND I-57  
STA. 230+00 TO STA. 254+00