



PROFILE REVISIONS
 NO. DATE
 BY
 REVISIONS
 DATE
 NO. DATE
 BY
 REVISIONS
 DATE
 NO. DATE
 BY
 REVISIONS
 DATE

F.A.I. RTE.	SECTION	COUNTY	TOTAL SHEETS	SHEET NO.
94	2005-048 L	COOK	85	77
STA. 2003+00.00		TO STA. 2365+00.00		
FED. ROAD DIST. NO.		ILLINOIS FED. AID PROJECT		
				BOA23

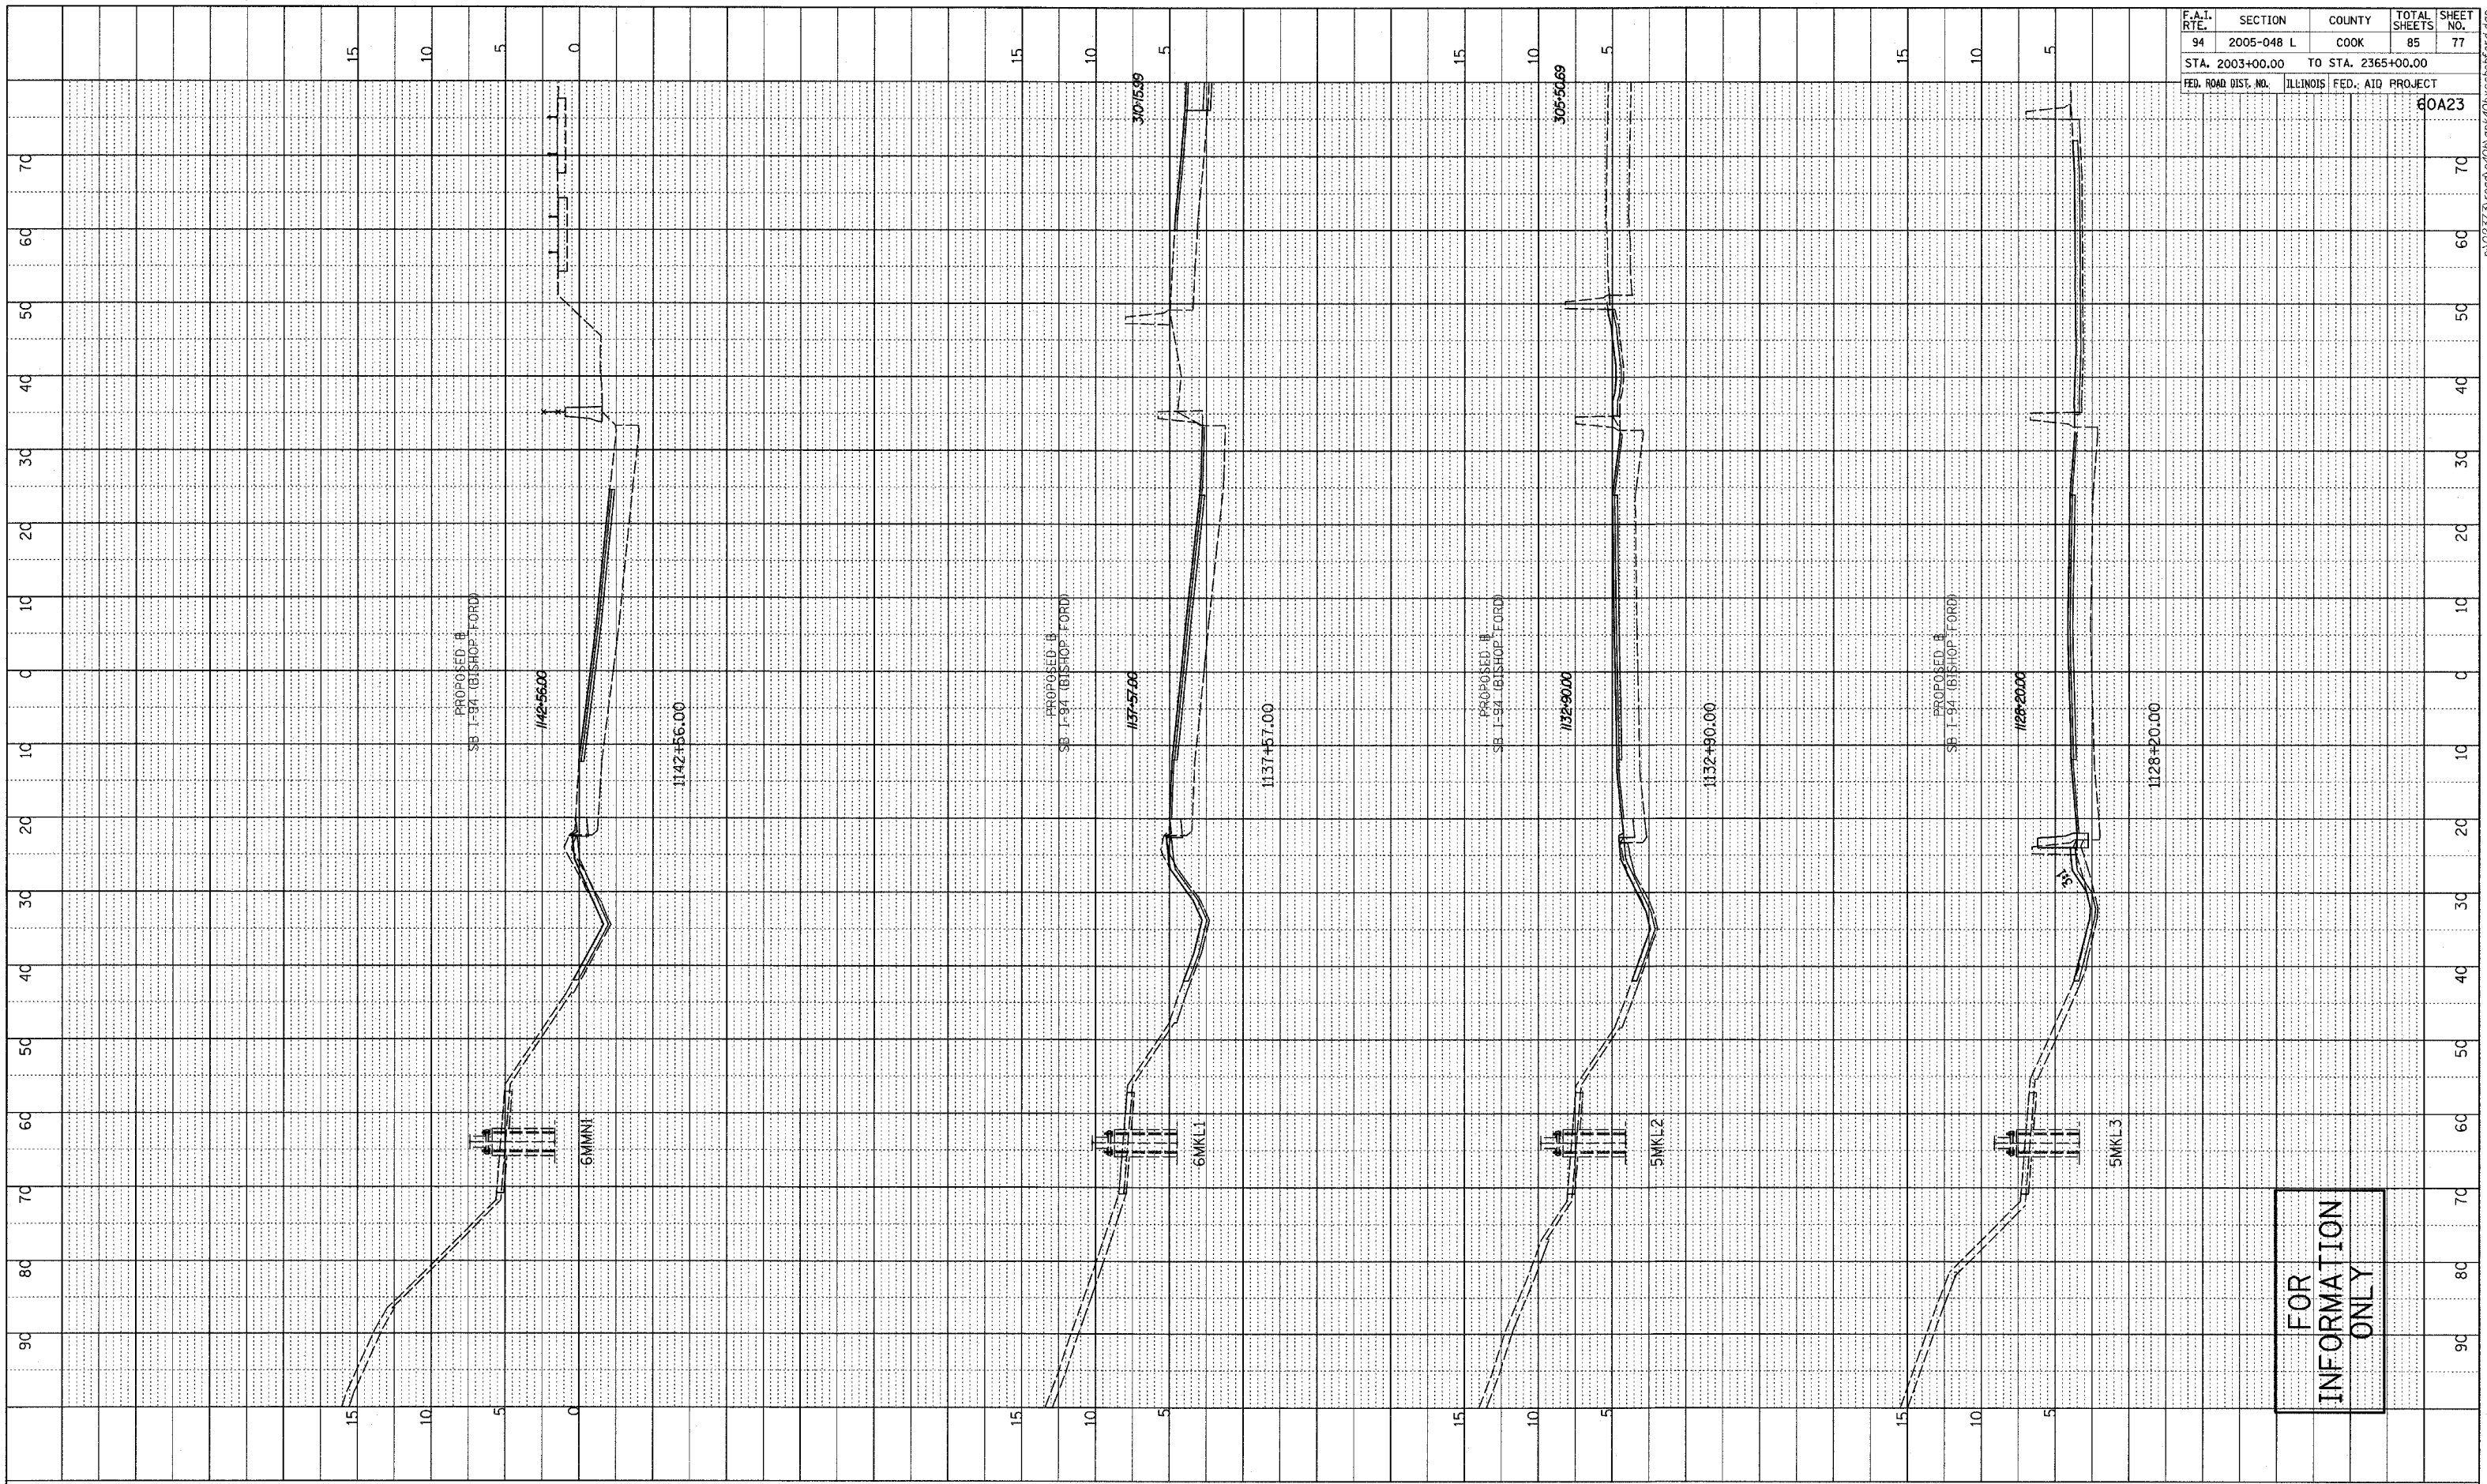

FOR
 INFORMATION
 ONLY

TYLIN INTERNATIONAL

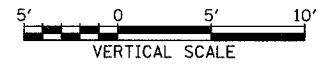

SOUTHBOUND I-94 (BISHOP FORD FWY)
 STA. 1128+20 TO STA. 1142+56