



PROFILE SURVEYED BY DATE
 GRADES CHECKED
 ELEV. NOTED
 STRUCTURE NOTATIONS CIP/D

F.A.I. RTE.	SECTION	COUNTY	TOTAL SHEETS	SHEET NO.
94	2005-048 L	COOK	85	78
STA. 2003+00.00 TO STA. 2365+00.00		ILLINOIS FED. AID PROJECT		
FED. ROAD DIST. NO.		60A23		

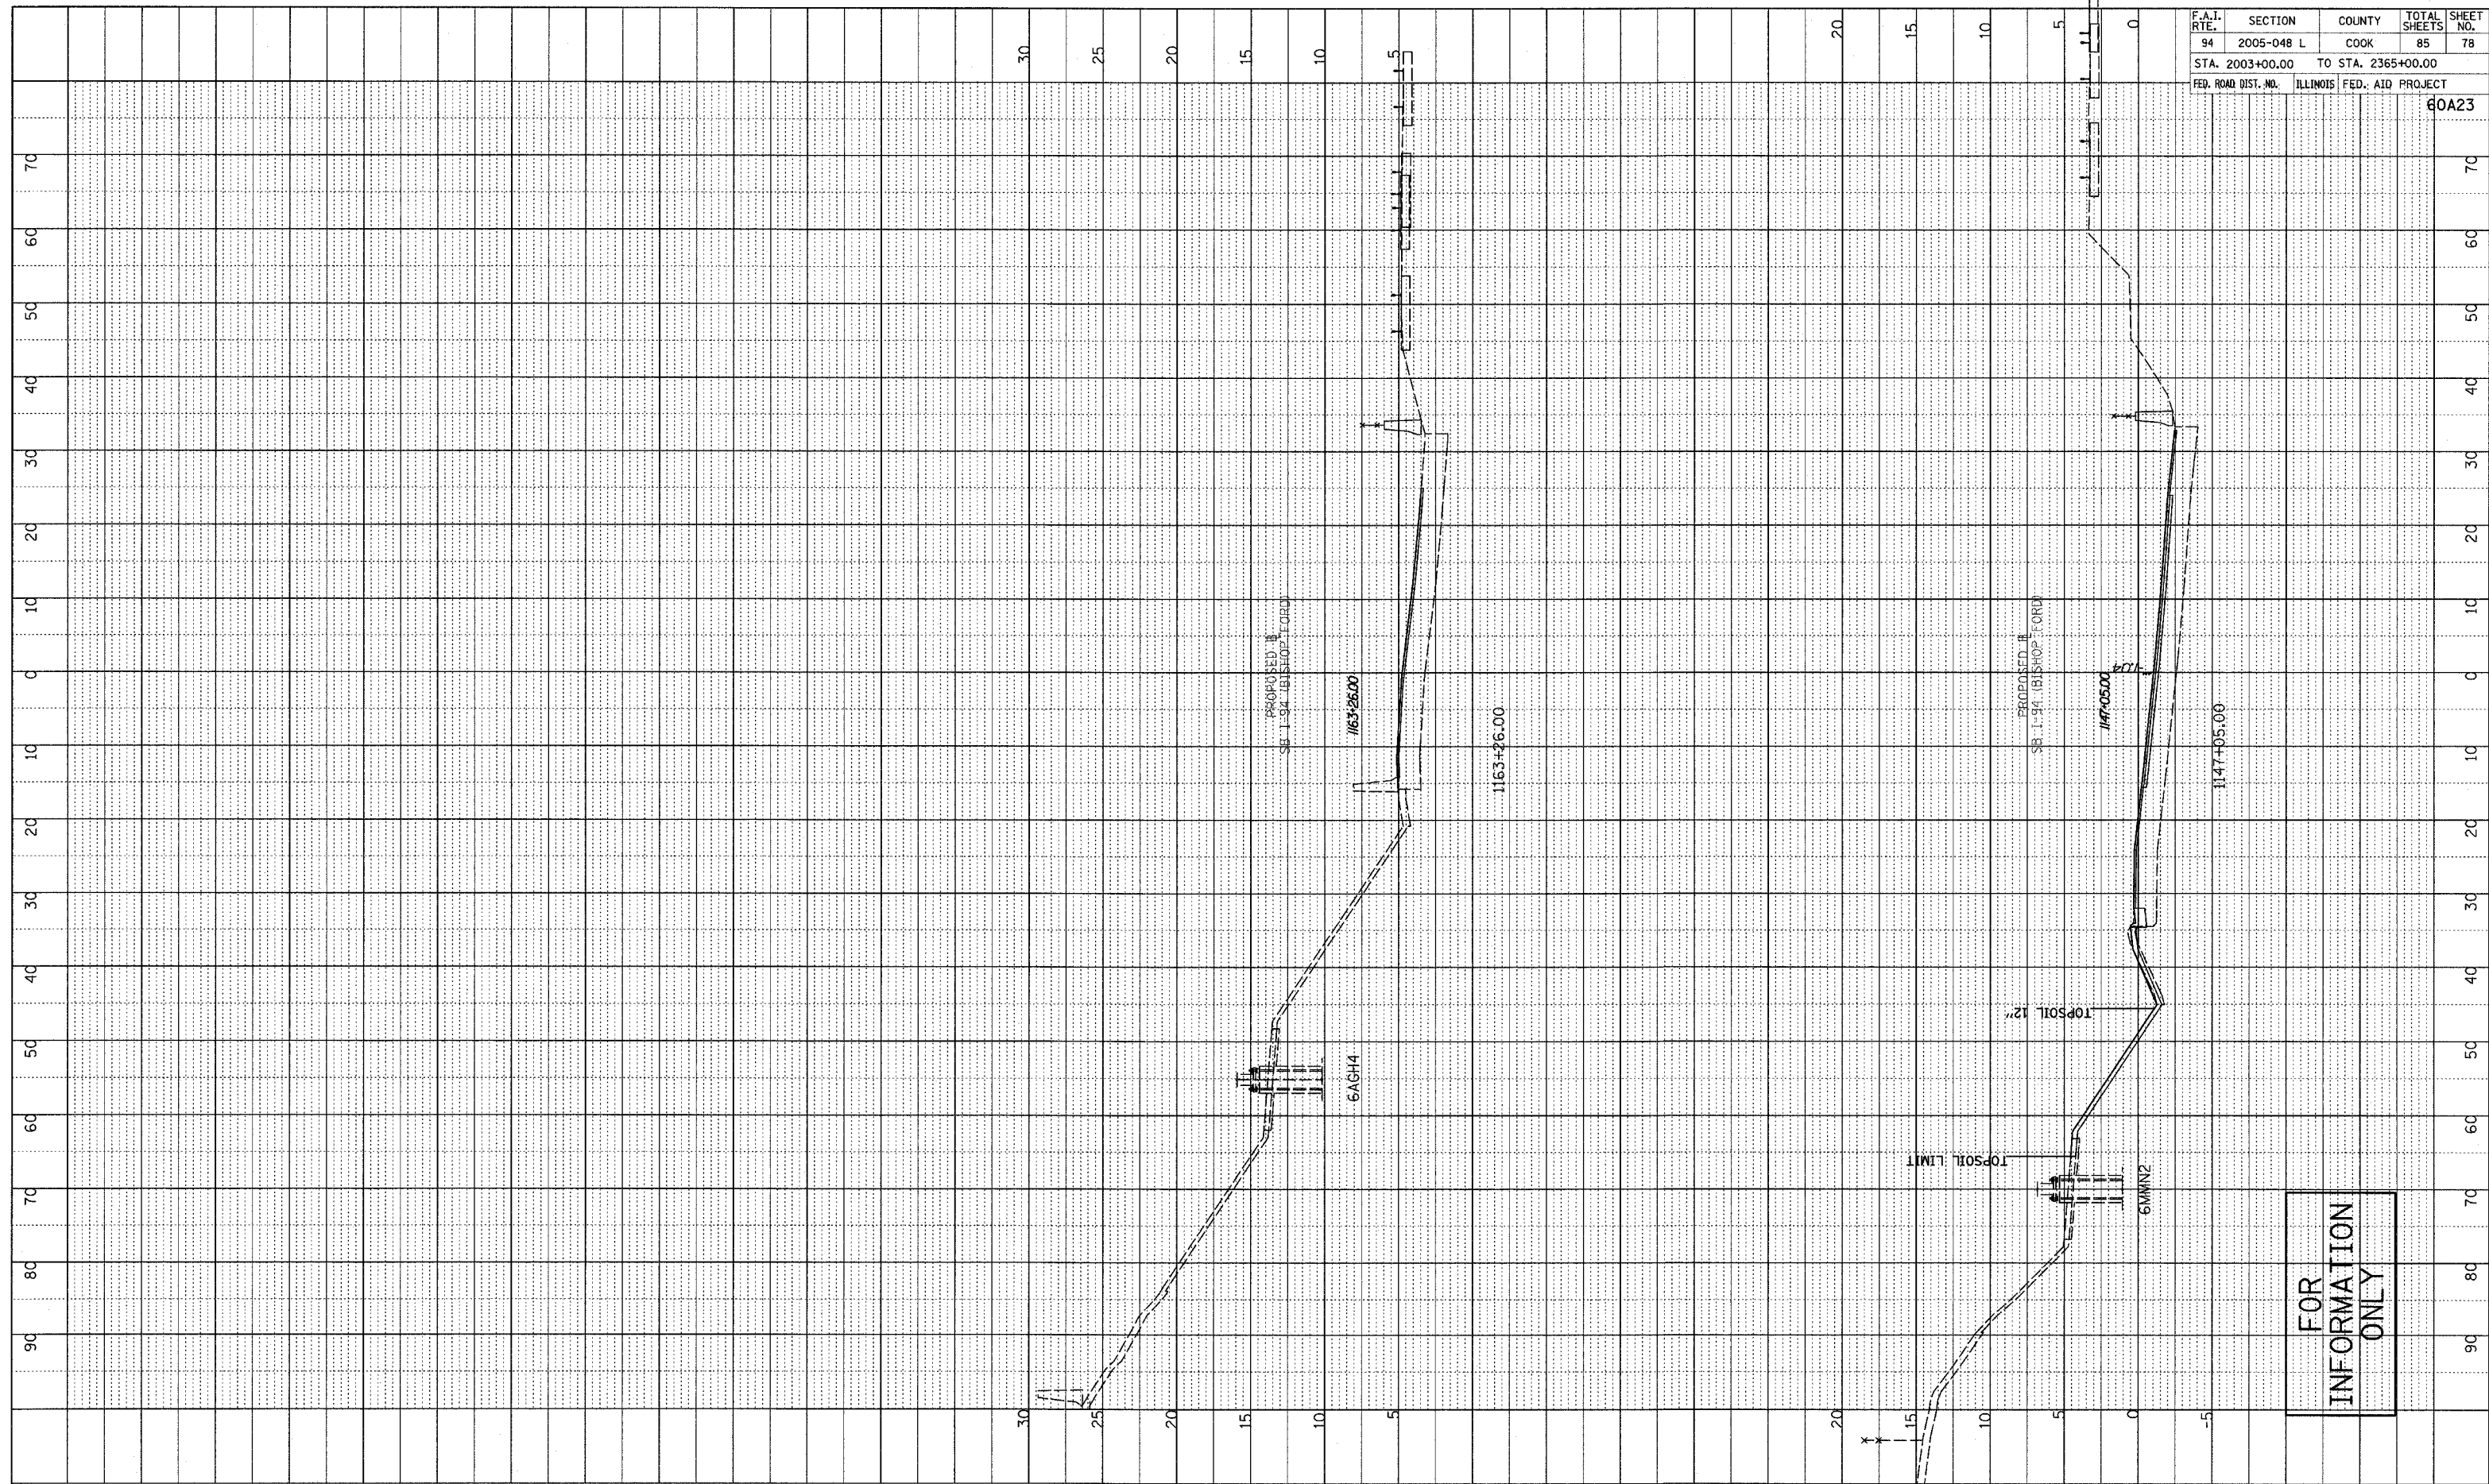

FOR INFORMATION ONLY

TYLIN INTERNATIONAL

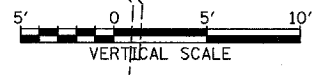

SOUTHBOUND I-94 (BISHOP FORD FWY)
 STA. 1147+05 TO STA. 1163+26