



F.A.I. RTE.	SECTION	COUNTY	TOTAL SHEETS	SHEET NO.
94	2005-048 L	COOK	85	79
STA. 2003+00.00		TO STA. 2365+00.00		
FED. ROAD DIST. NO.		ILLINOIS FED. AID PROJECT		
				80A23

PROFILE	DESIGNED	DATE
NO. _____	BY _____	_____
NOTE BOOK _____	CHECKED _____	
NO. _____	STRUCTURE NOTATION _____	

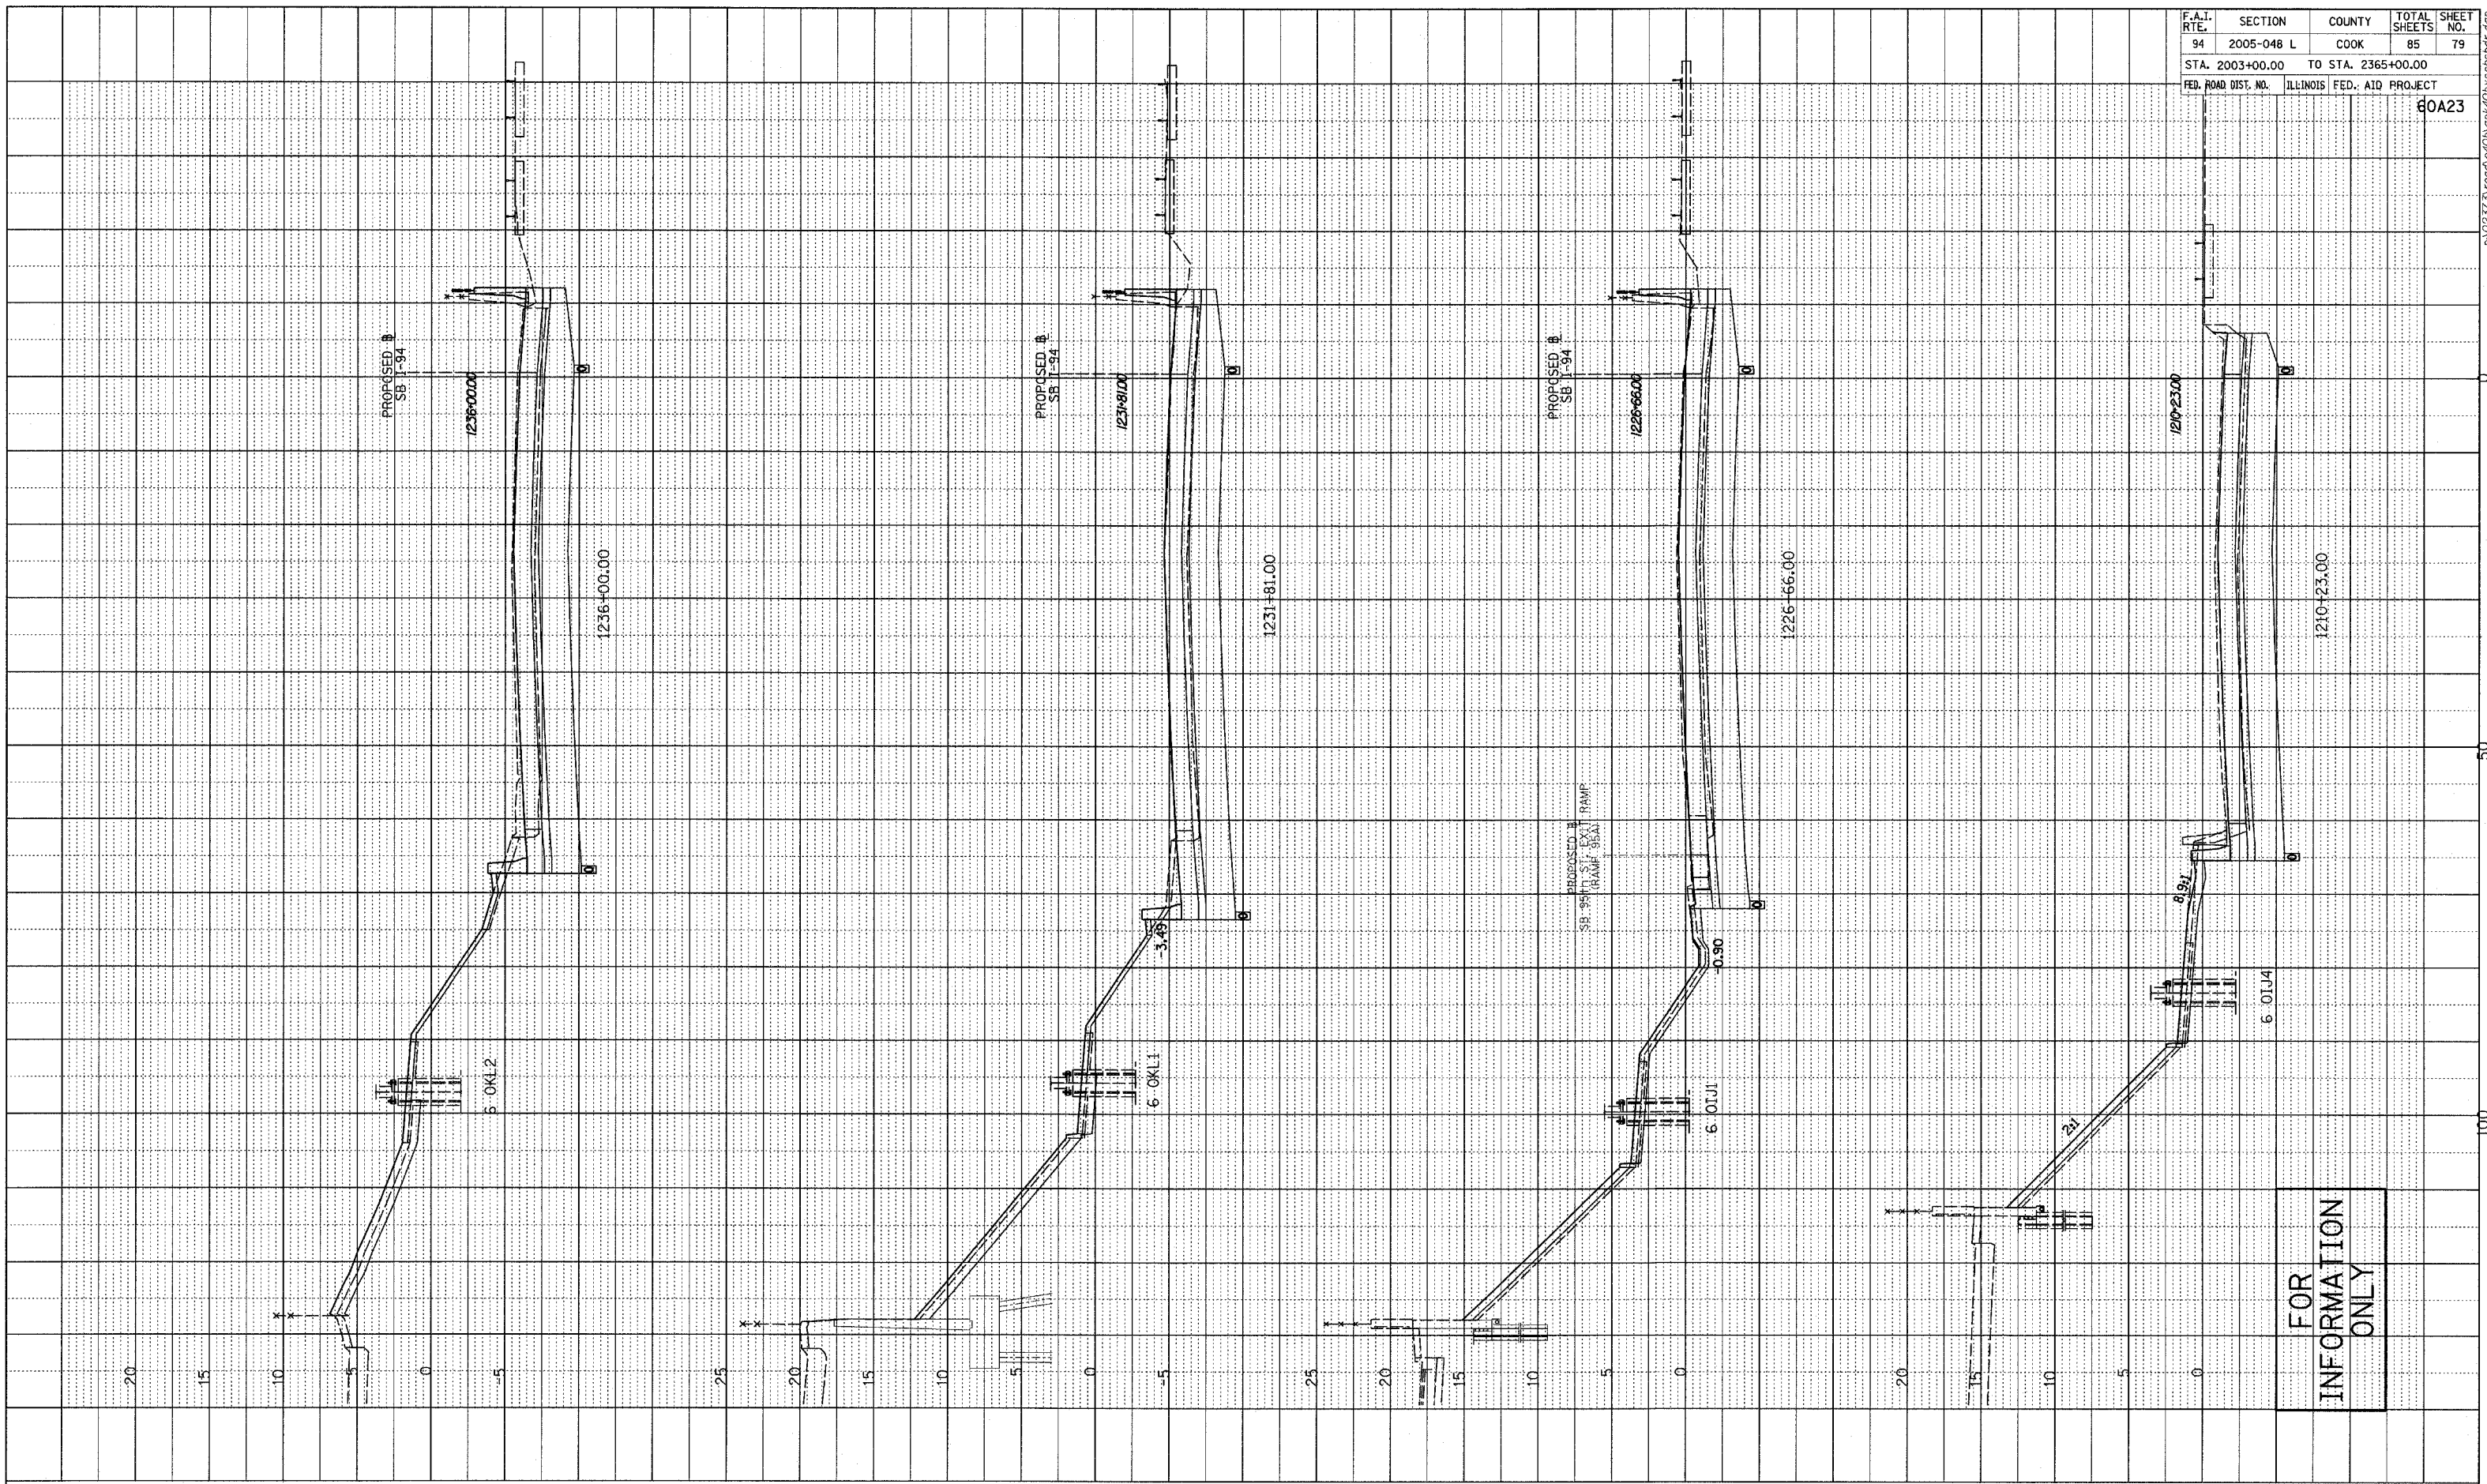

FOR
INFORMATION
ONLY

TYLIN INTERNATIONAL

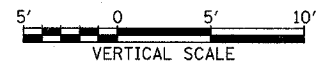

SOUTHBOUND I-94 (DAN RYAN)
STA. 1210+23 TO STA. 1236+00