


F.A.I. RT#	SECTION	COUNTY	TOTAL SHEETS	SHEET NO.
94	2005-048 L	COOK	85	80
STA. 2003+00.00		TO STA. 2365+00.00		
FED. ROAD DIST. NO.	ILLINOIS	FED. AID PROJECT		60A23

PROFILE	SURVEYED	DATE
NOTE BOOK	GRADES CHECKED	
	BY	
	NO.	
	STRUCTURE NOTATIONS	CRWD

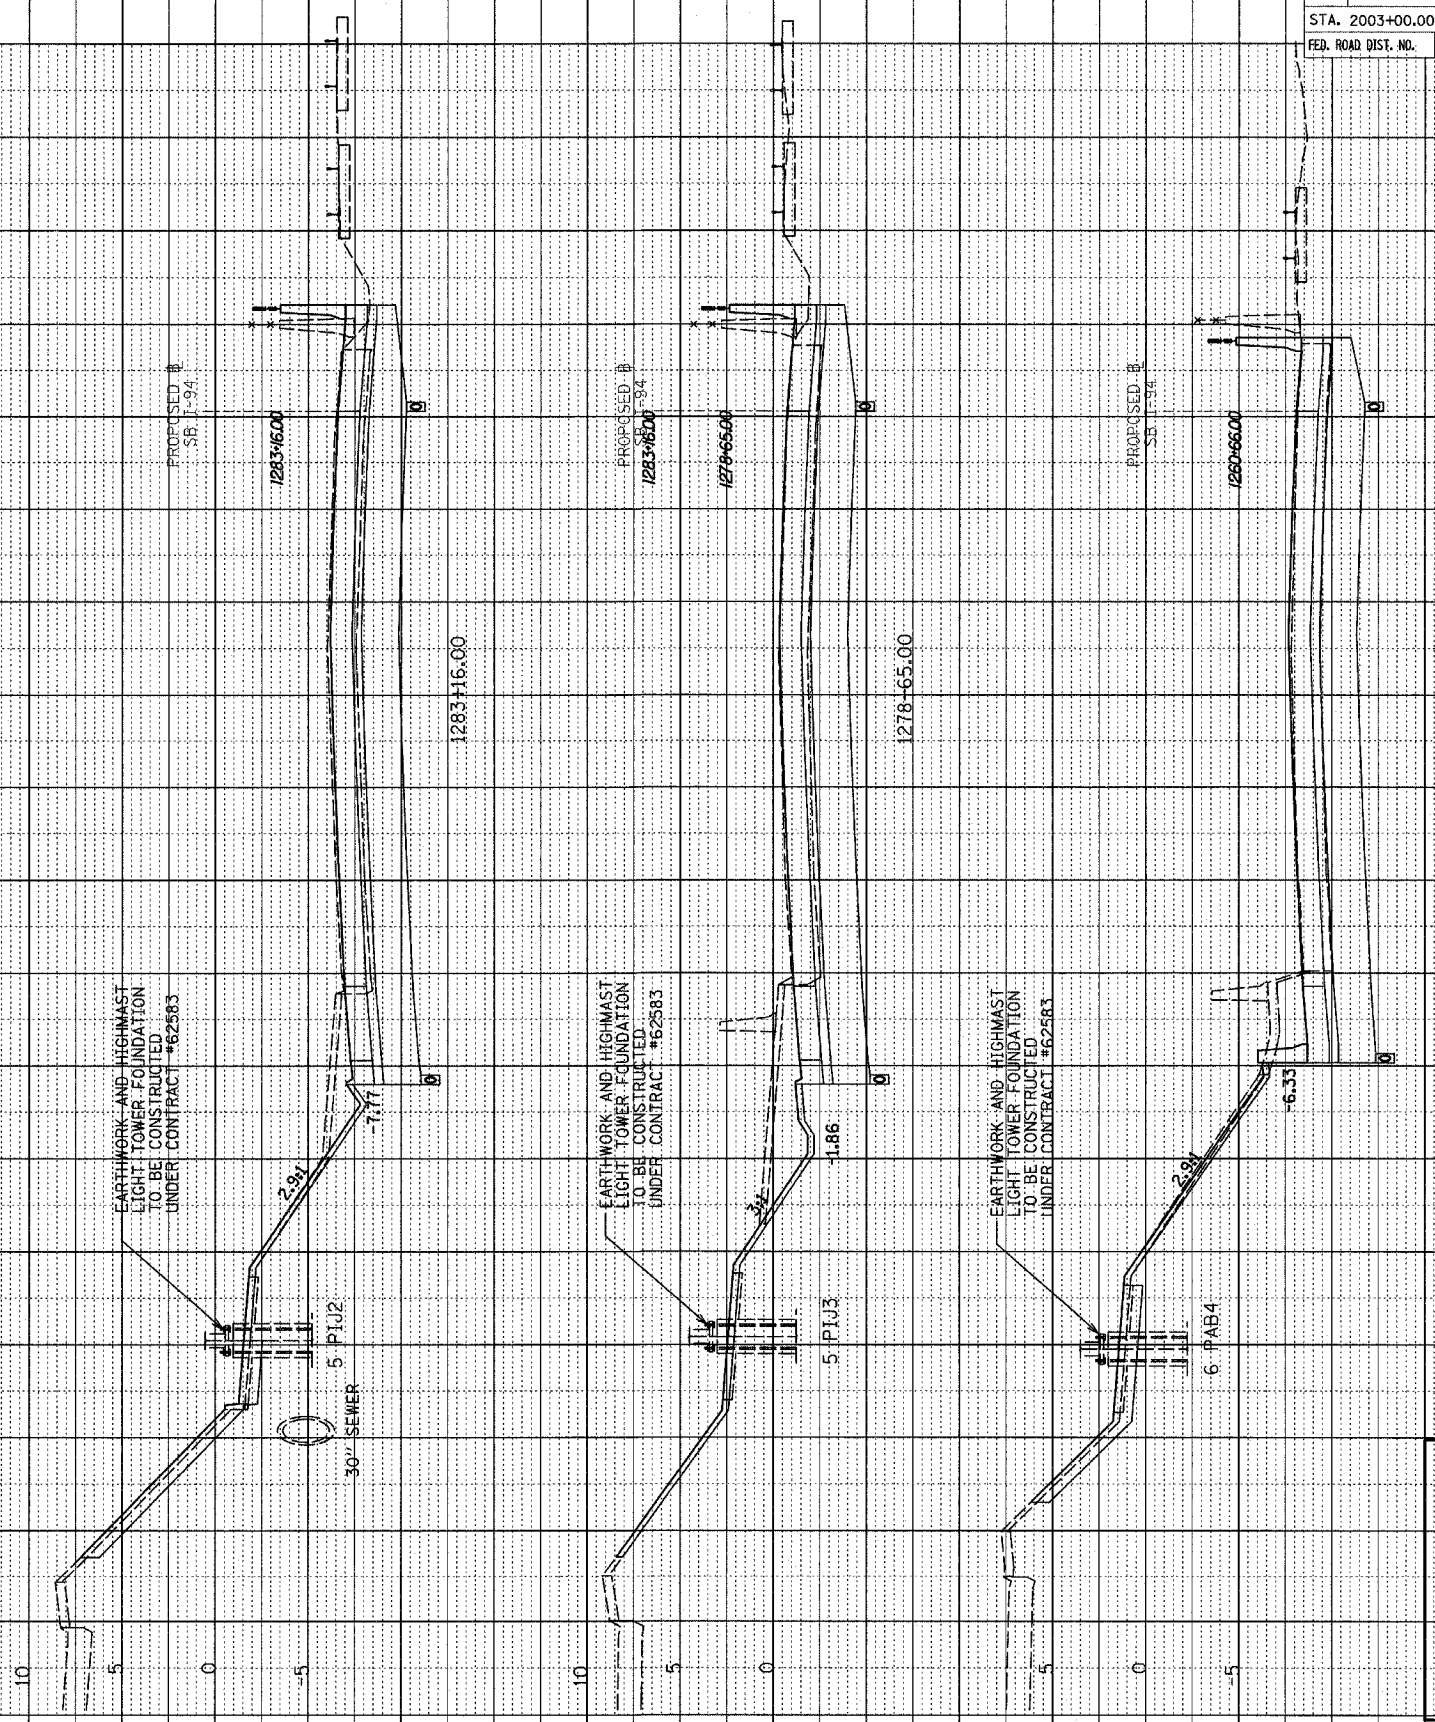

FOR  
INFORMATION  
ONLY

