




PROFILE SURVEYED \_\_\_\_\_ DATE \_\_\_\_\_  
 NOTE BOOK \_\_\_\_\_ GRADES CHECKED \_\_\_\_\_  
 NO. \_\_\_\_\_ ELEV. NOTED \_\_\_\_\_  
 STRUCTURE NOTATIONS CHECKED \_\_\_\_\_

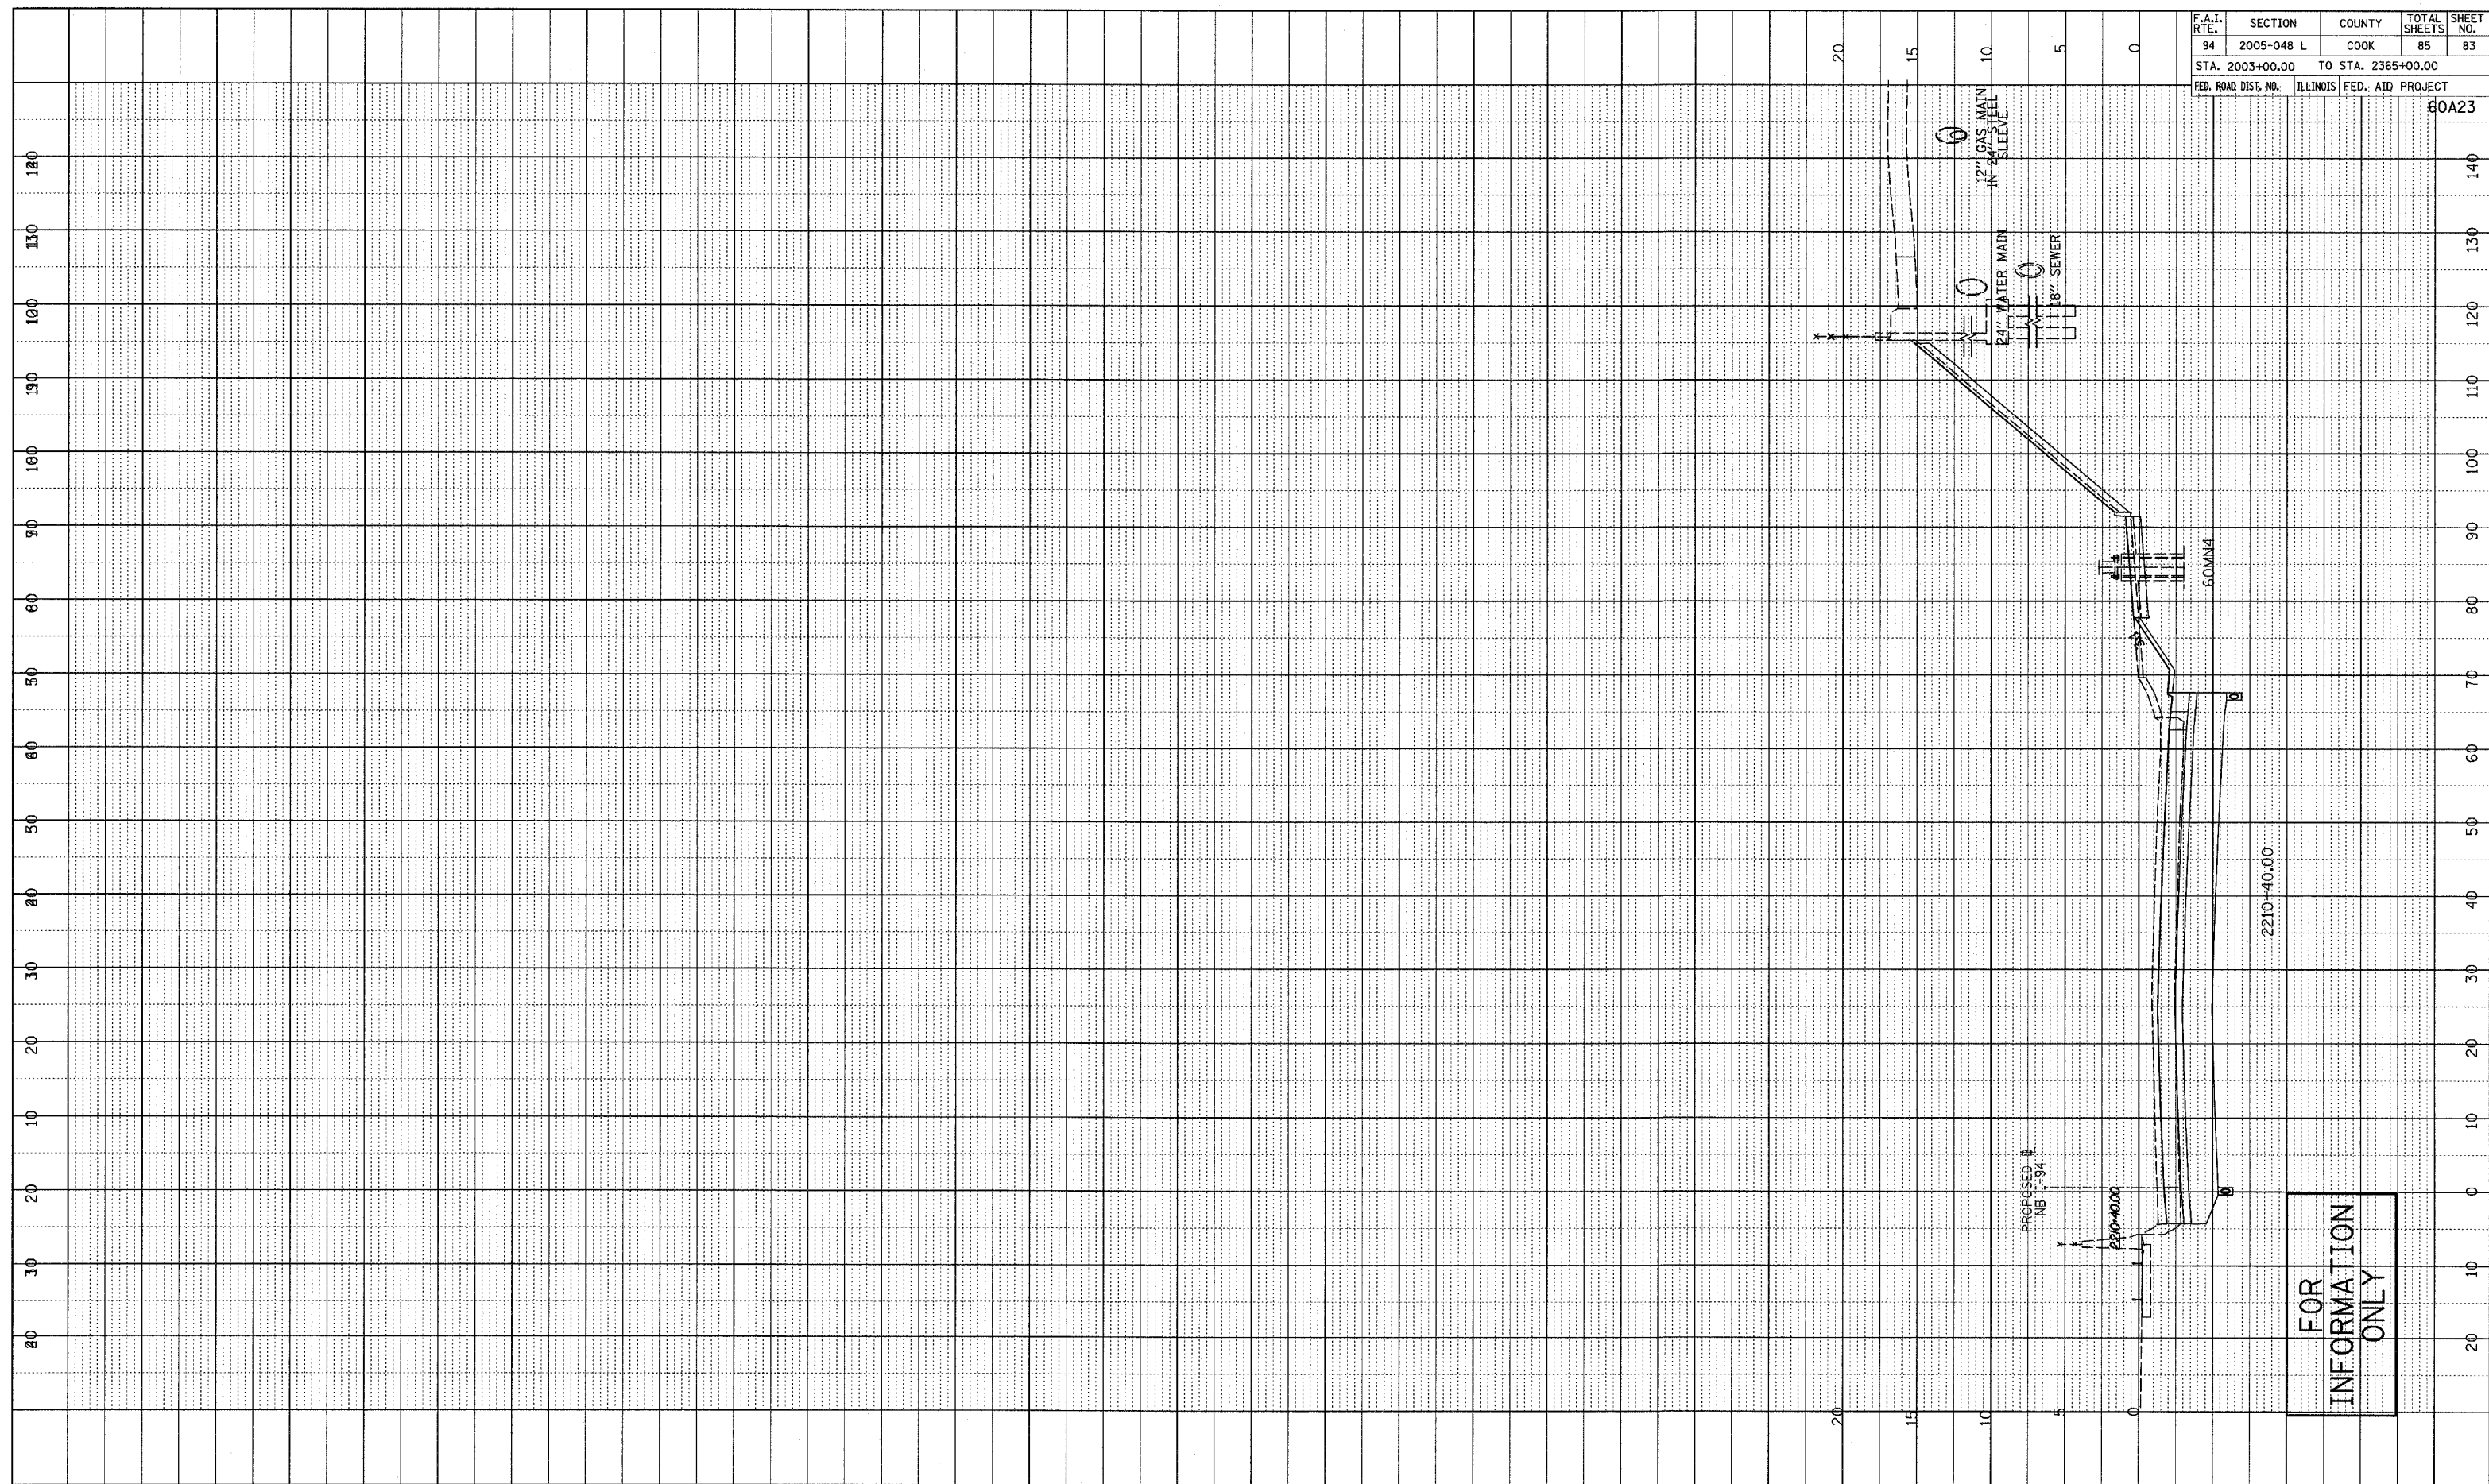

F.A.I. RTE.	SECTION	COUNTY	TOTAL SHEETS	SHEET NO.
94	2005-048 L	COOK	85	83
STA. 2003+00.00		TO STA. 2365+00.00		
FED. ROAD DIST. NO.	ILLINOIS	FED. AID PROJECT		
				60A23

FOR INFORMATION ONLY

TYLIN INTERNATIONAL

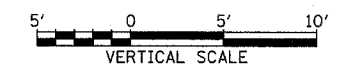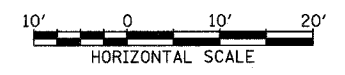

NORTHBOUND I-94 (DAN RYAN)  
STA. 2210+40