


F.A.I. RTE.	SECTION	COUNTY	TOTAL SHEETS	SHEET NO.
94	2005-048 L	COOK	85	84
STA. 2003+00.00		TO STA. 2365+00.00		
FED. ROAD DIST. NO.		ILLINOIS FED. AID PROJECT		


80A23

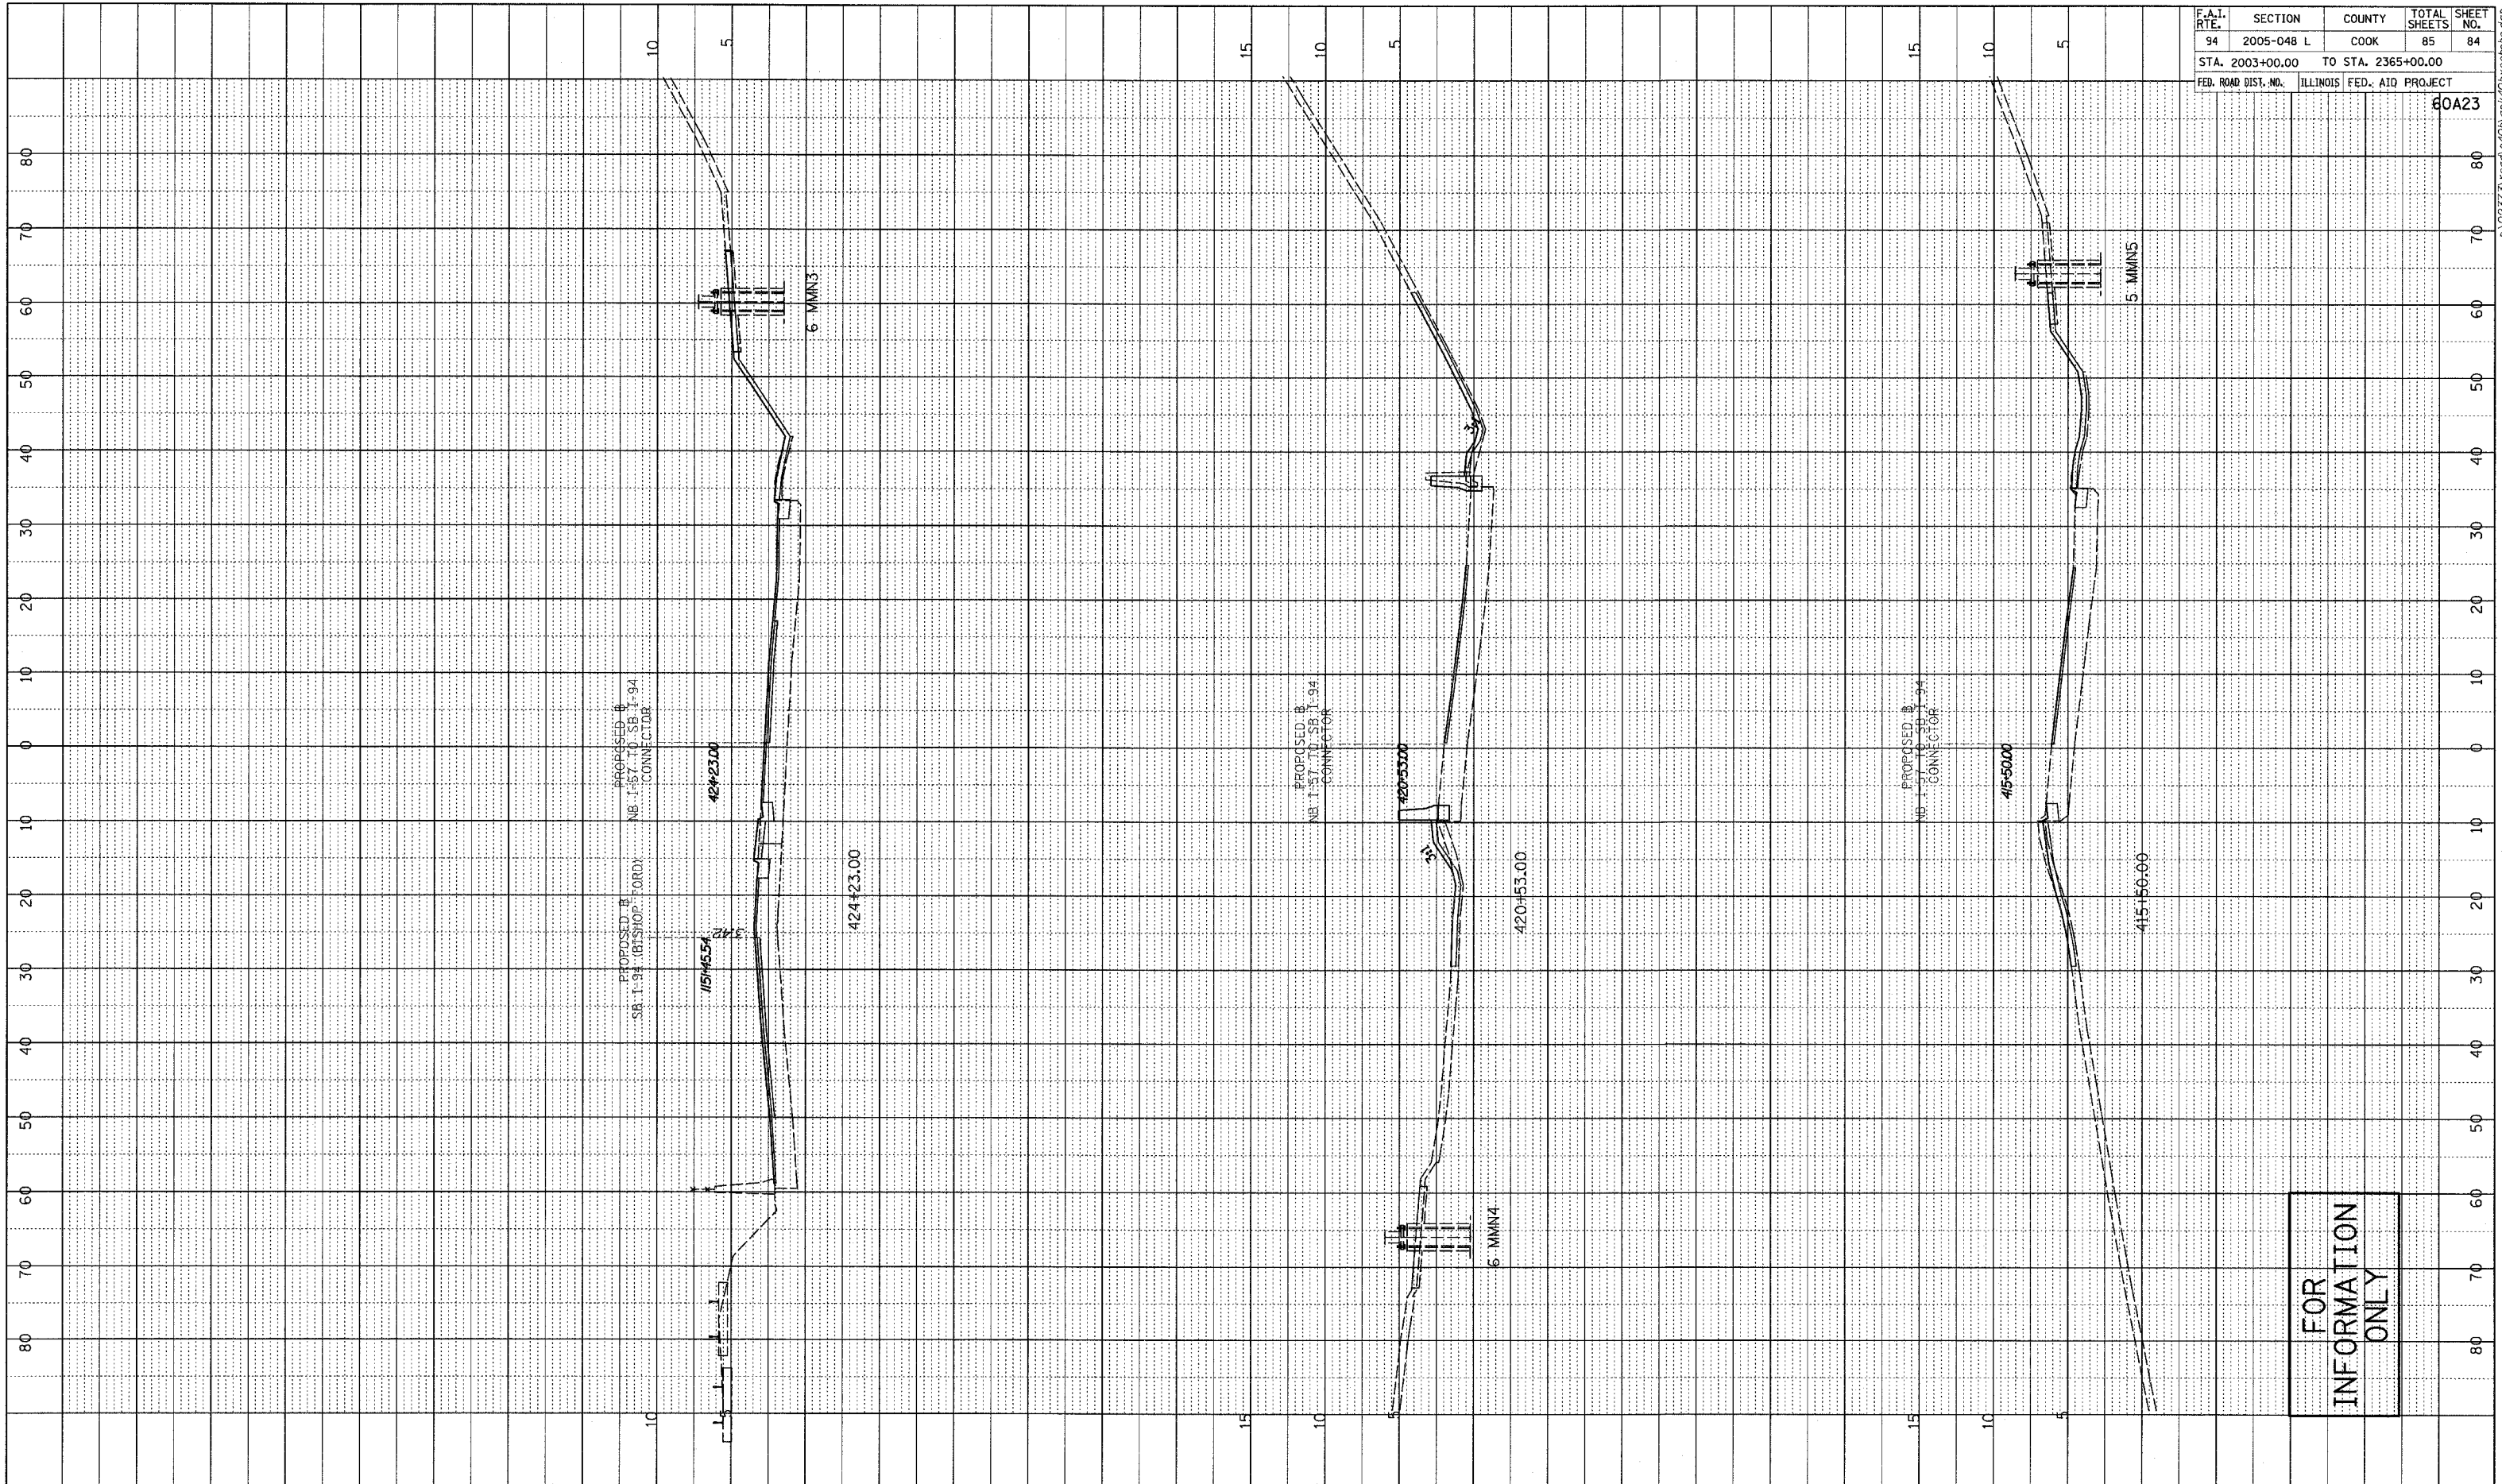

PROFILE	REVISION	DATE
NO.	BY	
NO.	BY	
NO.	BY	

FOR
INFORMATION
ONLY

TYLIN INTERNATIONAL

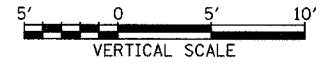

EB I-57 TO I-94 (BISHOP FORD FWY)
STA. 420+50 TO STA. 424+23