


60377

FAP DIST	SECTION	COUNTY	TOTAL SHEETS	SHEET NO.
336	112RS-5	McHENRY	34	19
STA.		TO STA.		
FED. ROAD DIST. NO. 7		ILLINOIS		FED. AID PROJECT

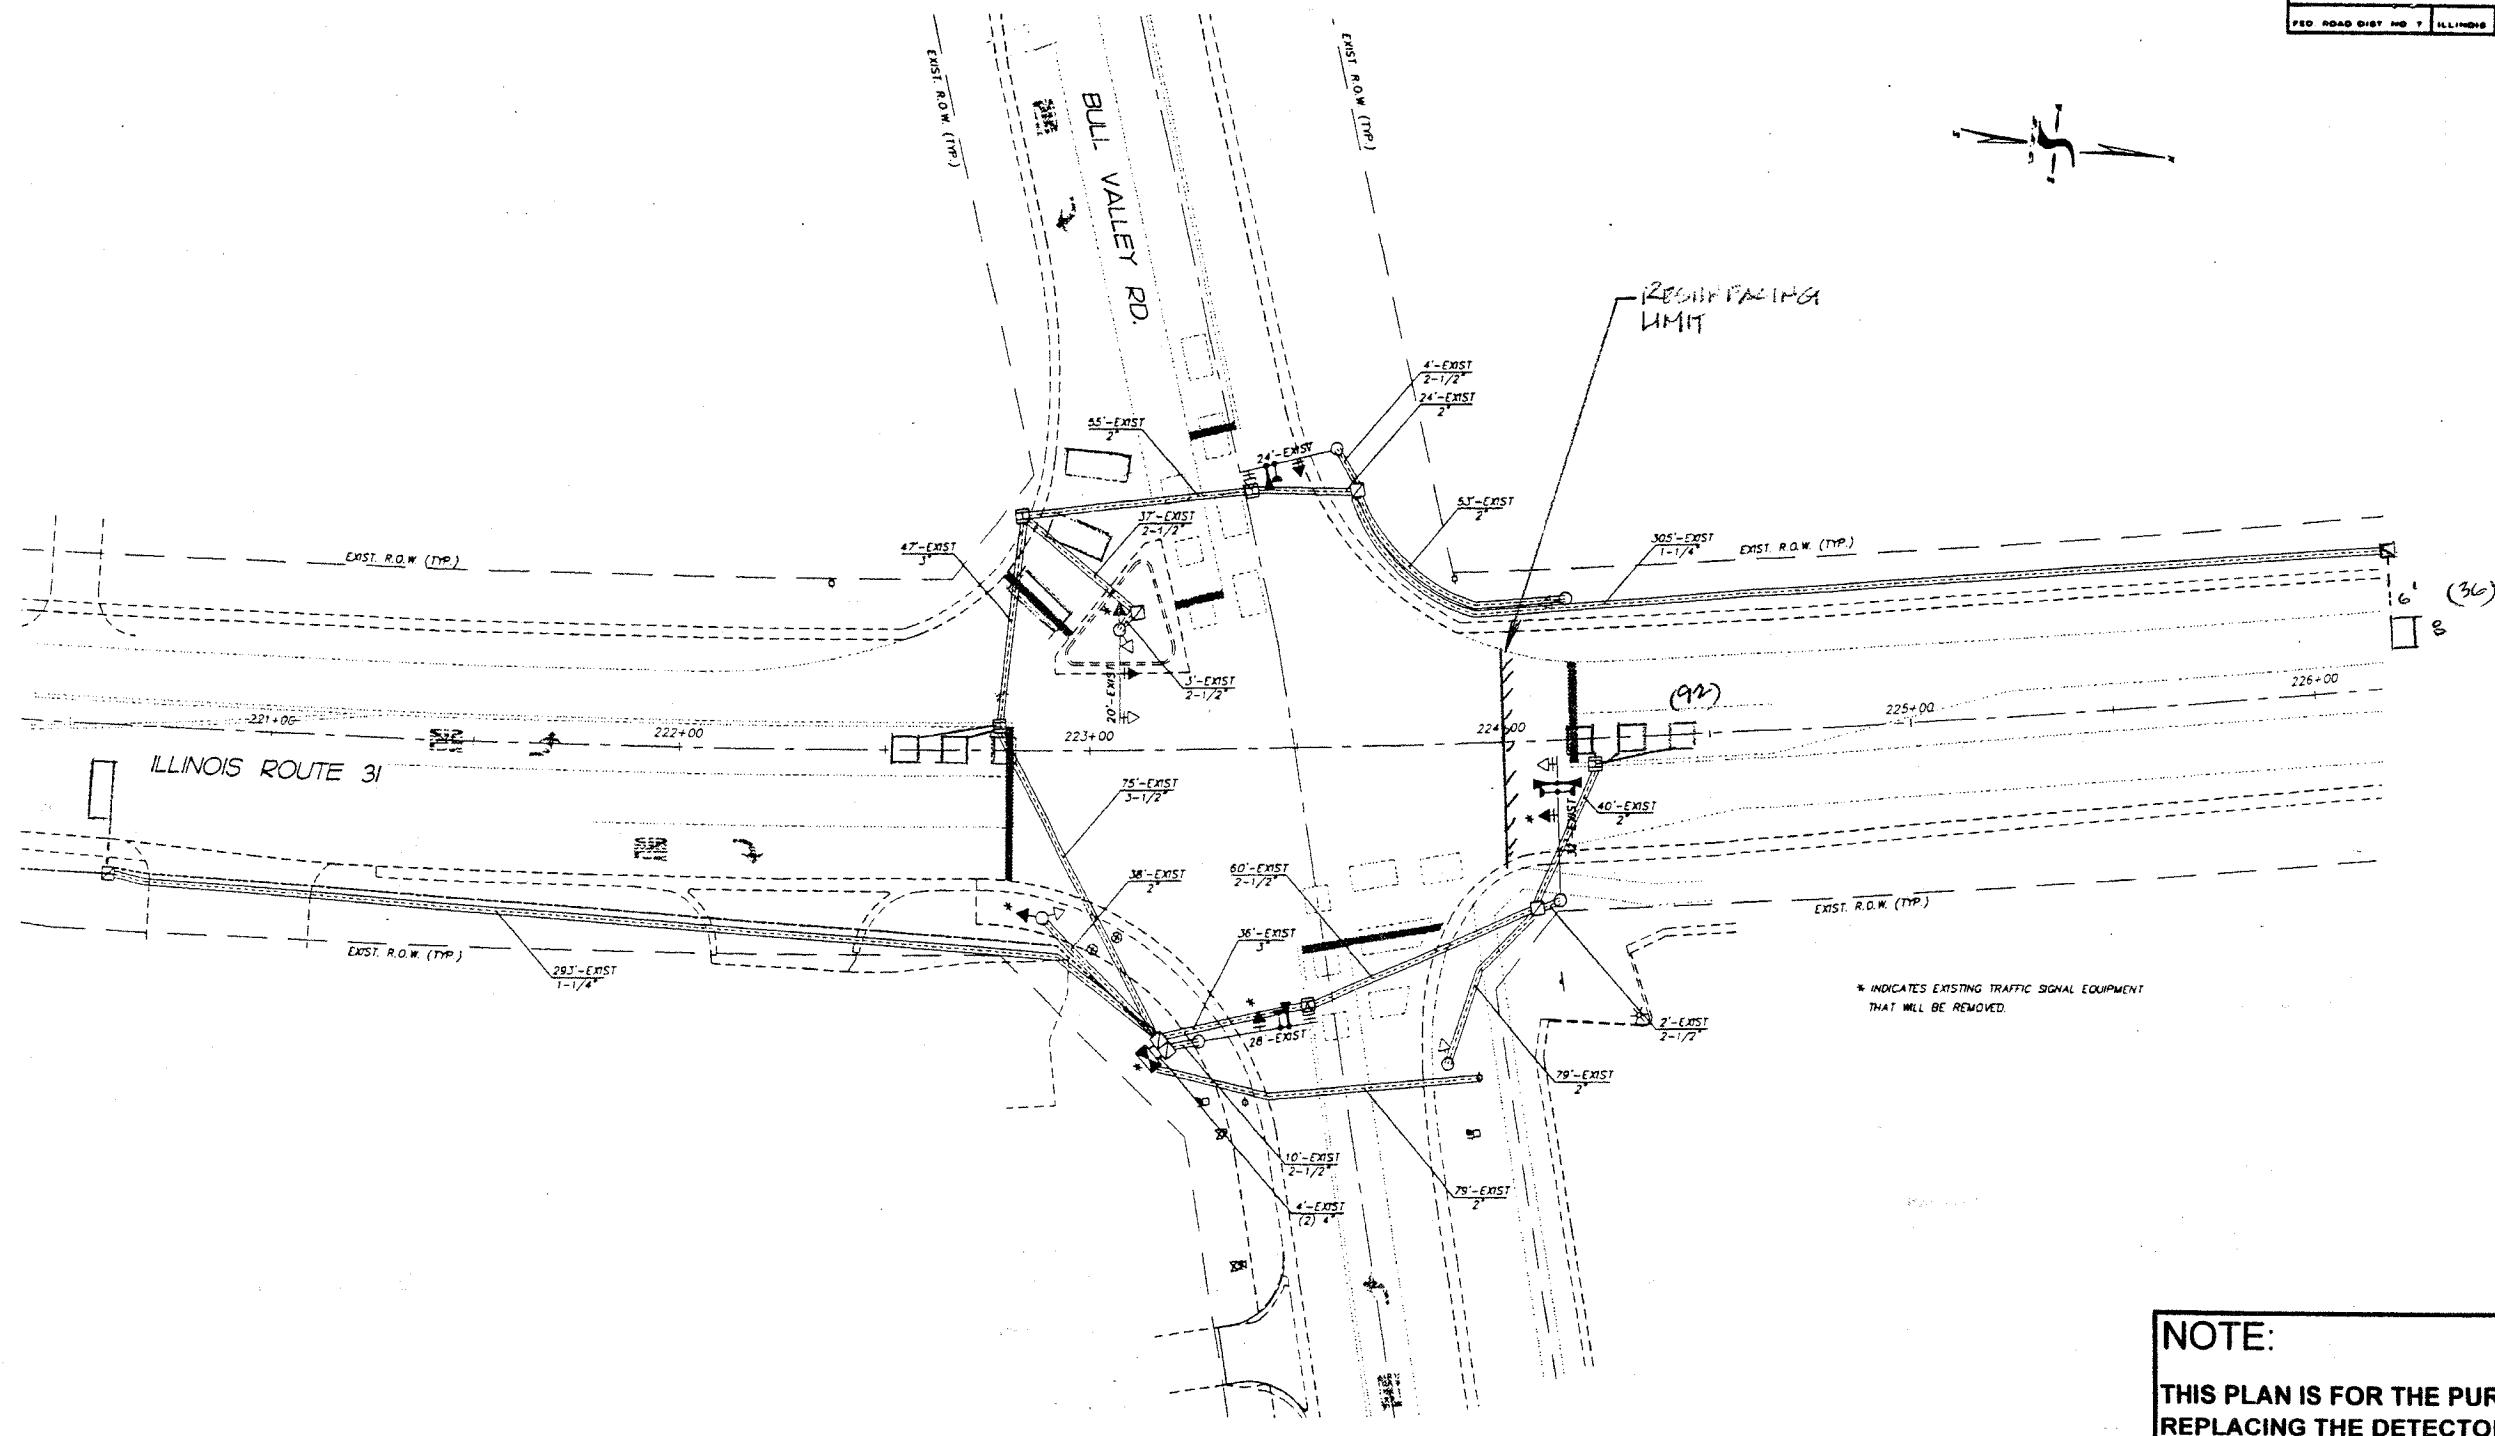

NOTE:
 THIS PLAN IS FOR THE PURPOSE OF REPLACING THE DETECTOR LOOPS ONLY. ALL OTHER INFORMATION SHOWN IS NOT RELATED AND WILL BE DISREGARDED.

REPLACE ALL DETECTOR LOOPS AS SHOWN
 (WITHIN THE RESURFACING LIMITS)

CODE NO.	QUANTITY	UNIT	ITEM
86600600	128	Foot	Detector Loop Replacement

REVISIONS	
NAME	DATE

ILLINOIS DEPARTMENT OF TRANSPORTATION
DETECTOR LOOP REPLACEMENT
 ILLINOIS RTE 31 @ BULL VALLEY RD.

SCALE NONE
 DATE DECEMBER 2006

DRAWN BY: JHE
 DESIGNED BY: JHE
 CHECKED BY: D.A.D.