


F.A.P. RTE.	SECTION	COUNTY	TOTAL SHEETS	SHEET NO.
100	104 RS-8	MCHENRY	22	12
STA.		TO STA.		
FED. ROAD DIST. NO.	ILLINOIS	FED. AID PROJECT		

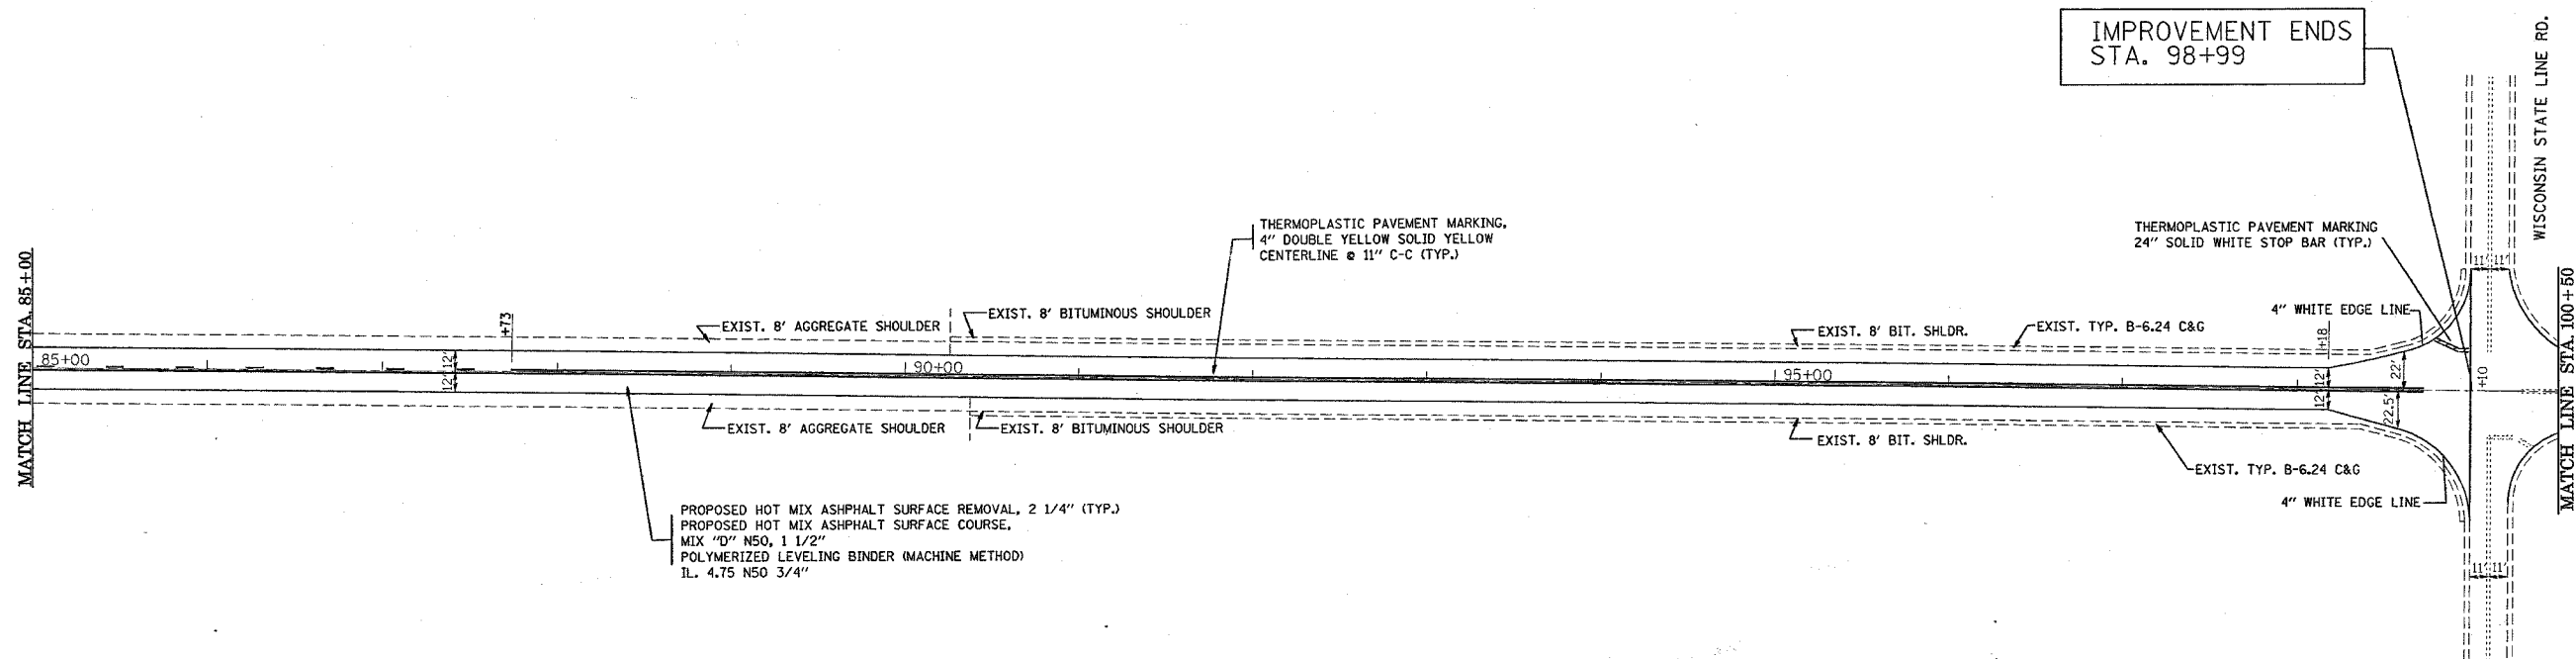

IMPROVEMENT ENDS  
STA. 98+99

PROPOSED HOT MIX ASPHALT SURFACE REMOVAL, 2 1/4" (TYP.)  
 PROPOSED HOT MIX ASPHALT SURFACE COURSE,  
 MIX "D" N50, 1 1/2"  
 POLYMERIZED LEVELING BINDER (MACHINE METHOD)  
 IL. 4.75 N50 3/4"

LIMITS OF RESURFACING SHALL  
 BE TO THE RADIUS OF RETURN ON  
 ALL SIDE STREETS OR AS  
 DIRECTED BY THE ENGINEER.

REVISIONS	
NAME	DATE

ILLINOIS DEPARTMENT OF TRANSPORTATION  
 IL 47  
 ILL 173 TO WISCONSIN  
 STATE LINE ROAD.  
 ROADWAY & PAVEMENT  
 MARKING PLAN  
 SCALE: VERT. \_\_\_\_\_  
 HORIZ. \_\_\_\_\_  
 DATE \_\_\_\_\_ DRAWN BY \_\_\_\_\_  
 CHECKED BY \_\_\_\_\_

PLOT DATE = 2/5/2007  
 FILE NAME = c:\pav\p001\d142796.d142796a.dgn  
 PLOT SCALE = 600000 / IN.  
 USER NAME = berrid