
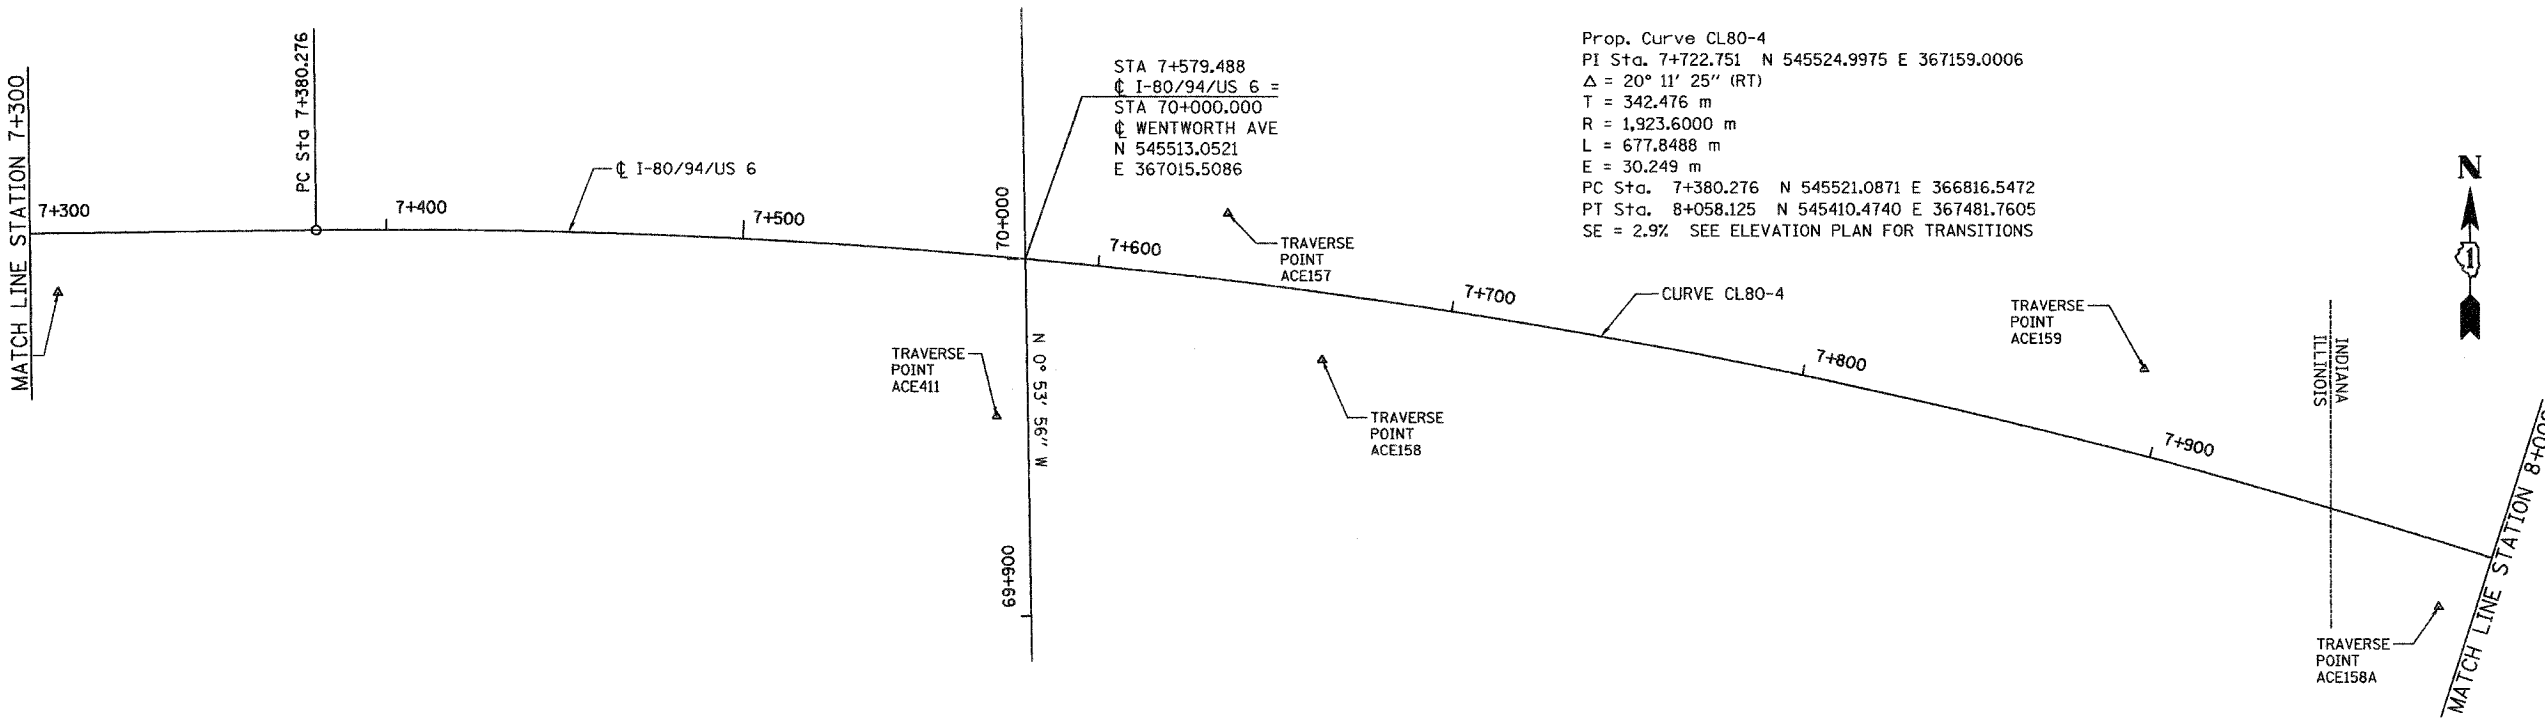


ALL DIMENSIONS IN METERS EXCEPT PAVEMENT ITEMS AND UNLESS NOTED OTHERWISE

F.A.I. RTE.	SECTION	COUNTY	TOTAL SHEETS	SHEET NO.
80/94	2003-106LS	COOK/LAKE	88	10
STA.	TO STA.			
FED. ROAD DIST. NO.	ILLINOIS	FED. AID PROJECT		
CONTRACT NO. 62669				

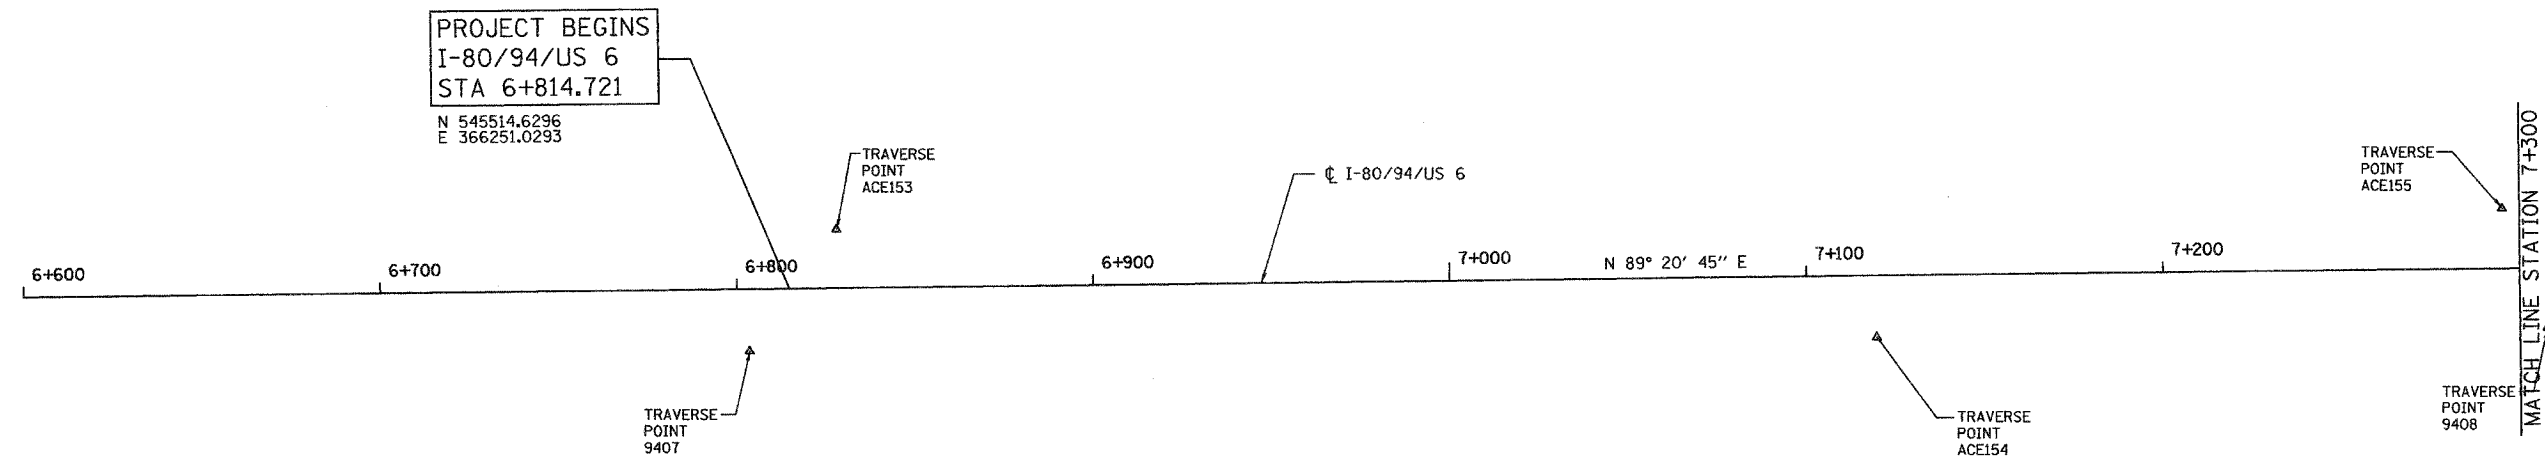

12/12/2006 5:36:45 PM S:\project\20040801\CADD\Contractor\LS\1018007a.dwg

REVISIONS	
NAME	DATE

ILLINOIS DEPARTMENT OF TRANSPORTATION
 I-80/94/US 6
 KINGERY-BORMAN EXPRESSWAY
 BURNHAM ROAD TO US 41

ALIGNMENT PLAN
 I-80 /94 /US 6
 STA. 6 + 850 TO STA. 8 + 000

SCALE 1:1000 DRAWN BY ACE/CAD
 DATE 12/13/06 CHECKED BY TJW