


F.A.I. RTE.	SECTION	COUNTY	TOTAL SHEETS	SHEET NO.
80/94	2003-106LS	COOK	88	40
STA.	TO STA.			
FED. ROAD DIST. NO.	ILLINOIS FED. AID PROJECT			
CONTRACT NO. 62699				

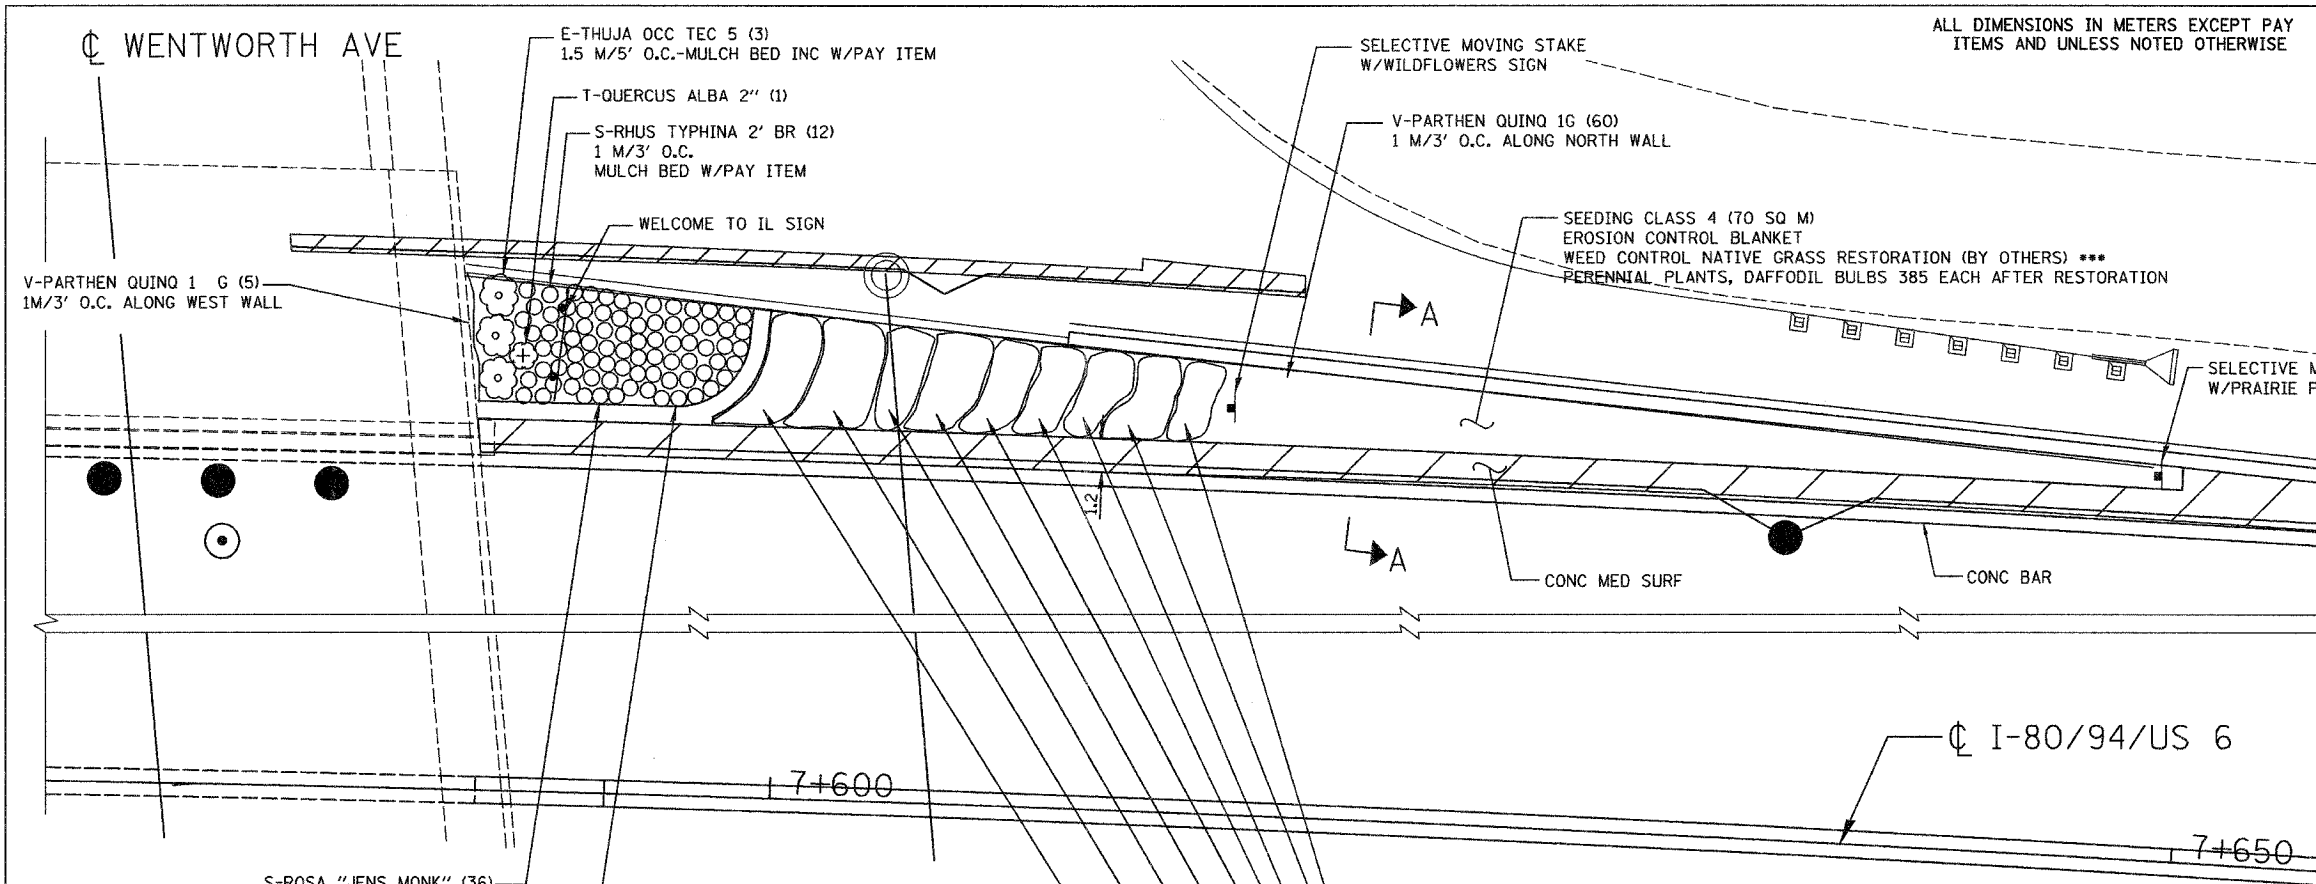

**NOTES:**

- \* ALL PLANTING AREAS SHALL BE APPLIED WITH NON-SELECTIVE, NON-RESIDUAL HERBICIDE (160 SQ M) 72 HOURS PRIOR TO PLANTING. (SEE LSM 27)
- \*\* ALL PERENNIALS PLANTS SHALL BE STAGGERED AND SPACED ON 9"/225 MM CENTERS UNLESS OTHERWISE NOTED.
- \*\*\* NATIVE GRASS RESTORATION HERBICIDE SHOULD BE APPLIED POST-EMERGENCE IN FALL TO SEEDING CLASS 4 (BETWEEN MOWING STAKES) TO AVOID DAMAGE TO SPRING BULBS.

**PERENNIAL PLANTS GALLON POT (2.00 UNITS TOTAL)\*\***

- LEADPLANT-300 MM/12" O.C. 19 EA.
- LANCE-LEAVED COREOPSIS/ 12 EA.
- PURPLE PRAIRIE CLOVER 12 EA.
- BLACK-EYED SUSAN 18 EA.
- PURPLE CONFLOWER 16 EA.
- WILD BERGAMONT/ 9 EA.
- STIFF GOLDENROD 9 EA.
- LITTLE BLUESTEM/ 14 EA.
- BUTTERFLY WEED 14 EA.
- PRAIRIE DROPSEED/ 8 EA.
- PRAIRIE BLAZING STAR 8 EA.
- BIG BLUESTEM/ 14 EA.
- COMPASS PLANT/ 14 EA.
- NEW ENGLAND ASTER 14 EA.
- WILD WHITE INDIGO-300 MM/12"O.C. 19 EA.


**PERENNIAL PLANT CARE SCHEDULE**

Activity	Time
Plant Perennials as per Plan	May 1 - June 15 August 15 - September 15
Mulch Perennial Beds	24 Hours After Planting
Plant Bulbs	October 15 - November 15
Install Selective Mow Stakes as per Plan or Direction of RE	Prior to Period of Establishment Inspection
Perennial Plant Period of Establishment - Water Once Every 7 Days for 4 Weeks	Within 30 Days After Planting
Replace Dead Plants	After Period of Establishment Inspection
Perennial Plant Care (First Cycle)	30 Days after Period of Establishment Inspection
Perennial Plant Care (Second Cycle)	60 Days After Period of Establishment Inspection
Perennial Plant Care (Third Cycle)	90 Days After Period of Establishment Inspection
Supplemental Watering	Use After Period of Est. Insp. as Directed by Resident

**SCHEDULE OF PERENNIAL PLANTS — GATEWAY DETAIL PLAN**

ITEM	EACH	UNITS
<b>PERENNIAL PLANTS, GALLON POTS</b>		
Amorpha canescens (Lead Plant)	19	0.19
Andropogon gerardii (Big Bluestem)	14	0.14
Andropogon scoparius (Little Bluestem)	14	0.14
Aster novae-angliae (New England Aster)	14	0.14
Asclepias tuberosa (Butterfly Weed)	14	0.14
Baptisia leucantha (White Wild Indigo)	19	0.19
Coreopsis lanceolata (Lanceleaf Coreopsis)	12	0.12
Echinacea purpurea (Purple Coneflower)	16	0.16
Liatris Pycnostacha (Prairie Blazing Star)	9	0.09
Monarda fistulosa (Wild Bergamont)	8	0.08
Petalostemum purpureum (Purple Prairie Clover)	12	0.12
Rudbeckia hirta (Black-eyed Susan)	18	0.18
Silphium laciniatum (Compass Plant)	14	0.14
Solidago rigida (Stiff Goldenrod)	9	0.09
Sporobolus heterolepis (Prairie Dropseed)	8	0.08

PERENNIAL PLANTS, DAFFODIL BULBS		
Narcissus 'Dutch Master'--Size DNI	385	3.85

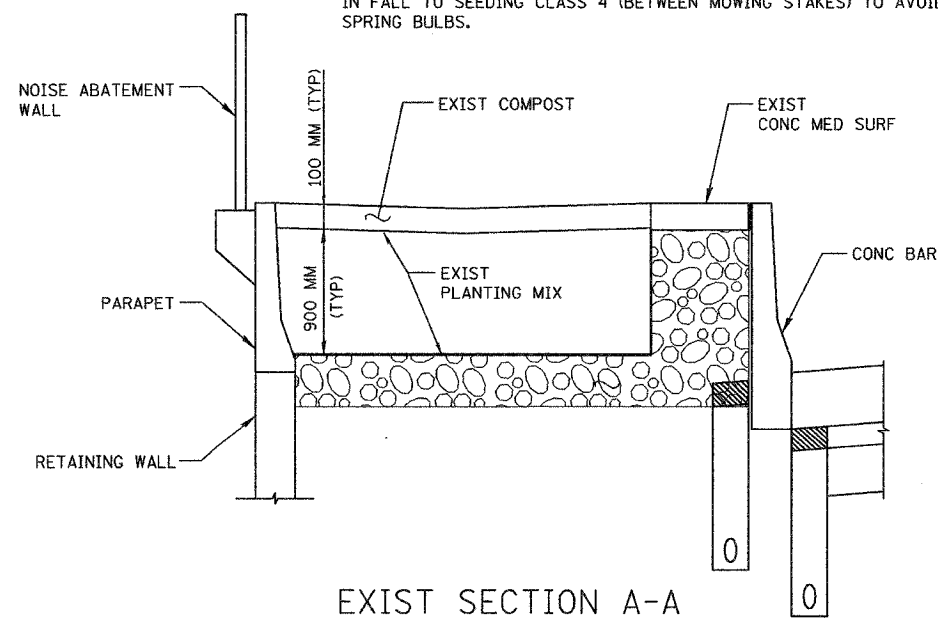

LSM - 28A

ILLINOIS DEPARTMENT OF TRANSPORTATION  
I-80/94/US 6  
KINGERY-BORMAN EXPRESSWAY  
BURNHAM ROAD TO US 41  
**LANDSCAPING PLAN**  
**GATEWAY DETAIL**

REVISIONS	
NAME	DATE

SCALE 1:880  
DATE 12/13/06  
DRAWN BY ACE/CAD  
CHECKED BY TJW



12/22/2006  
3:10:04 PM  
E:\projects\12046080\CADD\Contract\LSI\US\_71.rvt