
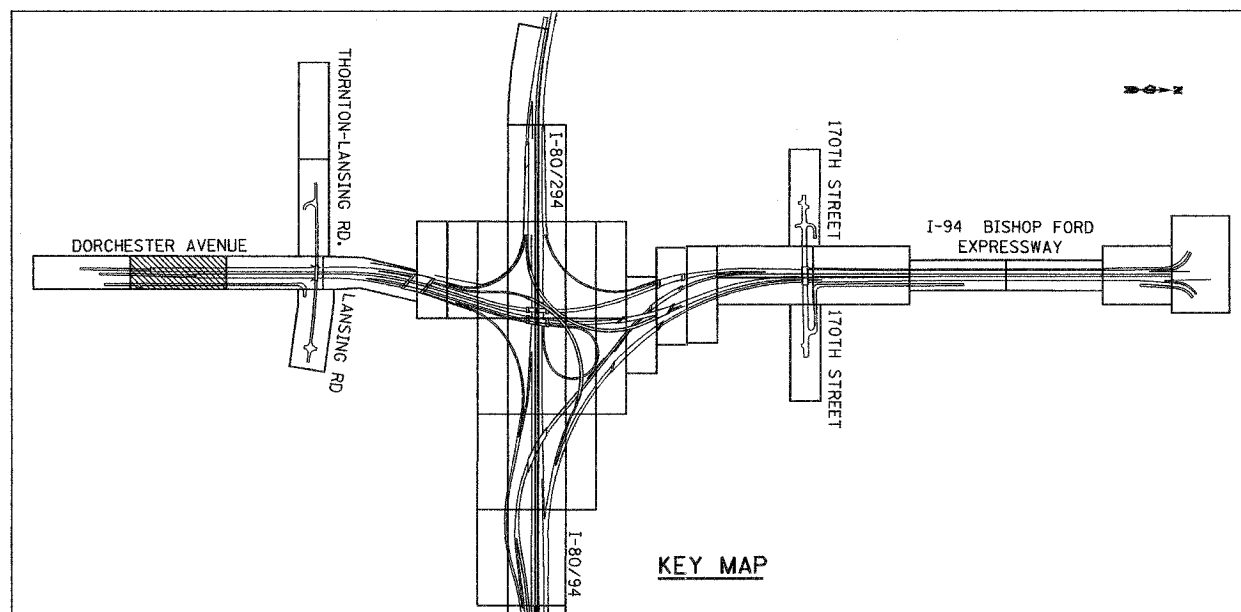


ALL DIMENSIONS IN METERS EXCEPT PAY ITEMS AND UNLESS NOTED OTHERWISE

F.A.I. RTE.	SECTION	COUNTY	TOTAL SHEETS	SHEET NO.
80/94	2003-106LS	COOK	88	54
STA.	TO STA.			
FED. ROAD DIST. NO.	ILLINOIS	FED. AID PROJECT		
CONTRACT NO. 62699				

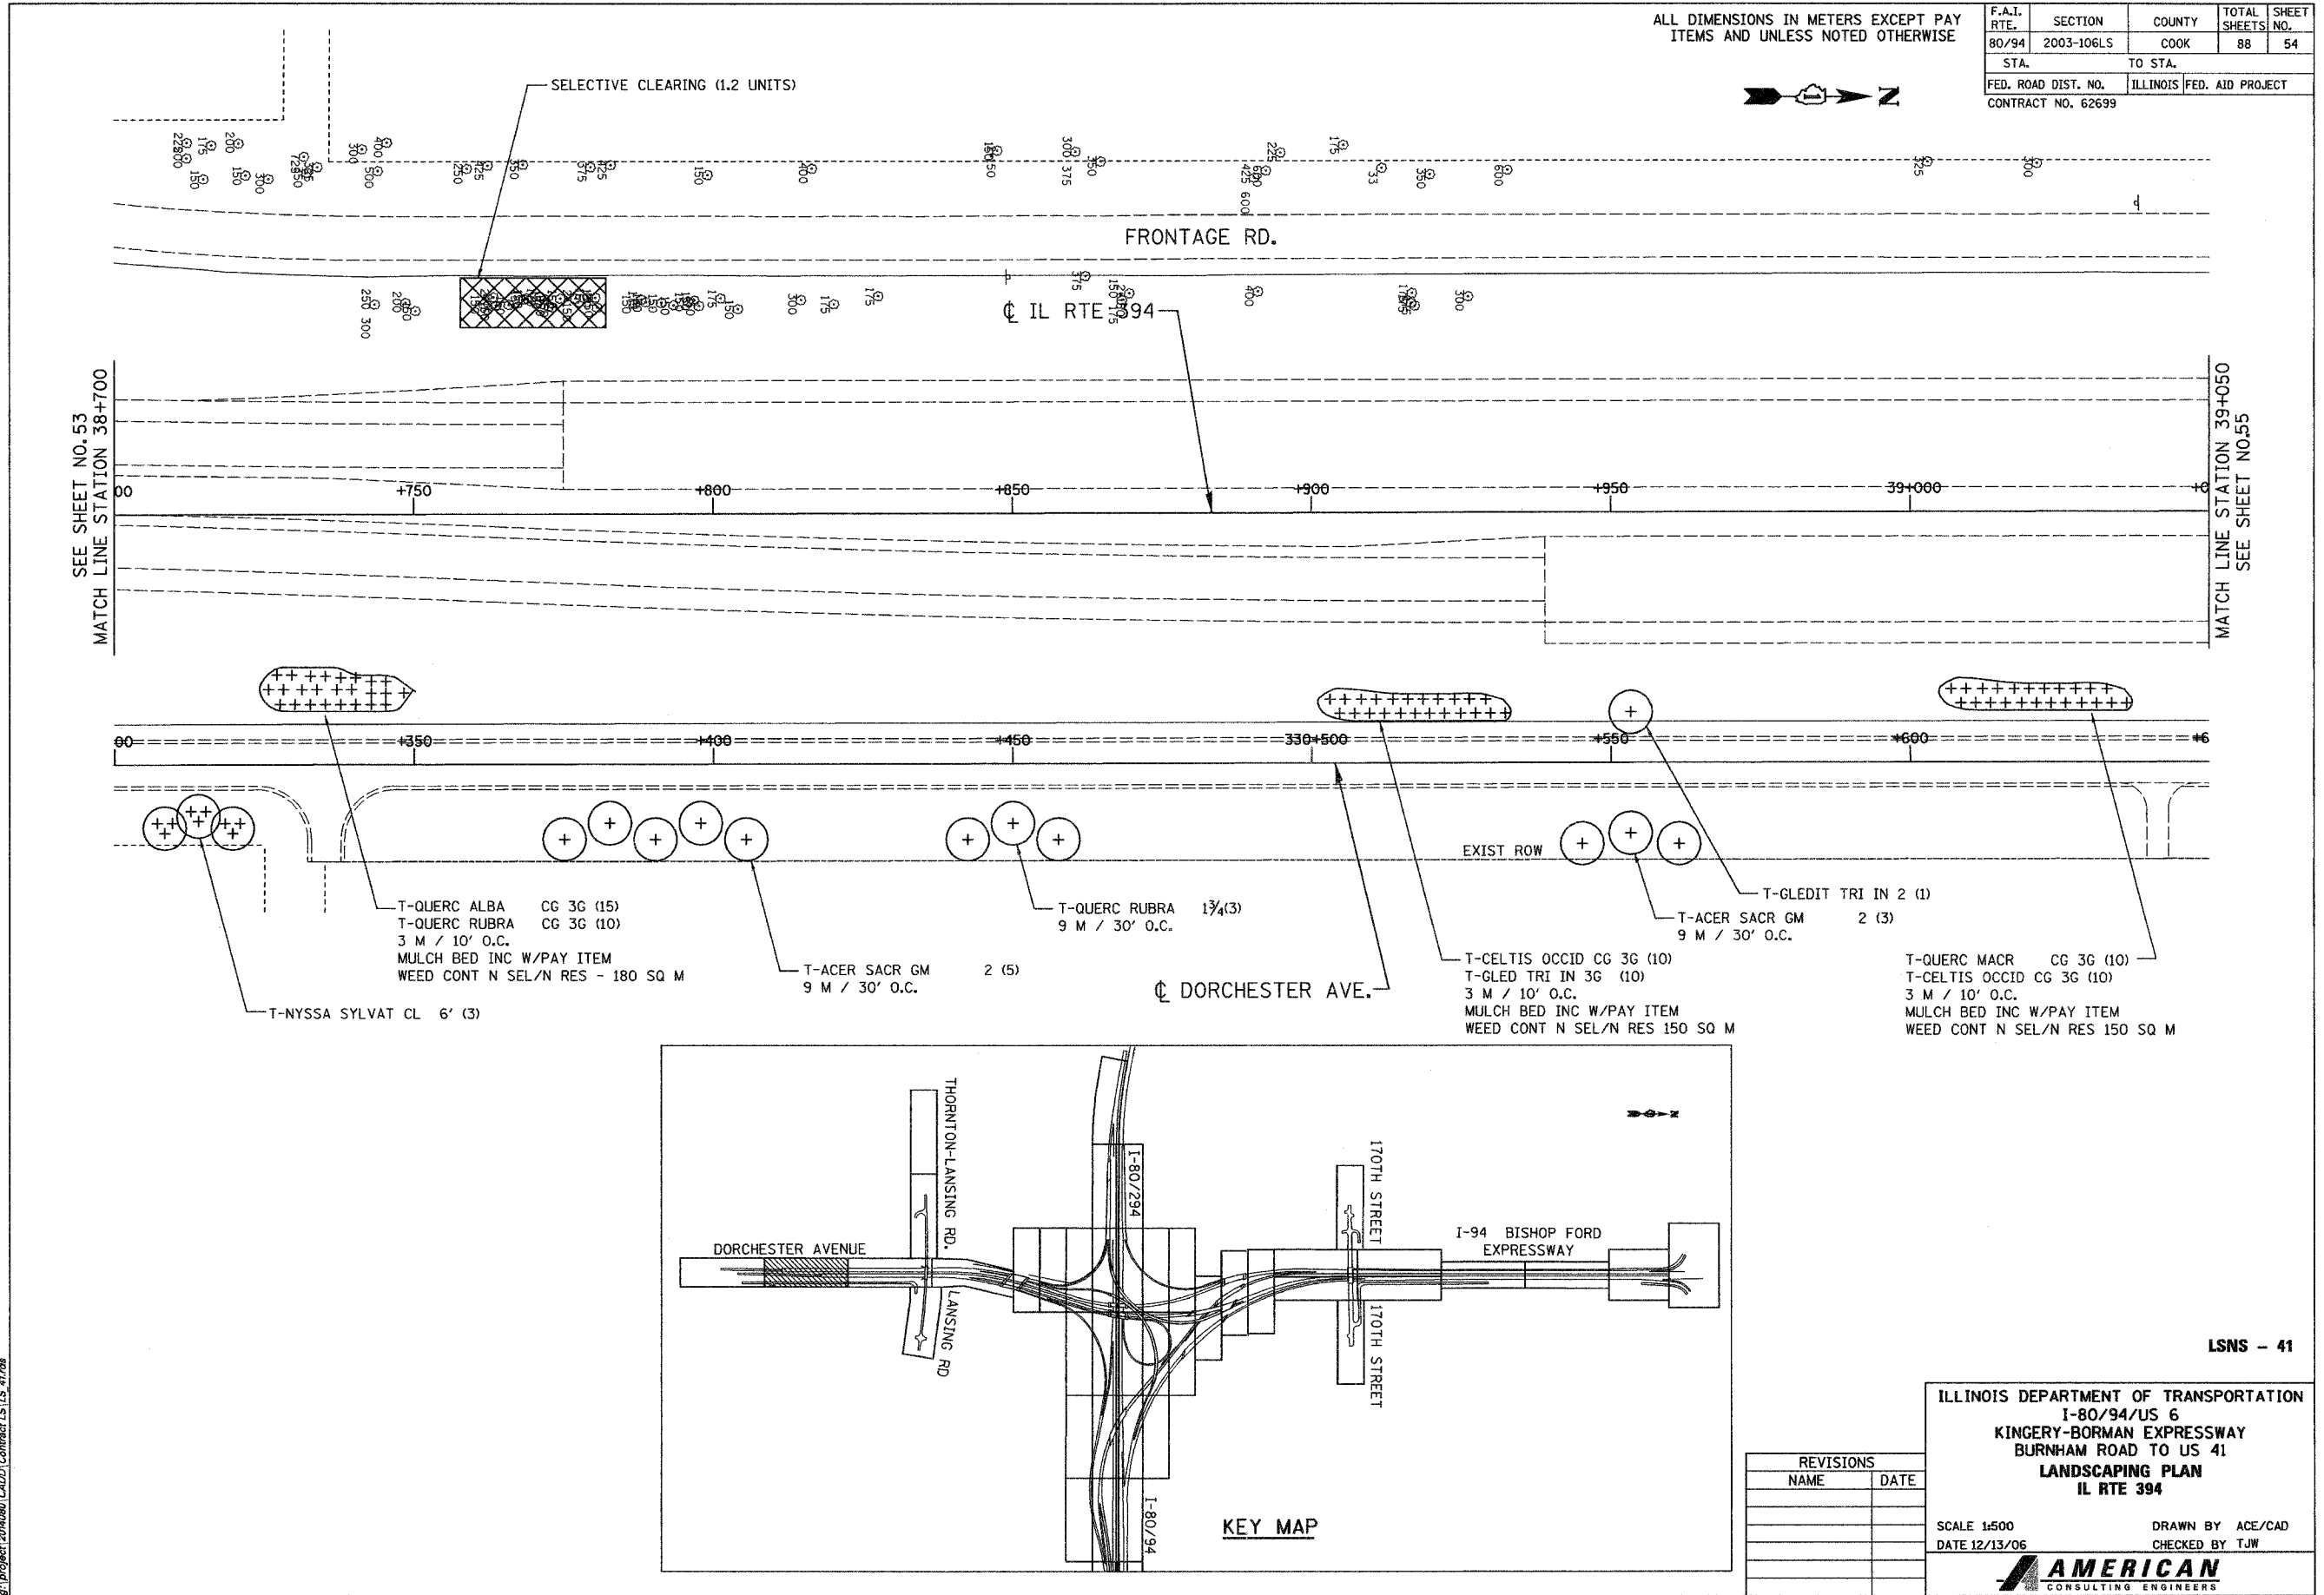

LSNS - 41

ILLINOIS DEPARTMENT OF TRANSPORTATION  
I-80/94/US 6  
KINGERY-BORMAN EXPRESSWAY  
BURNHAM ROAD TO US 41  
LANDSCAPING PLAN  
IL RTE 394

REVISIONS	
NAME	DATE

SCALE 1:500  
DATE 12/13/06  
DRAWN BY ACE/CAD  
CHECKED BY TJW



12/12/2006  
 3:09:56 PM  
 S:\Project\2014690\CADD\Contract\LS\LS-41.rvt