
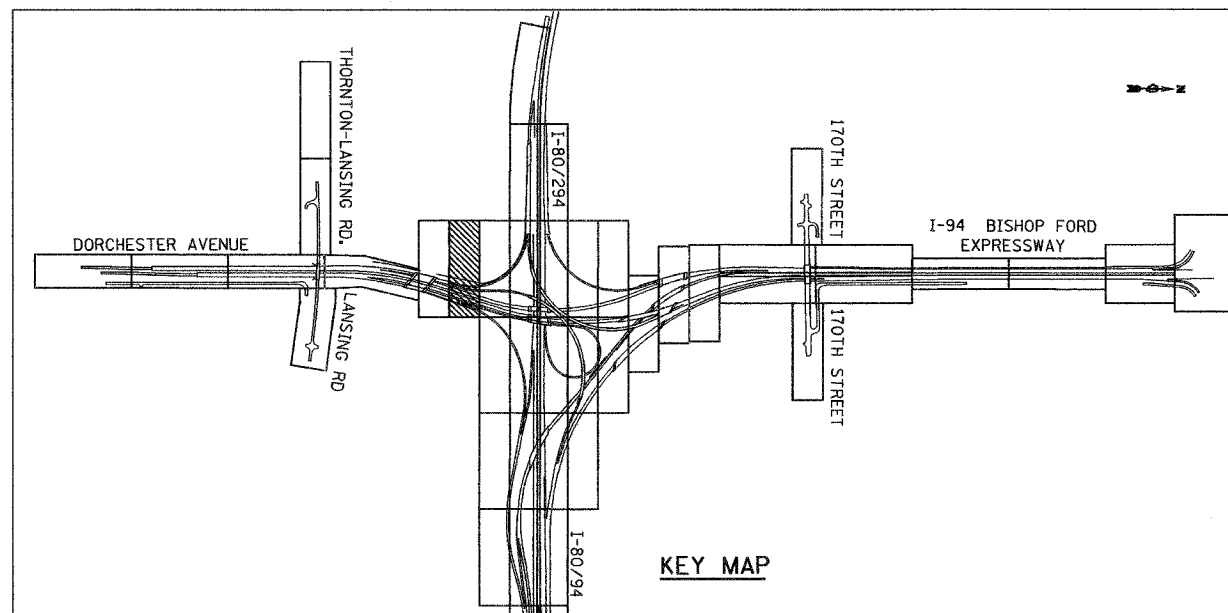
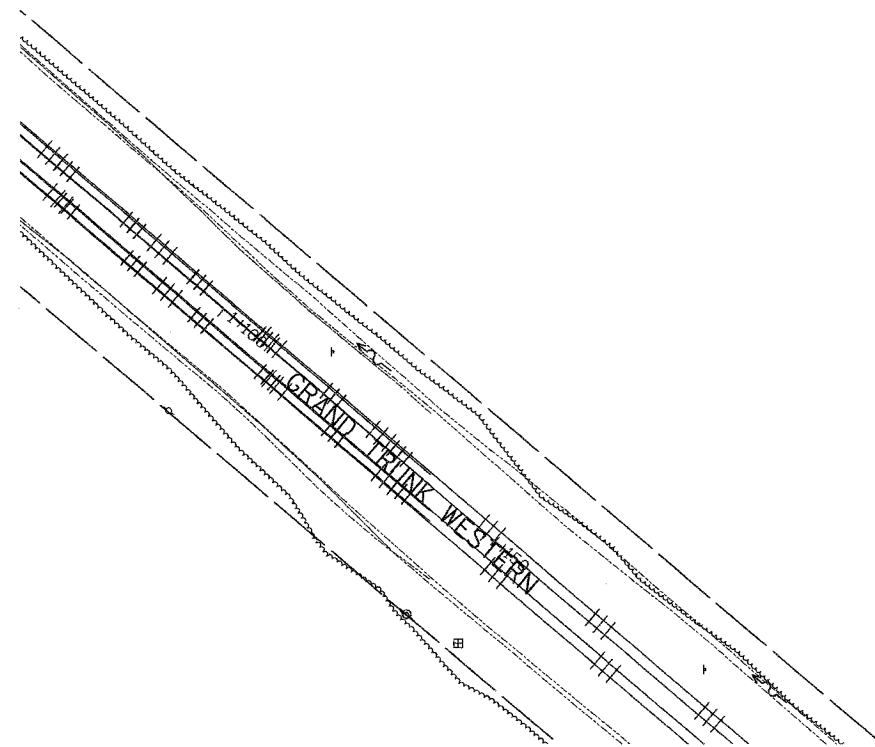


ALL DIMENSIONS IN METERS EXCEPT PAVEMENT ITEMS AND UNLESS NOTED OTHERWISE

F.A.I. RTE.	SECTION	COUNTY	TOTAL SHEETS	SHEET NO.
80/94	2003-106LS	COOK	88	58
STA.	TO STA.			
FED. ROAD DIST. NO.	ILLINOIS	FED. AID PROJECT		
CONTRACT NO. 62699				

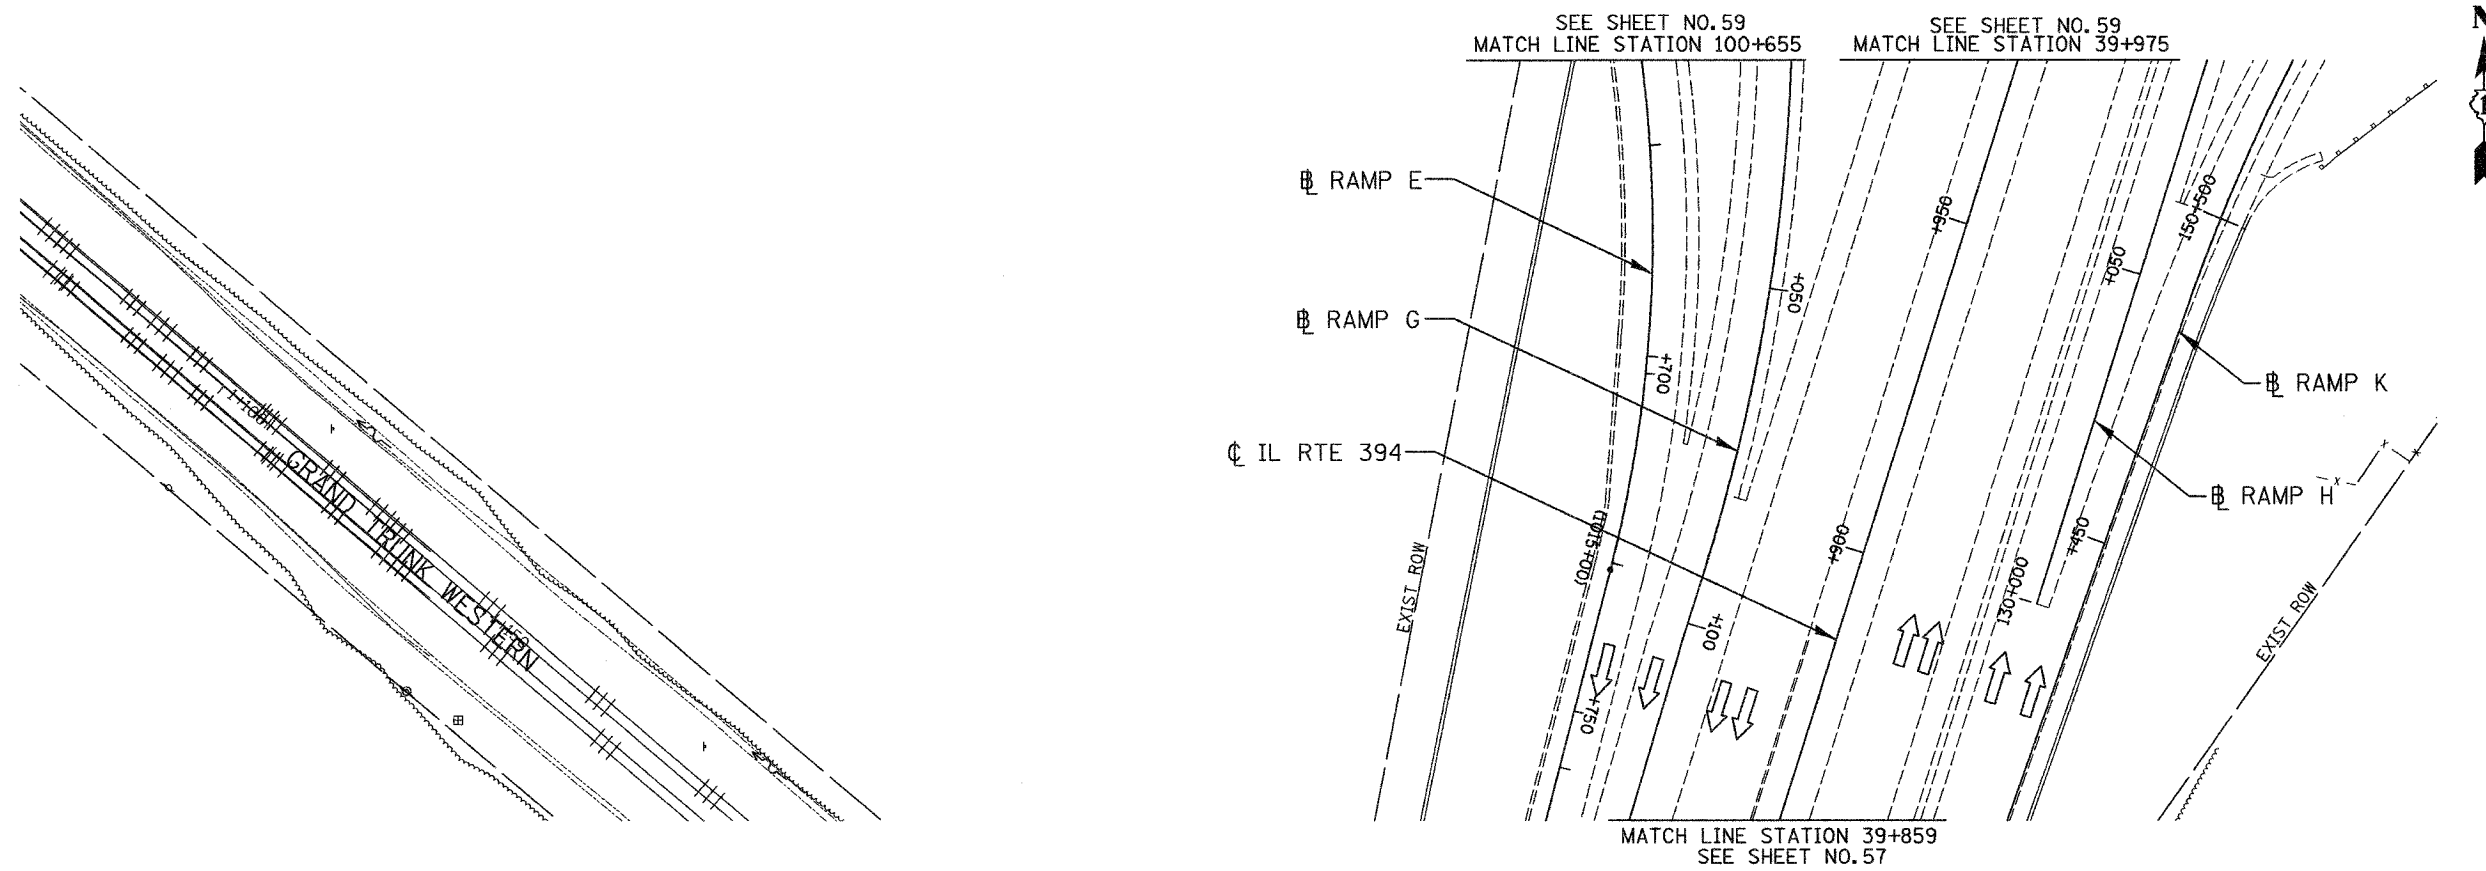

**NO CONTRACT WORK ON THIS SHEET**

LSNS - 45

ILLINOIS DEPARTMENT OF TRANSPORTATION  
I-80/94/US 6  
KINGERY-BORMAN EXPRESSWAY  
BURNHAM ROAD TO US 41  
**LANDSCAPING PLAN  
IL RTE 394**

REVISIONS	
NAME	DATE

SCALE 1:500  
DATE 12/13/06

DRAWN BY ACE/CAD  
CHECKED BY TJW



12/8/2006  
 6:36:07 AM  
 C:\PROJECT\204080\CADD\Contract.LS\ls\_46.rdb