



ALL DIMENSIONS IN METERS EXCEPT PAY
ITEMS AND UNLESS NOTED OTHERWISE

F.A.I. RTE.	SECTION	COUNTY	TOTAL SHEETS	SHEET NO.
80/94	2003-106LS	COOK	88	65
STA.	TO STA.			
FED. ROAD DIST. NO.	ILLINOIS	FED. AID PROJECT		
CONTRACT NO. 62699				

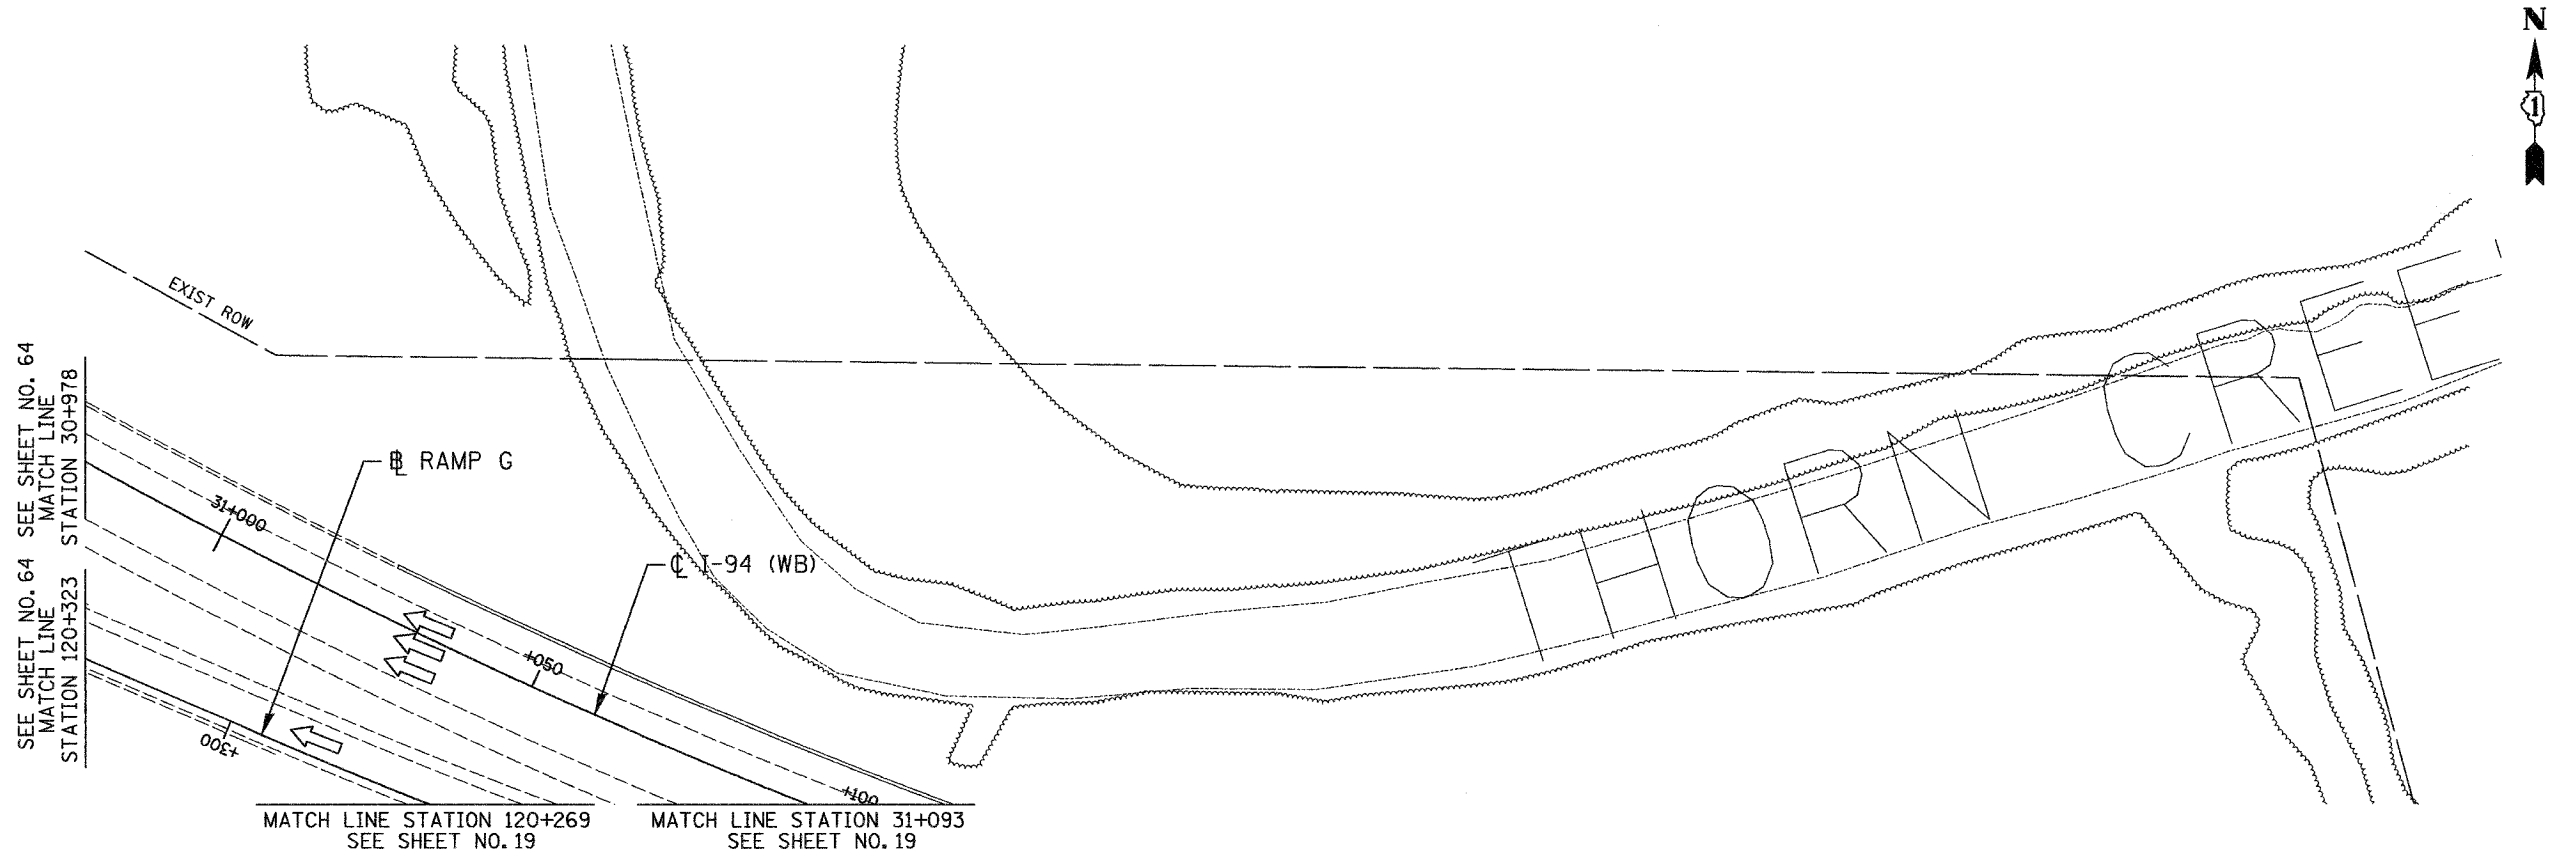

SEE SHEET NO. 64
MATCH LINE
STATION 120+323

SEE SHEET NO. 64
MATCH LINE
STATION 30+978

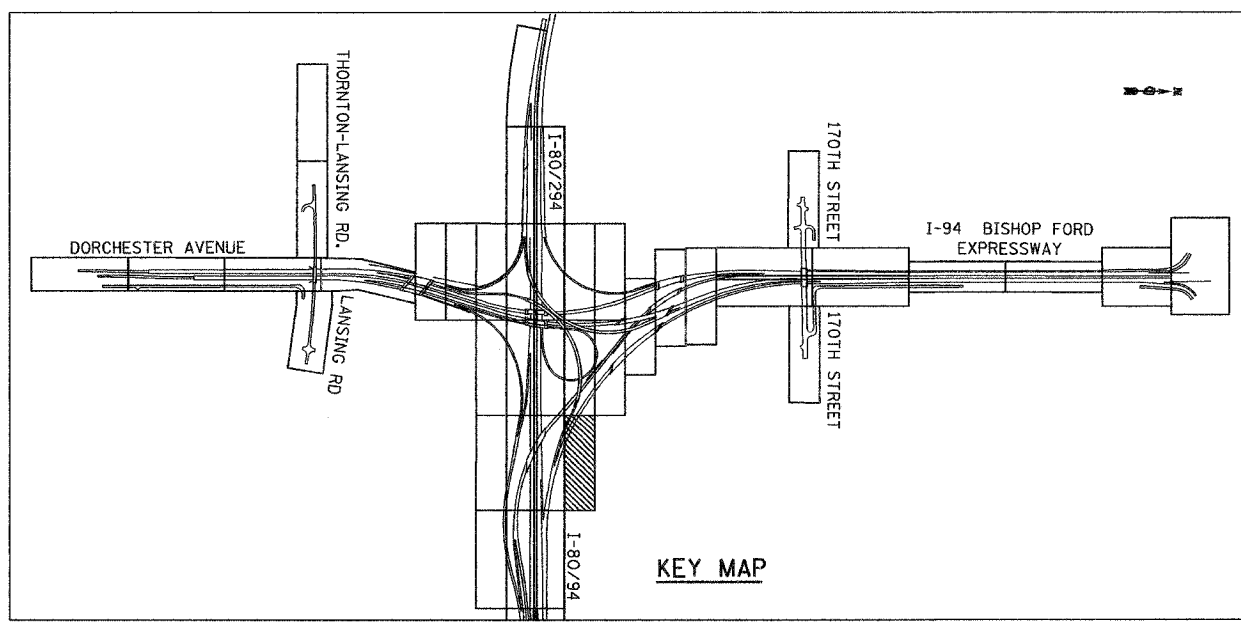

**NO CONTRACT WORK
ON THIS SHEET**

LSNS - 52

REVISIONS	
NAME	DATE

ILLINOIS DEPARTMENT OF TRANSPORTATION
I-80/94/US 6
KINGERY-BORMAN EXPRESSWAY
BURNHAM ROAD TO US 41
LANDSCAPING PLAN
I-94 BISHOP FORD EXPWAY

SCALE 1:500
DATE 12/13/06

DRAWN BY ACE/CAD
CHECKED BY T.J.W.

AMERICAN
CONSULTING ENGINEERS

12/9/06
6:47:17 AM
C:\PROJECT\20140801\CADD\Contract LS\LS_B2.rvt