



ALL DIMENSIONS IN METERS EXCEPT PAY ITEMS AND UNLESS NOTED OTHERWISE

F.A.I. RTE.	SECTION	COUNTY	TOTAL SHEETS	SHEET NO.
80/94	2003-106LS	COOK	88	67
STA.	TO STA.			
FED. ROAD DIST. NO.	ILLINOIS	FED. AID PROJECT		
CONTRACT NO. 62699				

SEE SHEET NO. 68
MATCH LINE
STATION 40+525

SEE SHEET NO. 68
MATCH LINE
STATION 20+696

SEE SHEET NO. 68
MATCH LINE
STATION 30+697

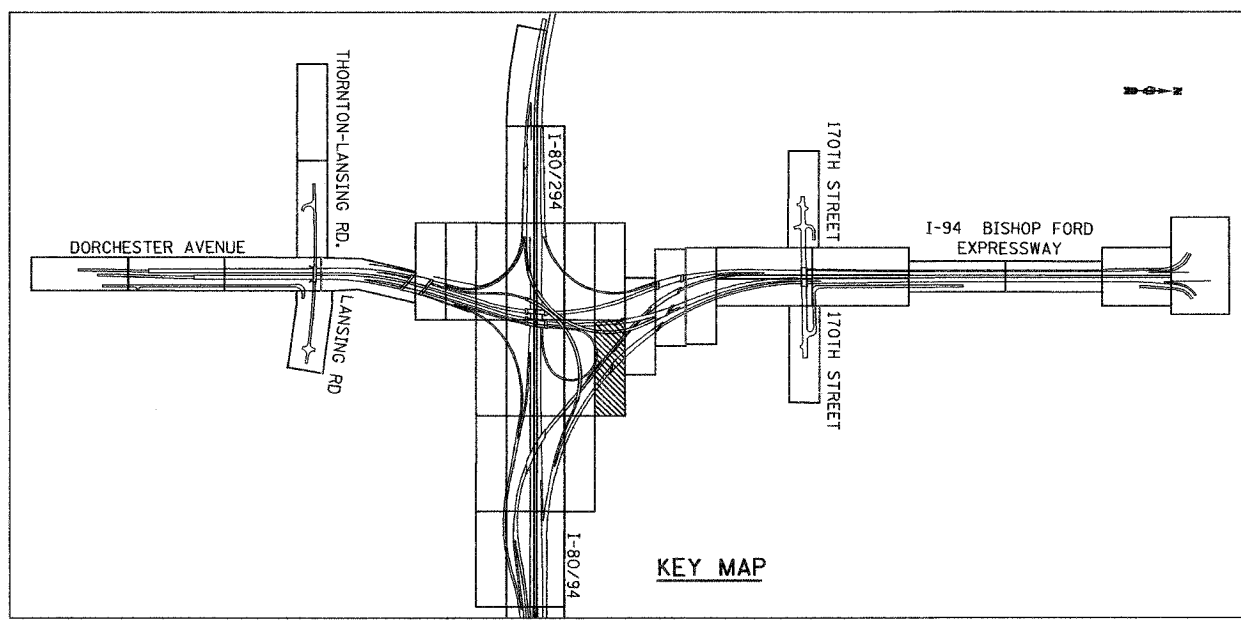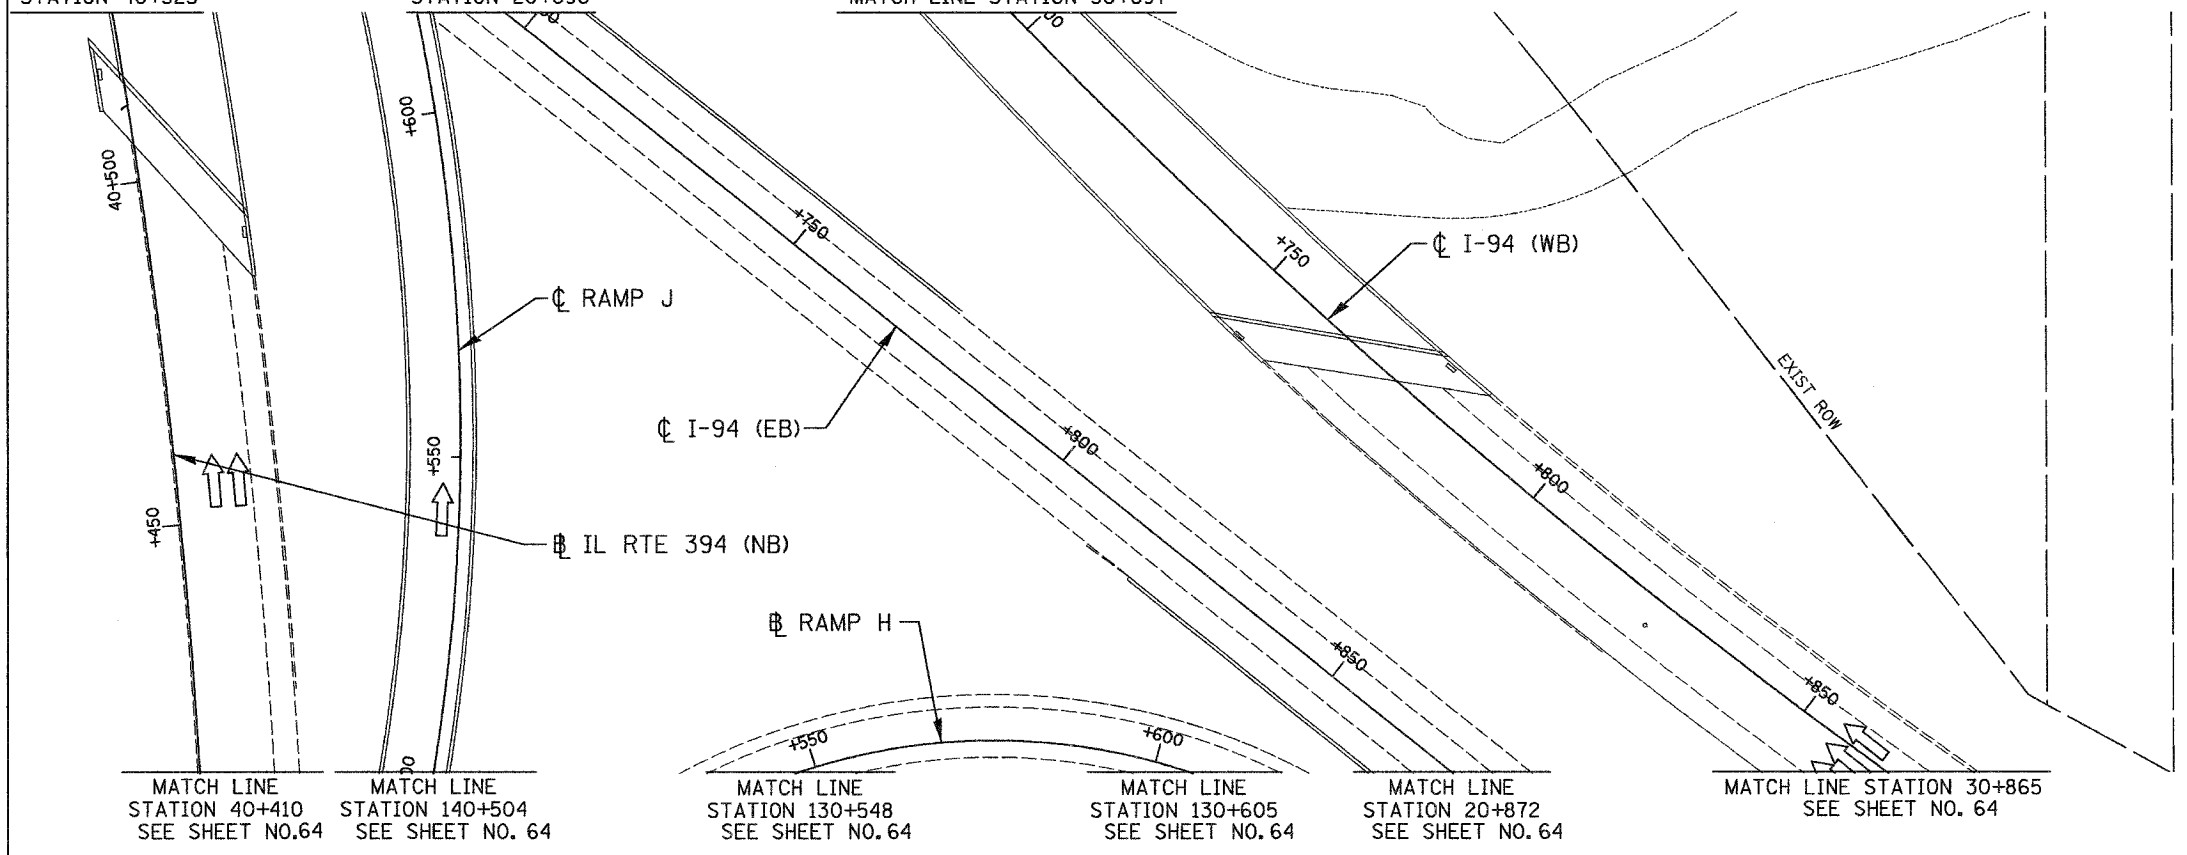

**NO CONTRACT WORK
ON THIS SHEET**

LSNS - 54

ILLINOIS DEPARTMENT OF TRANSPORTATION
I-80/94/US 6
KINGERY-BORMAN EXPRESSWAY
BURNHAM ROAD TO US 41
LANDSCAPING PLAN
I-94 BISHOP FORD EXPWAY

REVISIONS	
NAME	DATE

SCALE 1:500
DATE 12/13/06
DRAWN BY ACE/CAD
CHECKED BY TJW



12/8/2006
6:47:57 AM
C:\PROJECT\20140801\CADD\Contract LS\LS_64.rvt