

F.A.P. RTE.	SECTION	COUNTY	TOTAL SHEETS	SHEET NO.
567	34X-BR	DEKALB	90	23
STA. 132+00		TO STA. 138+00		
FED. ROAD DIST. NO.		ILLINOIS	FED. AID PROJECT	

LEGEND
 // // TEMPORARY CONSTRUCTION EASEMENT

DESIGN	INT.	DATE	REASON



PLAN	DATE	BY	REASON

PLOTS & CHECKS	INT.	DATE	NO.	REASON

PROFILE	DATE	BY	REASON

CHECKS	INT.	DATE	REASON

FILE NAME = c:\projects\2006\102000\102000.dwg
 PLOT SCALE = 1/4" = 10'-0"
 PLOT DATE = 10/25/06
 OPERATOR = GJSJ

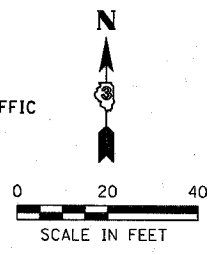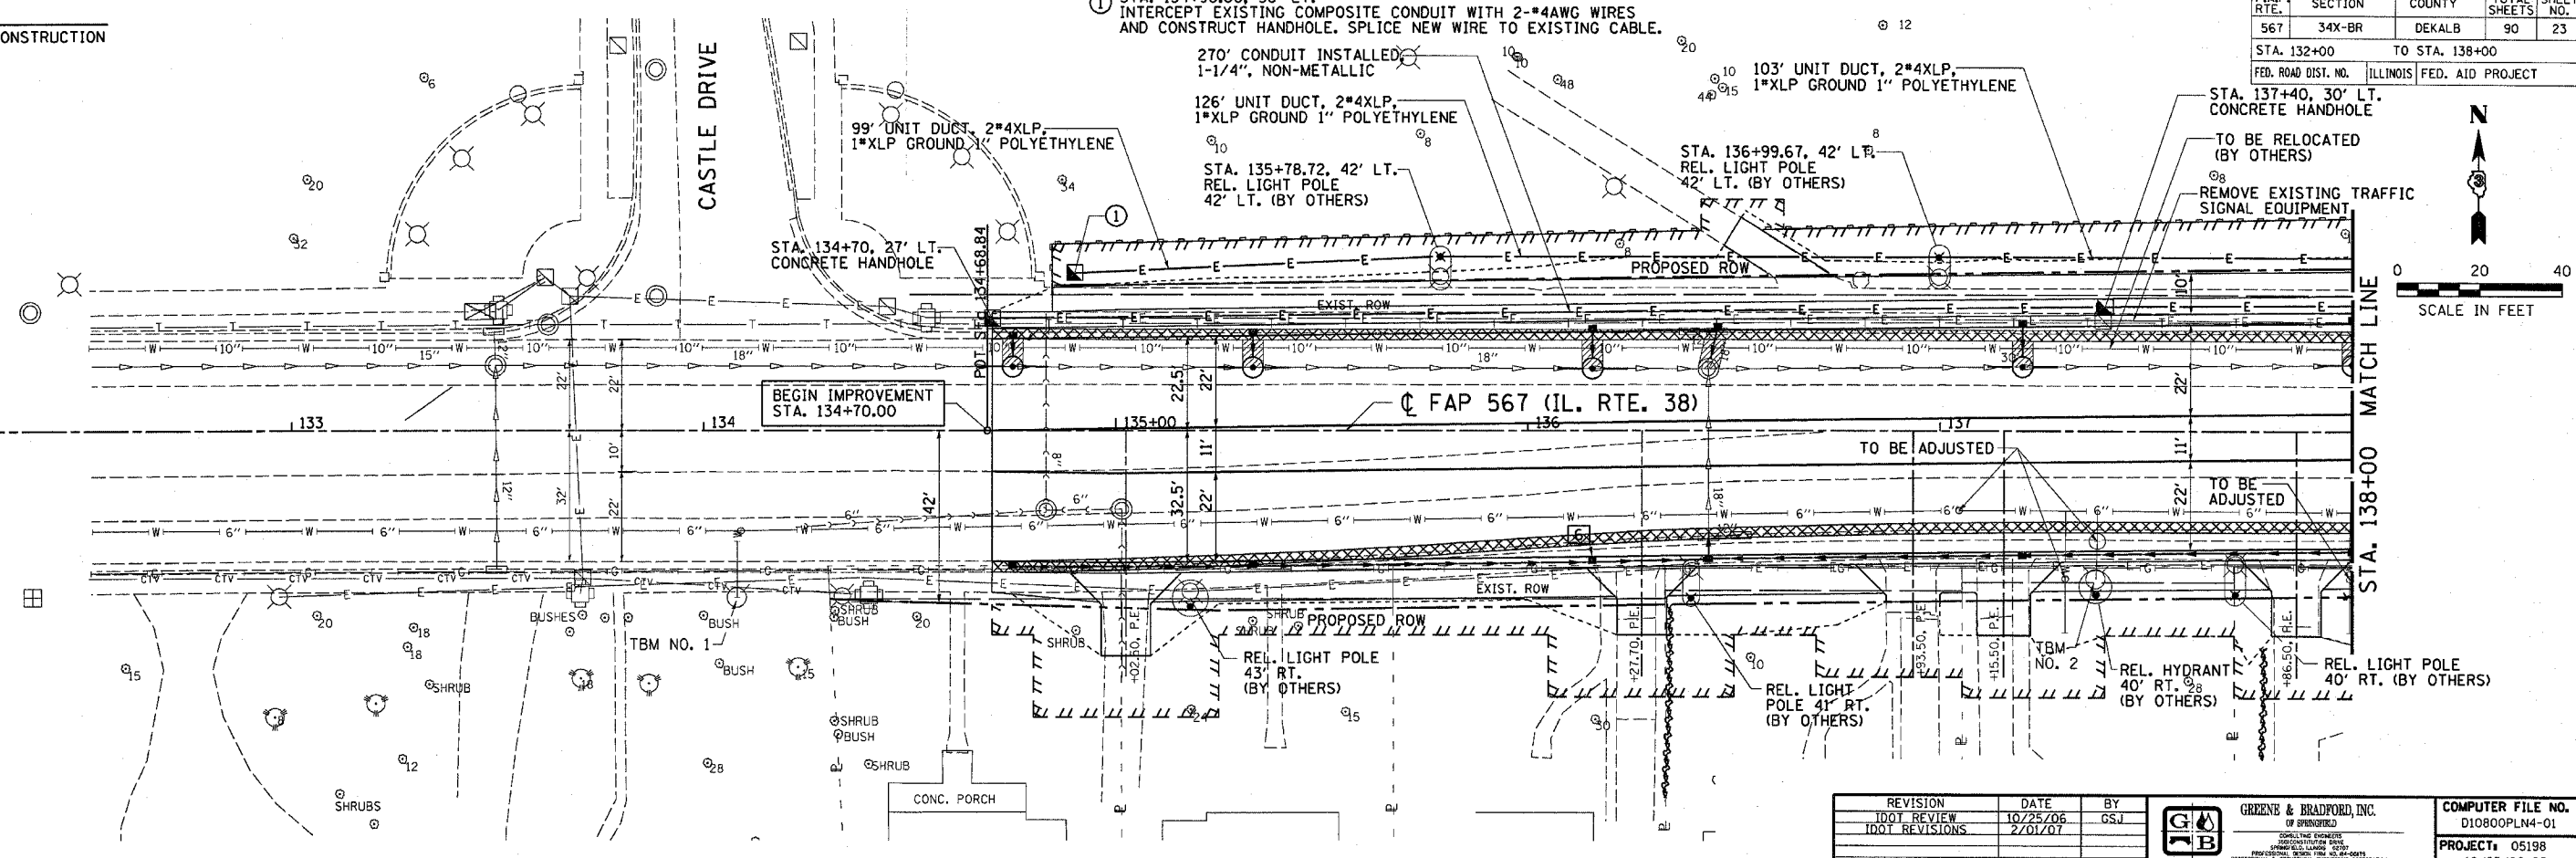

REVISION	DATE	BY

GREENE & BRADFORD, INC.
 CONSULTING ENGINEERS
 1020 N. WASHINGTON ST., SUITE 200
 DEKALB, ILLINOIS 60015
 (630) 294-0800 FAX (630) 294-0801
 www.greenesbradford.com

COMPUTER FILE NO. D10800PLN4-01
 PROJECT: 05198
 10/25/06-GSJ

