
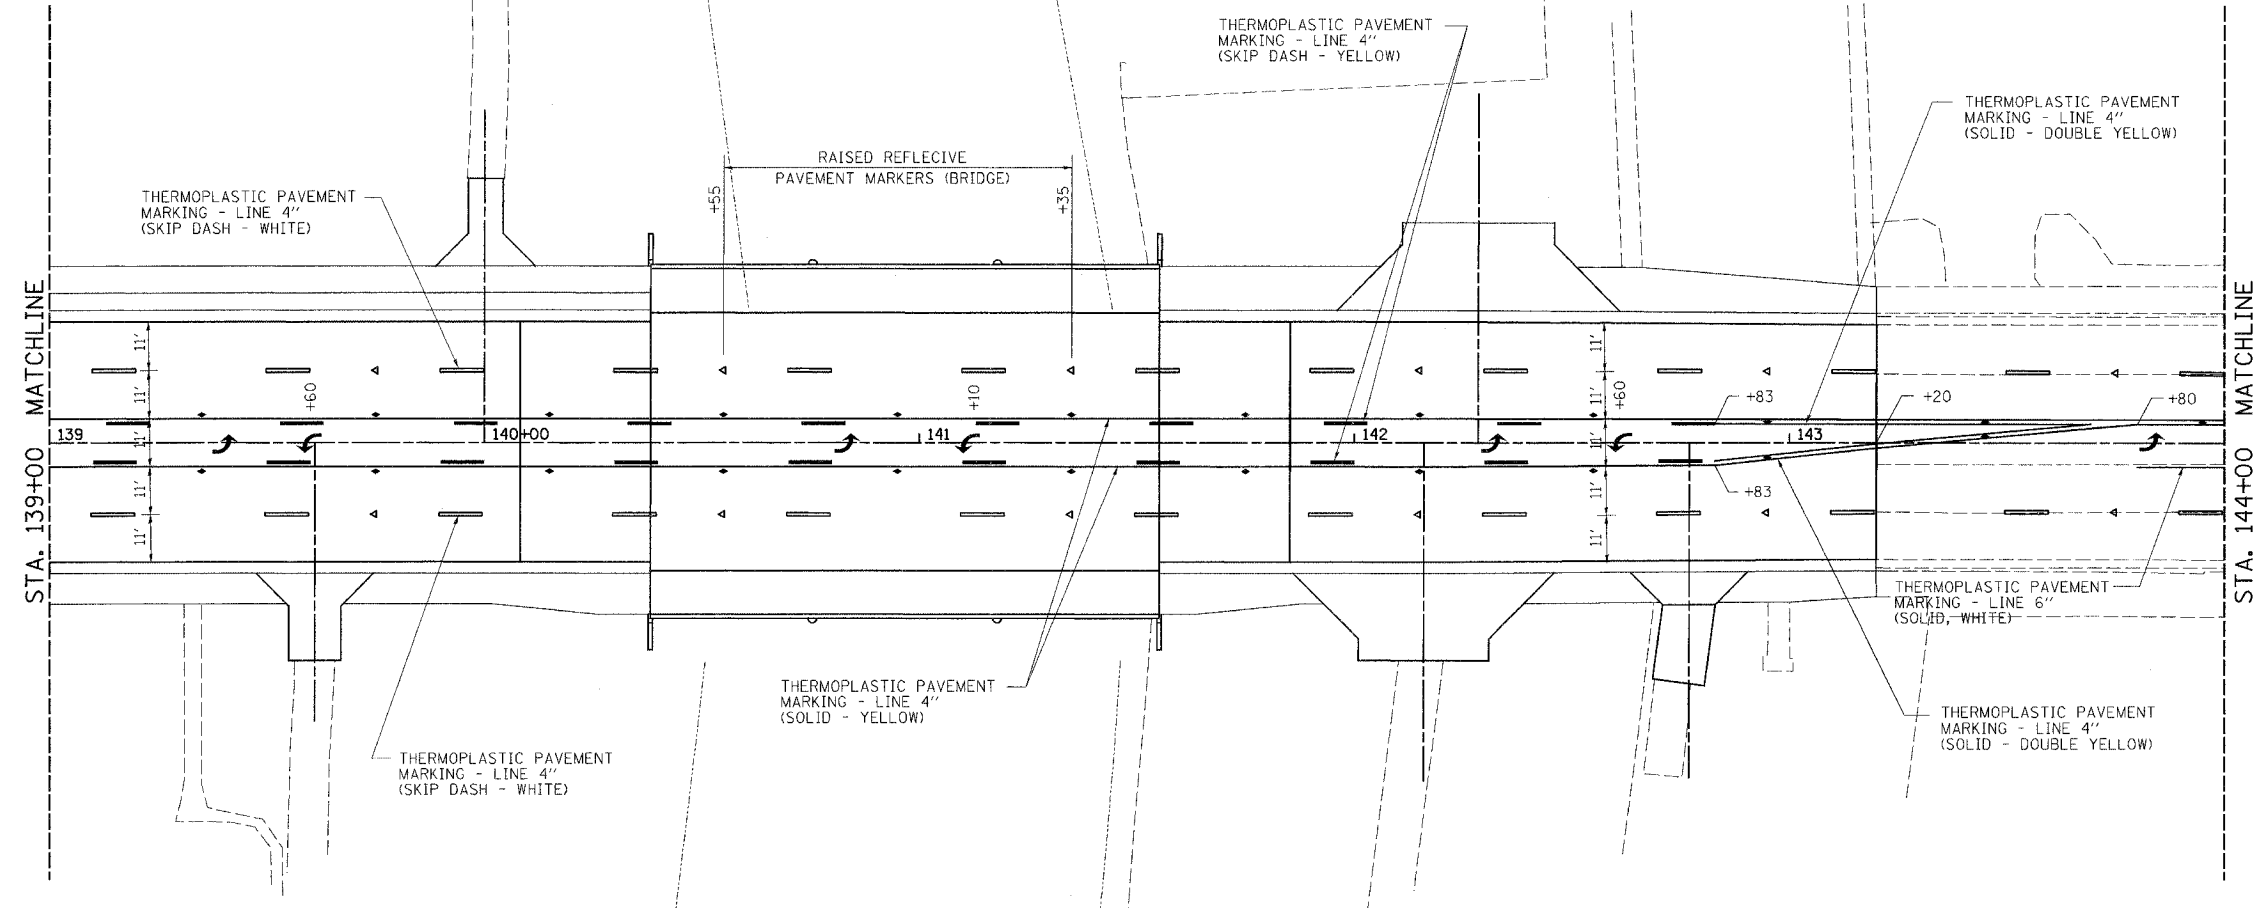


F.A.P. RTE.	SECTION	COUNTY	TOTAL SHEETS	SHEET NO.
567	34X-BR	DEKALB	90	30
STA. 139+00		TO STA. 143+20		
FED. ROAD DIST. NO.		ILLINOIS FED. AID PROJECT		

PAVEMENT MARKING PLAN

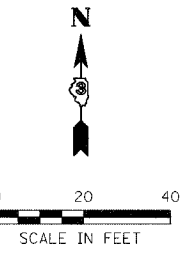

NOTE: SEE SCHEDULE OF QUANTITIES FOR RAISED REFLECTIVE PAVEMENT MARKER QUANTITIES AND LOCATIONS

LEGEND

- ◁ RAISED REFLECTIVE PAVEMENT MARKER (CRYSTAL - 1 WAY)
- ◆ RAISED REFLECTIVE PAVEMENT MARKER (AMBER - 2 WAY)
- ↶ THERMOPLASTIC PAVEMENT MARKING - LETTERS & SYMBOLS (LEFT TURN ARROW)

REVISIONS	
NAME	DATE
TOOT REVIEW	10/25/06

ILLINOIS DEPARTMENT OF TRANSPORTATION
PAVEMENT MARKING PLAN

FAP RTE 567 (IL RTE 38)
SECTION 34X-BR
DEKALB COUNTY

SCALE: VERT. DRAWN BY SUTHEARD
 HORIZ. CHECKED BY BOTT
DATE 10/17/05

GREENE & BRADFORD, INC.
OF SPRINGFIELD
CONSULTING ENGINEERS
INCORPORATED IN ILLINOIS
PROFESSIONAL ENGINEERS
1015 W. BROADWAY, SUITE 100, SPRINGFIELD, ILLINOIS 62760
TEL: 217.264.1200 FAX: 217.264.1201

COMPUTER FILE NO. D10800PMK
PROJECT 05198
10/25/06-GSJ

PLOT DATE = 10/25/06
FILE NAME = 05198.PLK
PLOT SCALE = 1/8"=1'-0"
REFERENCE = 05198.PLK
OPERATOR = GCS