


F.A.P. RTE.	SECTION	COUNTY	TOTAL SHEETS	SHEET NO.
567	34X-BR	DEKALB	90	73
STA. 134+50.00		TO STA. 134+75.00		
FED. ROAD DIST. NO.		ILLINOIS FED. AID PROJECT		

DATE	
BY	
FINAL SURVEY	
SURVEYED	
PLOTTED	
NOTE BOOK	
AREAS CHECKED	
NO.	

DATE	
BY	
ORIGINAL SURVEY	
SURVEYED	
PLOTTED	
NOTE BOOK	
AREAS CHECKED	
NO.	

PLOT DATE = 2/2/2007  
 FILE NAME = #FILES#  
 PLOT SCALE = #SCALE#  
 OPERATOR = #USER#

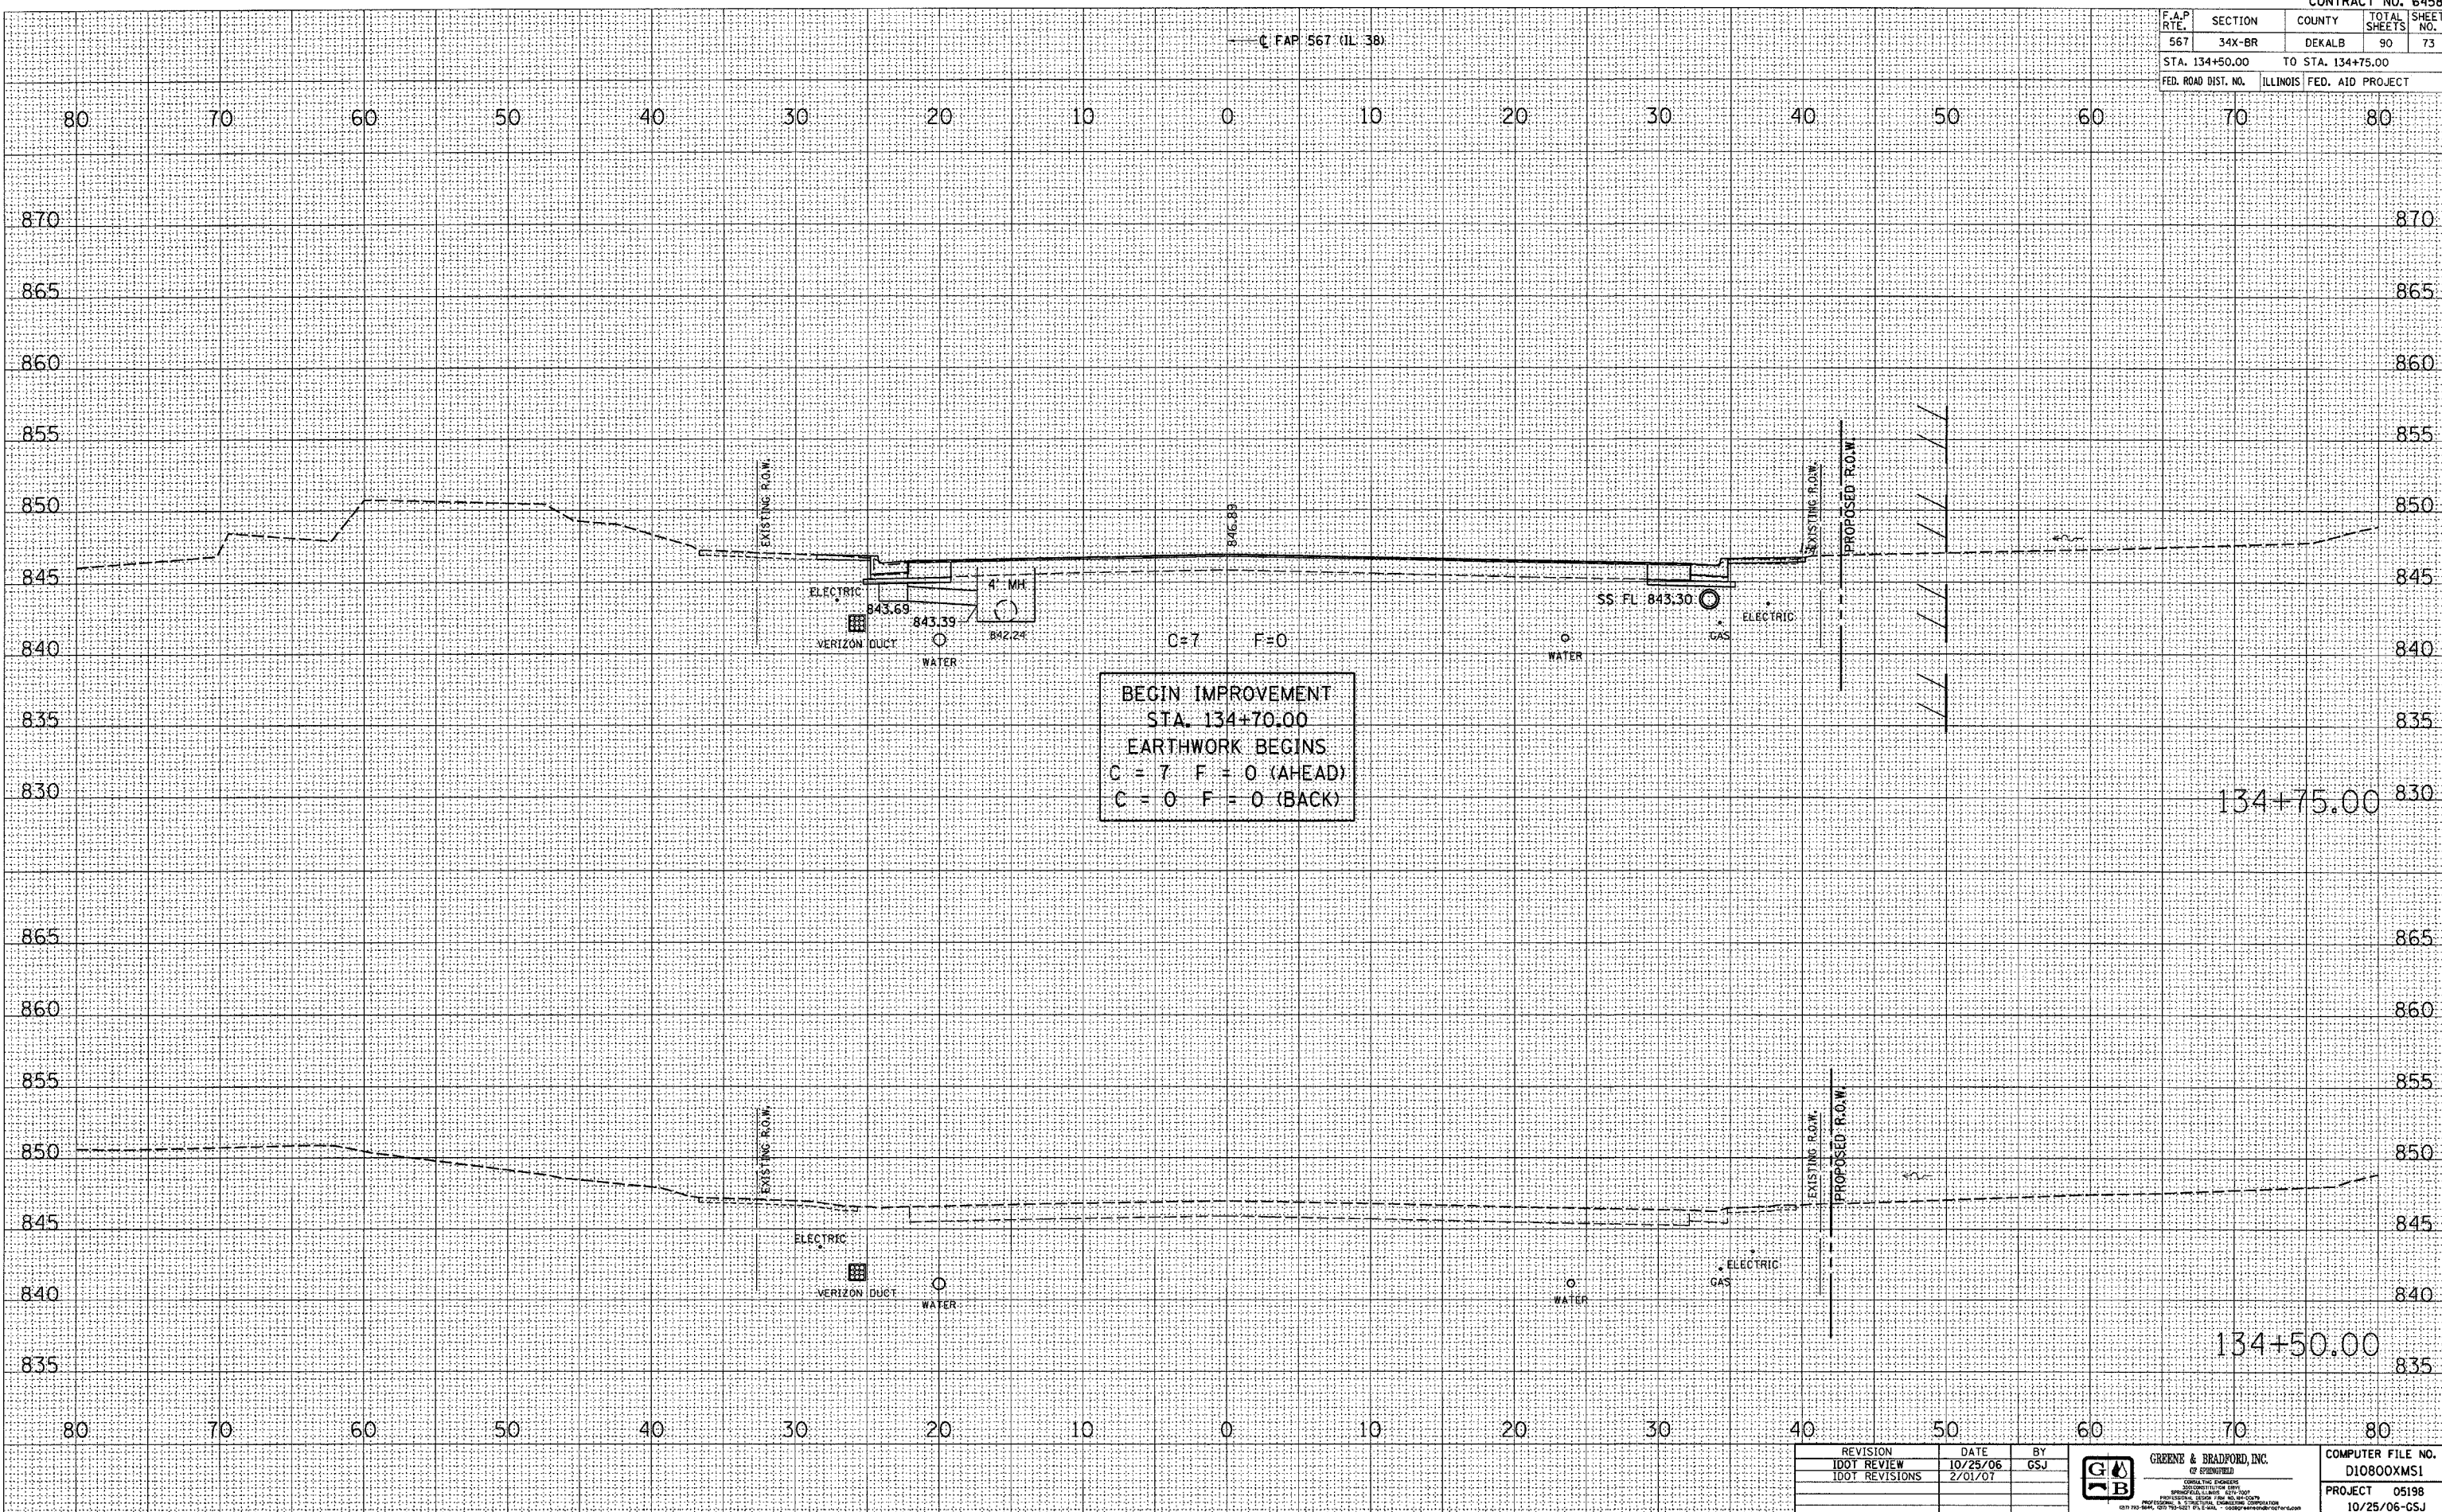

REVISION	DATE	BY
IDOT REVIEW	10/25/06	GSJ
IDOT REVISIONS	2/01/07	

**GREENE & BRADFORD, INC.**  
 OF ENGINEERS  
CORPORATE ENGINEERS  
 PROFESSIONAL ENGINEERS  
 420 WEST BROADWAY, SUITE 200  
 DEKALB COUNTY, ILLINOIS 60115  
 (630) 399-8800 FAX (630) 399-8801

COMPUTER FILE NO.	D10800XMS1
PROJECT	05198
	10/25/06-GSJ

**CROSS SECTIONS - MAINLINE**