


F.A.P. RTE.	SECTION	COUNTY	TOTAL SHEETS	SHEET NO.
567	34X-BR	DEKALB	90	75
STA. 135+50.00		TO STA. 135+75.00		
FED. ROAD DIST. NO.		ILLINOIS FED. AID PROJECT		

FINAL SURVEY	DATE
SURVEYED	BY
NOTE BOOK	NO.
TEMPLATE	AREAS CHECKED
AREAS	

ORIGINAL SURVEY	DATE
PLOTTED	BY
NOTE BOOK	NO.
TEMPLATE	AREAS CHECKED
AREAS	

PLOT DATE = 2/22/2007
 PLOT SCALE = 1"=40'
 REFERENCE = PREP & OPERATOR = MSJ

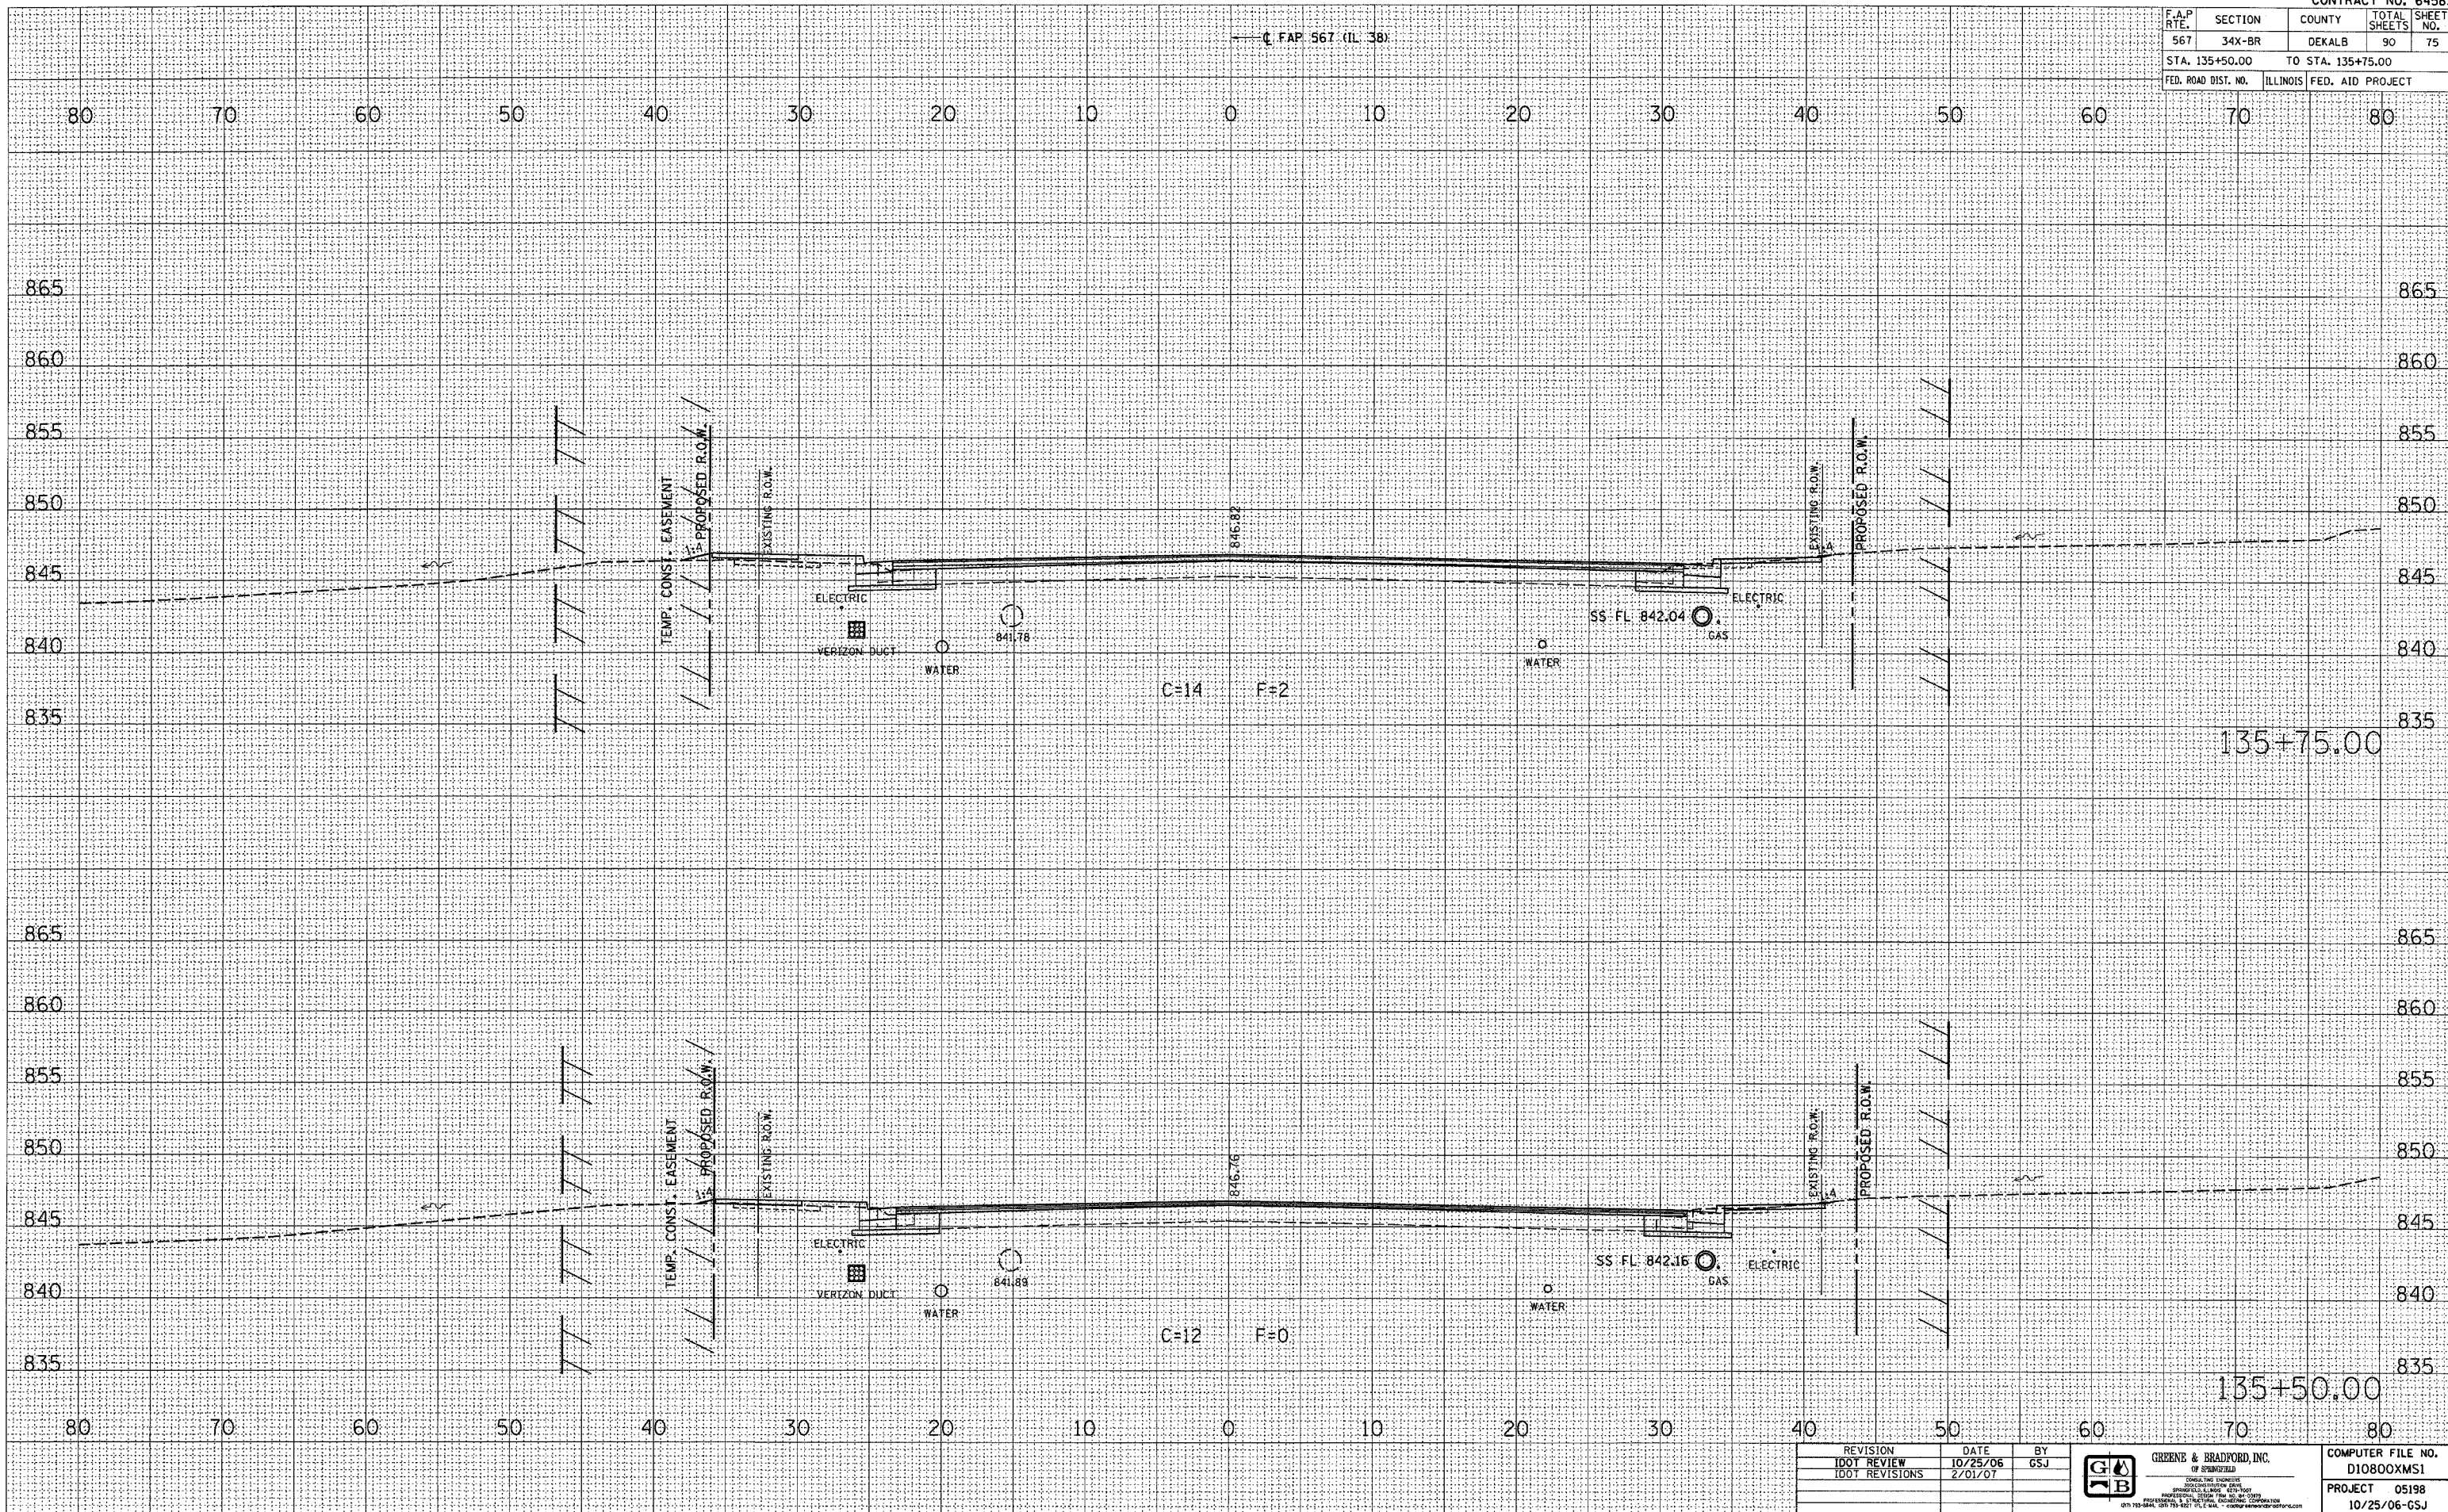

REVISION	DATE	BY
IDOT REVIEW	10/25/06	GSJ
IDOT REVISIONS	2/01/07	

G&B GREEN & BRADFORD, INC.
 1000 WEST WASHINGTON
 SPRINGFIELD, ILLINOIS 62760
 PHONE: 217-223-8800 FAX: 217-223-8801
 WWW.GREEN-AND-BRADFORD.COM

COMPUTER FILE NO. D10800XMS1
PROJECT 05198
10/25/06-GSJ

CROSS SECTIONS - MAINLINE