


F.A.P. RTE.	SECTION	COUNTY	TOTAL SHEETS	SHEET NO.
567	34X-BR	DEKALB	90	76
STA. 136+00.00		TO STA. 136+25.00		
FED. ROAD DIST. NO.		ILLINOIS	FED. AID PROJECT	

DATE	BY

DATE	BY

PLOT DATE = 2/2/2007
 FILE NAME = #FILE#
 PLOT SCALE = #SCALE#
 PLOT ORIGINATOR = #OPERATOR#

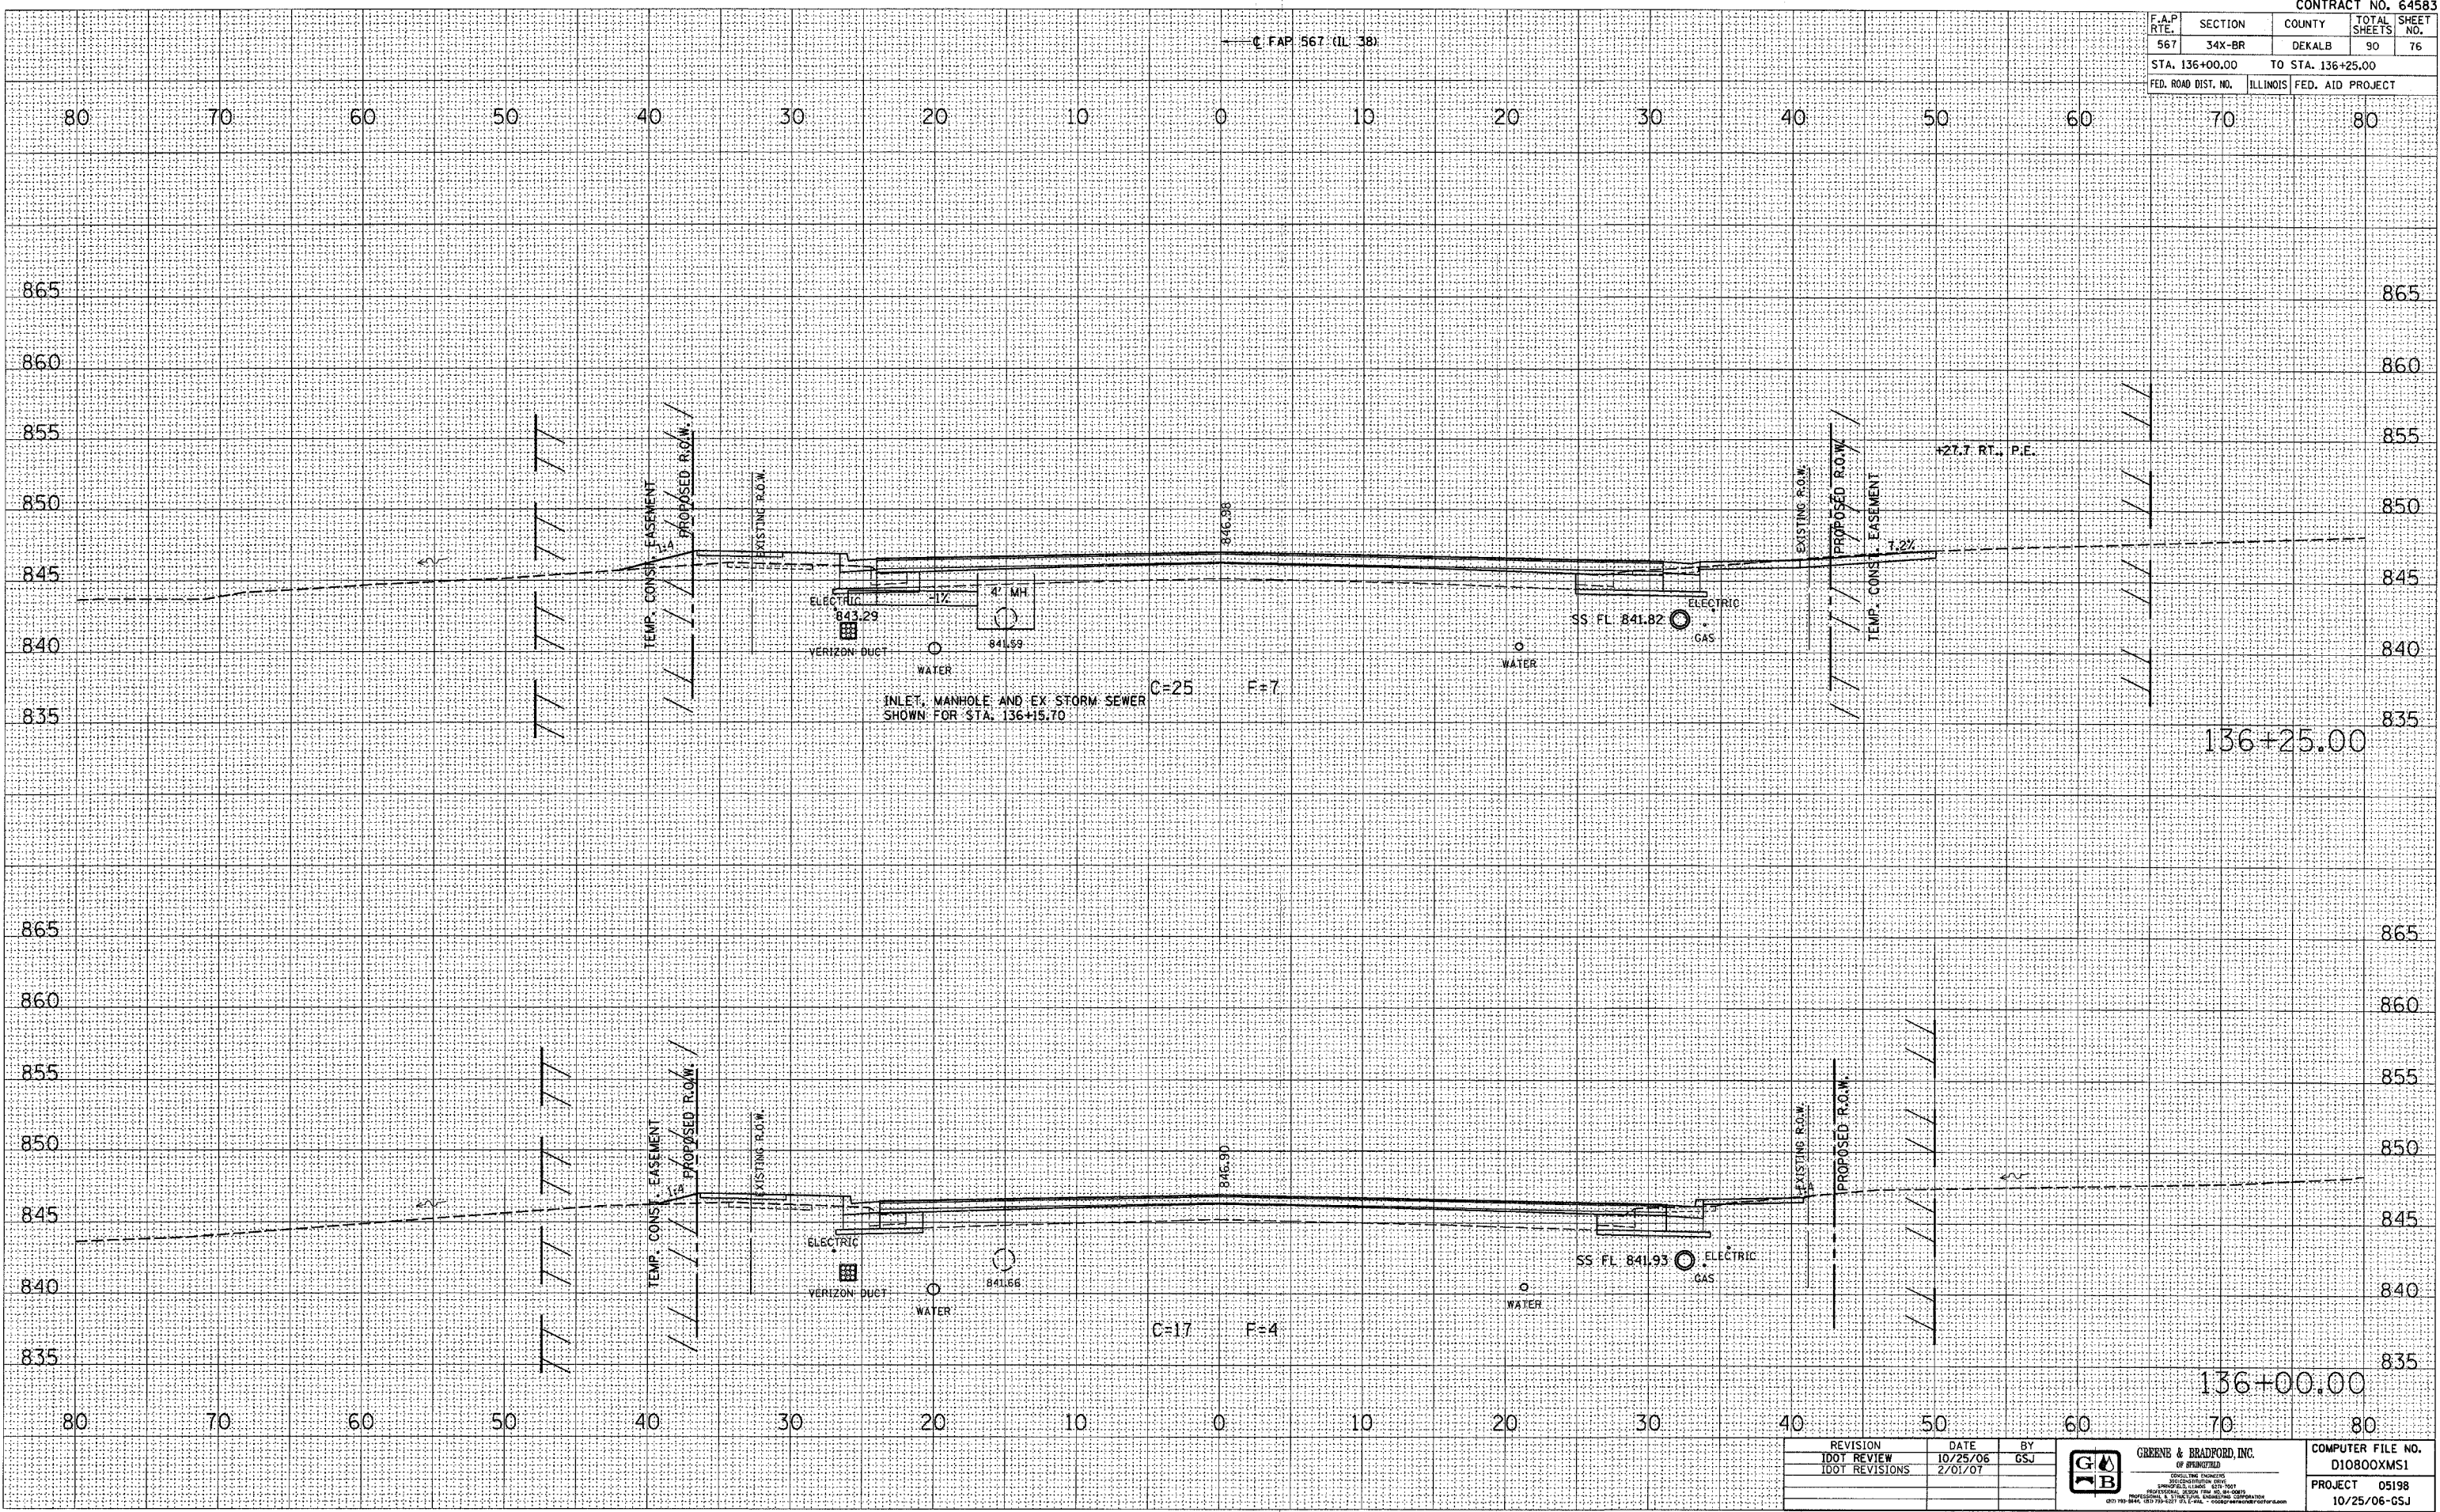

REVISION	DATE	BY
1DOT REVIEW	10/25/06	GSJ
1DOT REVISIONS	2/01/07	

GREENE & BRADFORD, INC.
 OF BRADFORD
 1000 BRADFORD BLVD.
 BRADFORD, IL 62601
 PHONE: 618-451-1000 FAX: 618-451-1001
 WWW.GREENE-AND-BRADFORD.COM

COMPUTER FILE NO.
 010800XMS1
 PROJECT 05198
 10/25/06-GSJ

CROSS SECTIONS - MAINLINE