


F.A.P. RTE.	SECTION	COUNTY	TOTAL SHEETS	SHEET NO.
567	34X-BR	DEKALB	90	80
STA. 137+50.00			TO STA. 137+75.00	
FED. ROAD DIST. NO.		ILLINOIS	FED. AID PROJECT	

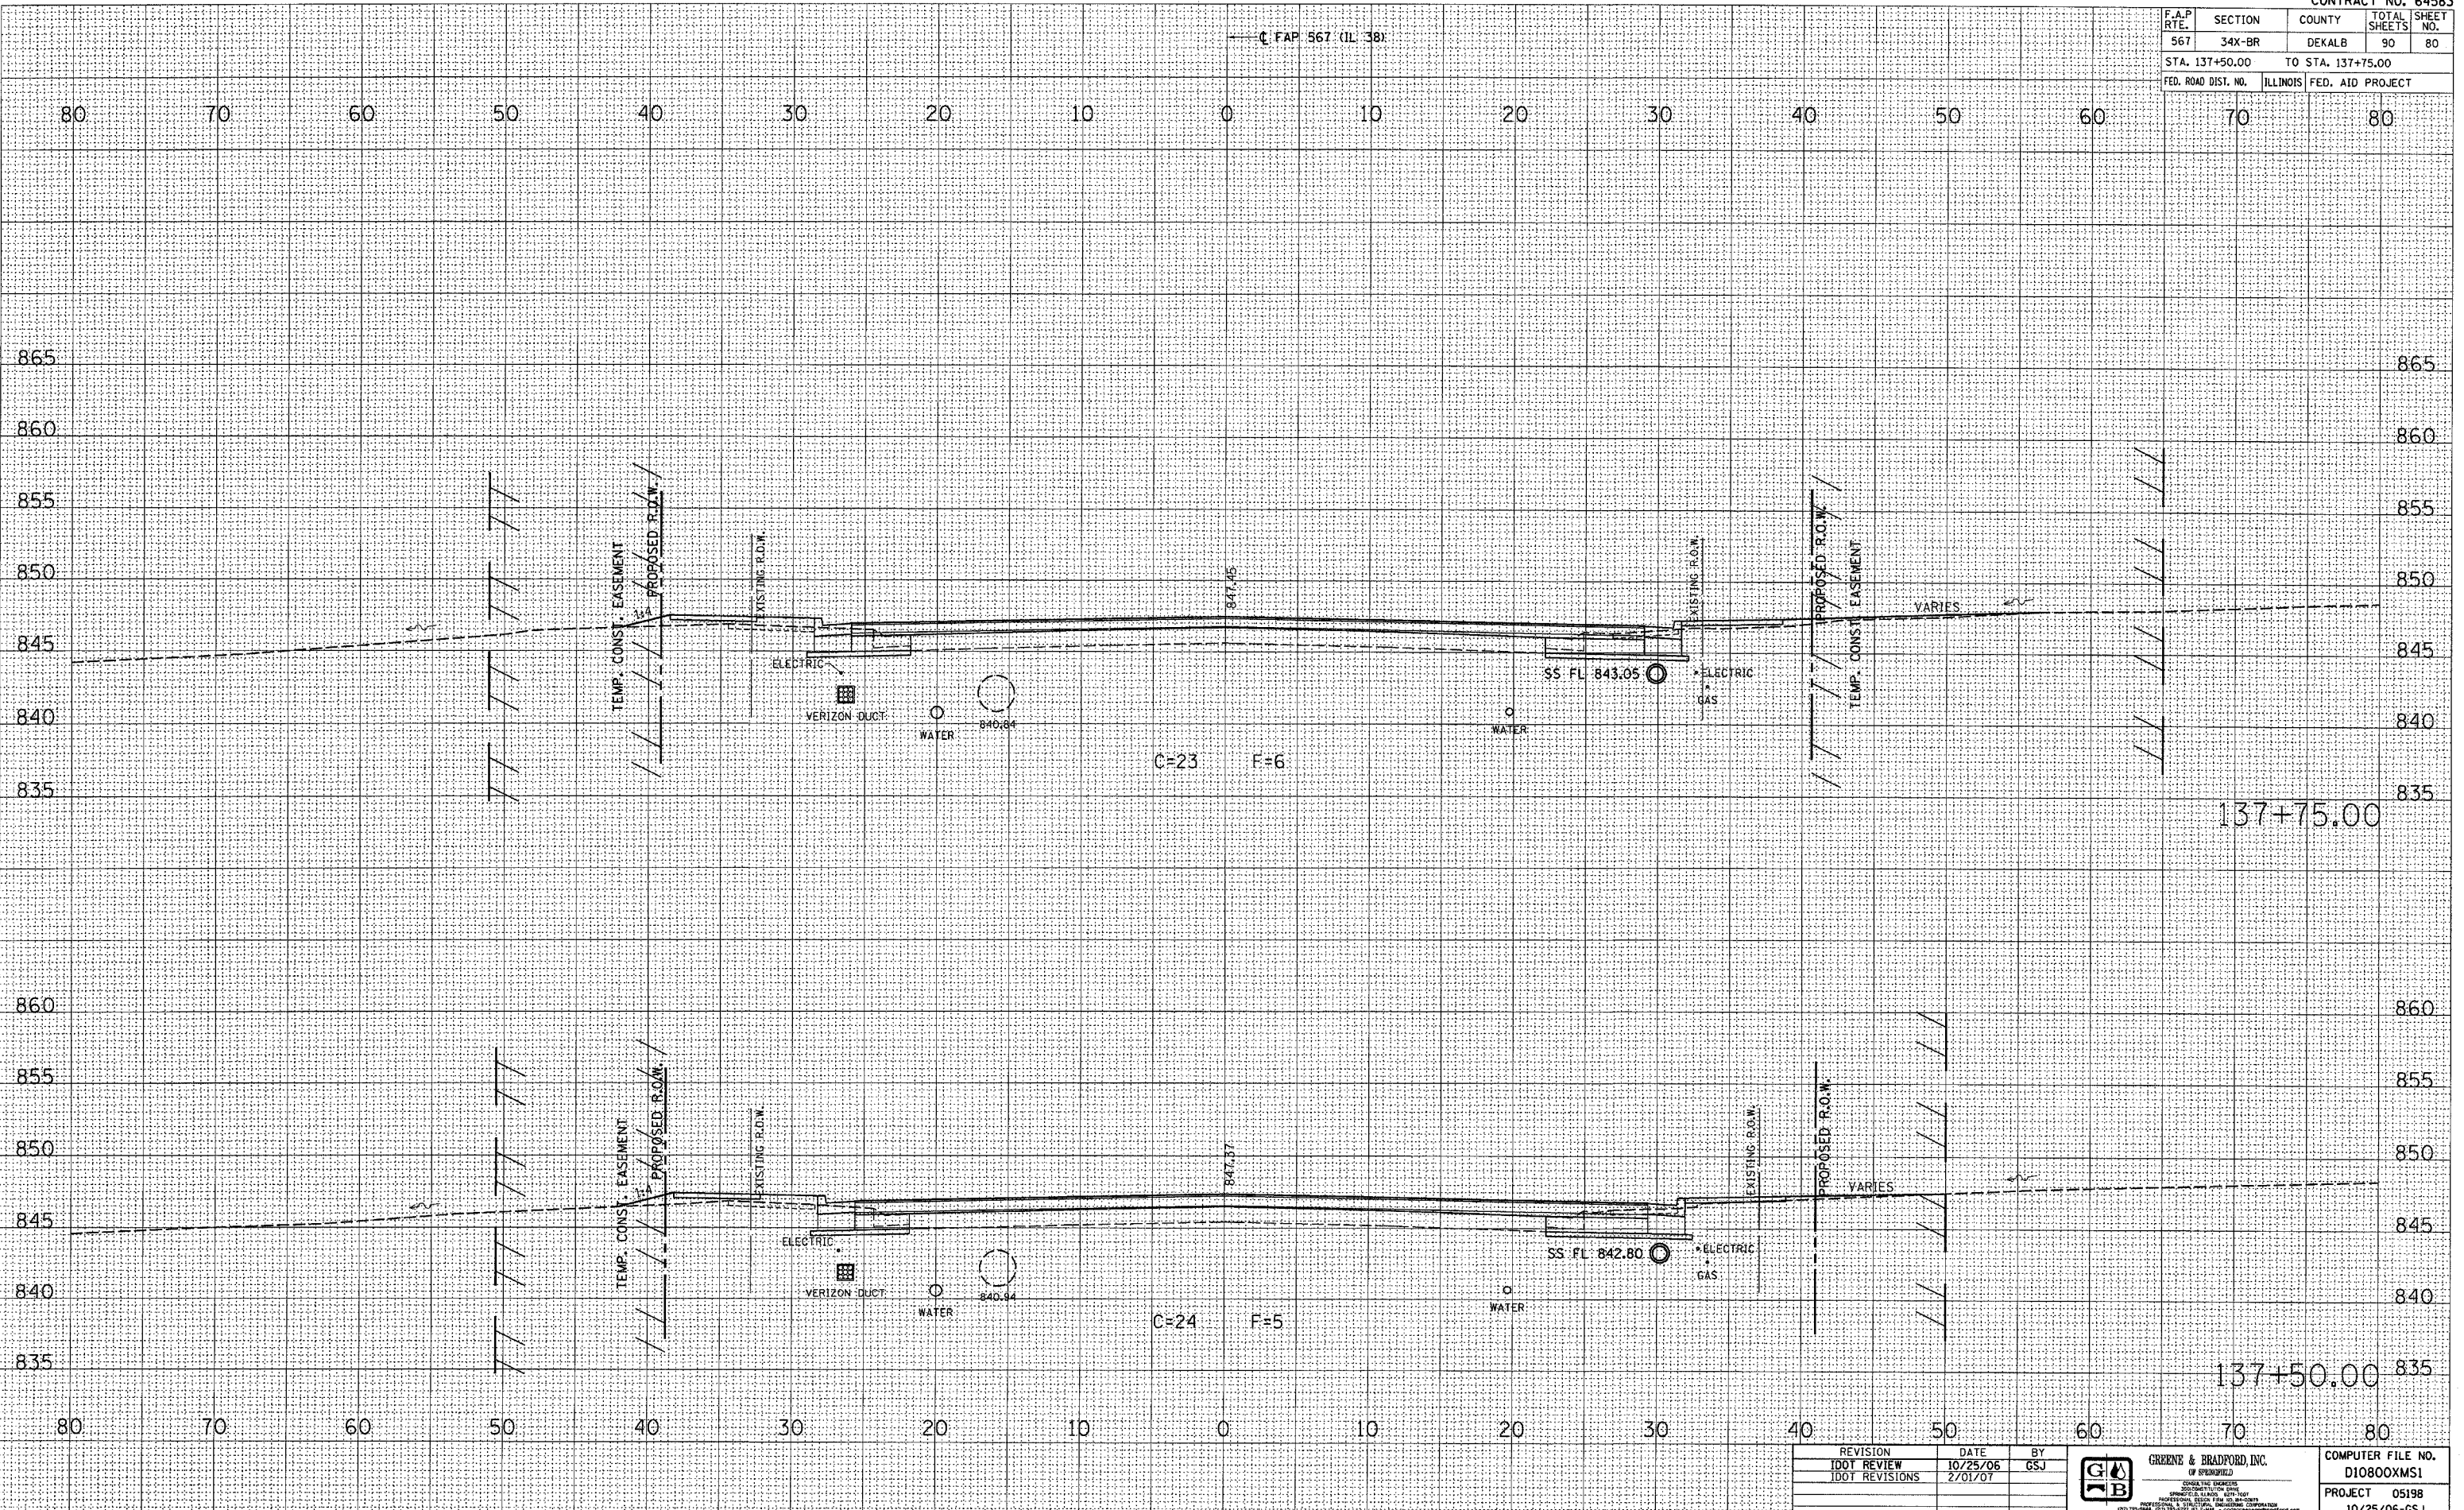

BY: \_\_\_\_\_ DATE: \_\_\_\_\_

REVISIONS	PLOTTED	DATE
NOTE BOOK	TEMP. DATE	
NO.	AREAS CHECKED	

FINAL SURVEY

BY: \_\_\_\_\_ DATE: \_\_\_\_\_

REVISIONS	PLOTTED	DATE
NOTE BOOK	TEMP. DATE	
NO.	AREAS CHECKED	

ORIGINAL SURVEY

PLOT DATE = 2/22/07  
 FILE NAME = 34X-BR  
 PLOT SCALE = AS SHOWN  
 REFERENCE = #REF#  
 OPERATOR = #USER#

REVISION	DATE	BY
IDOT REVIEW	10/25/06	GSJ
IDOT REVISIONS	2/01/07	



COMPUTER FILE NO.  
 D10800XMS1  
 PROJECT 05198  
 10/25/06-GSJ

**CROSS SECTIONS - MAINLINE**