

F.A.P. RTE.	SECTION	COUNTY	TOTAL SHEETS	SHEET NO.
567	34X-BR	DEKALB	90	83
STA. 138+50.00		TO STA. 138+75.00		
FED. ROAD DIST. NO.		ILLINOIS FED. AID PROJECT		


FINAL SURVEY

DATE	
BY	
DESIGNED	
PLOTTED	
TEMPLATE	
AREAS CHECKED	
NO.	

ORIGINAL SURVEY

DATE	
BY	
DESIGNED	
PLOTTED	
TEMPLATE	
AREAS CHECKED	
NO.	

PLOT DATE = 2/2/2007
 FILE NAME = 101000001
 PLOT SCALE = 1"=40'
 REFERENCE = REF
 OPERATOR = USER

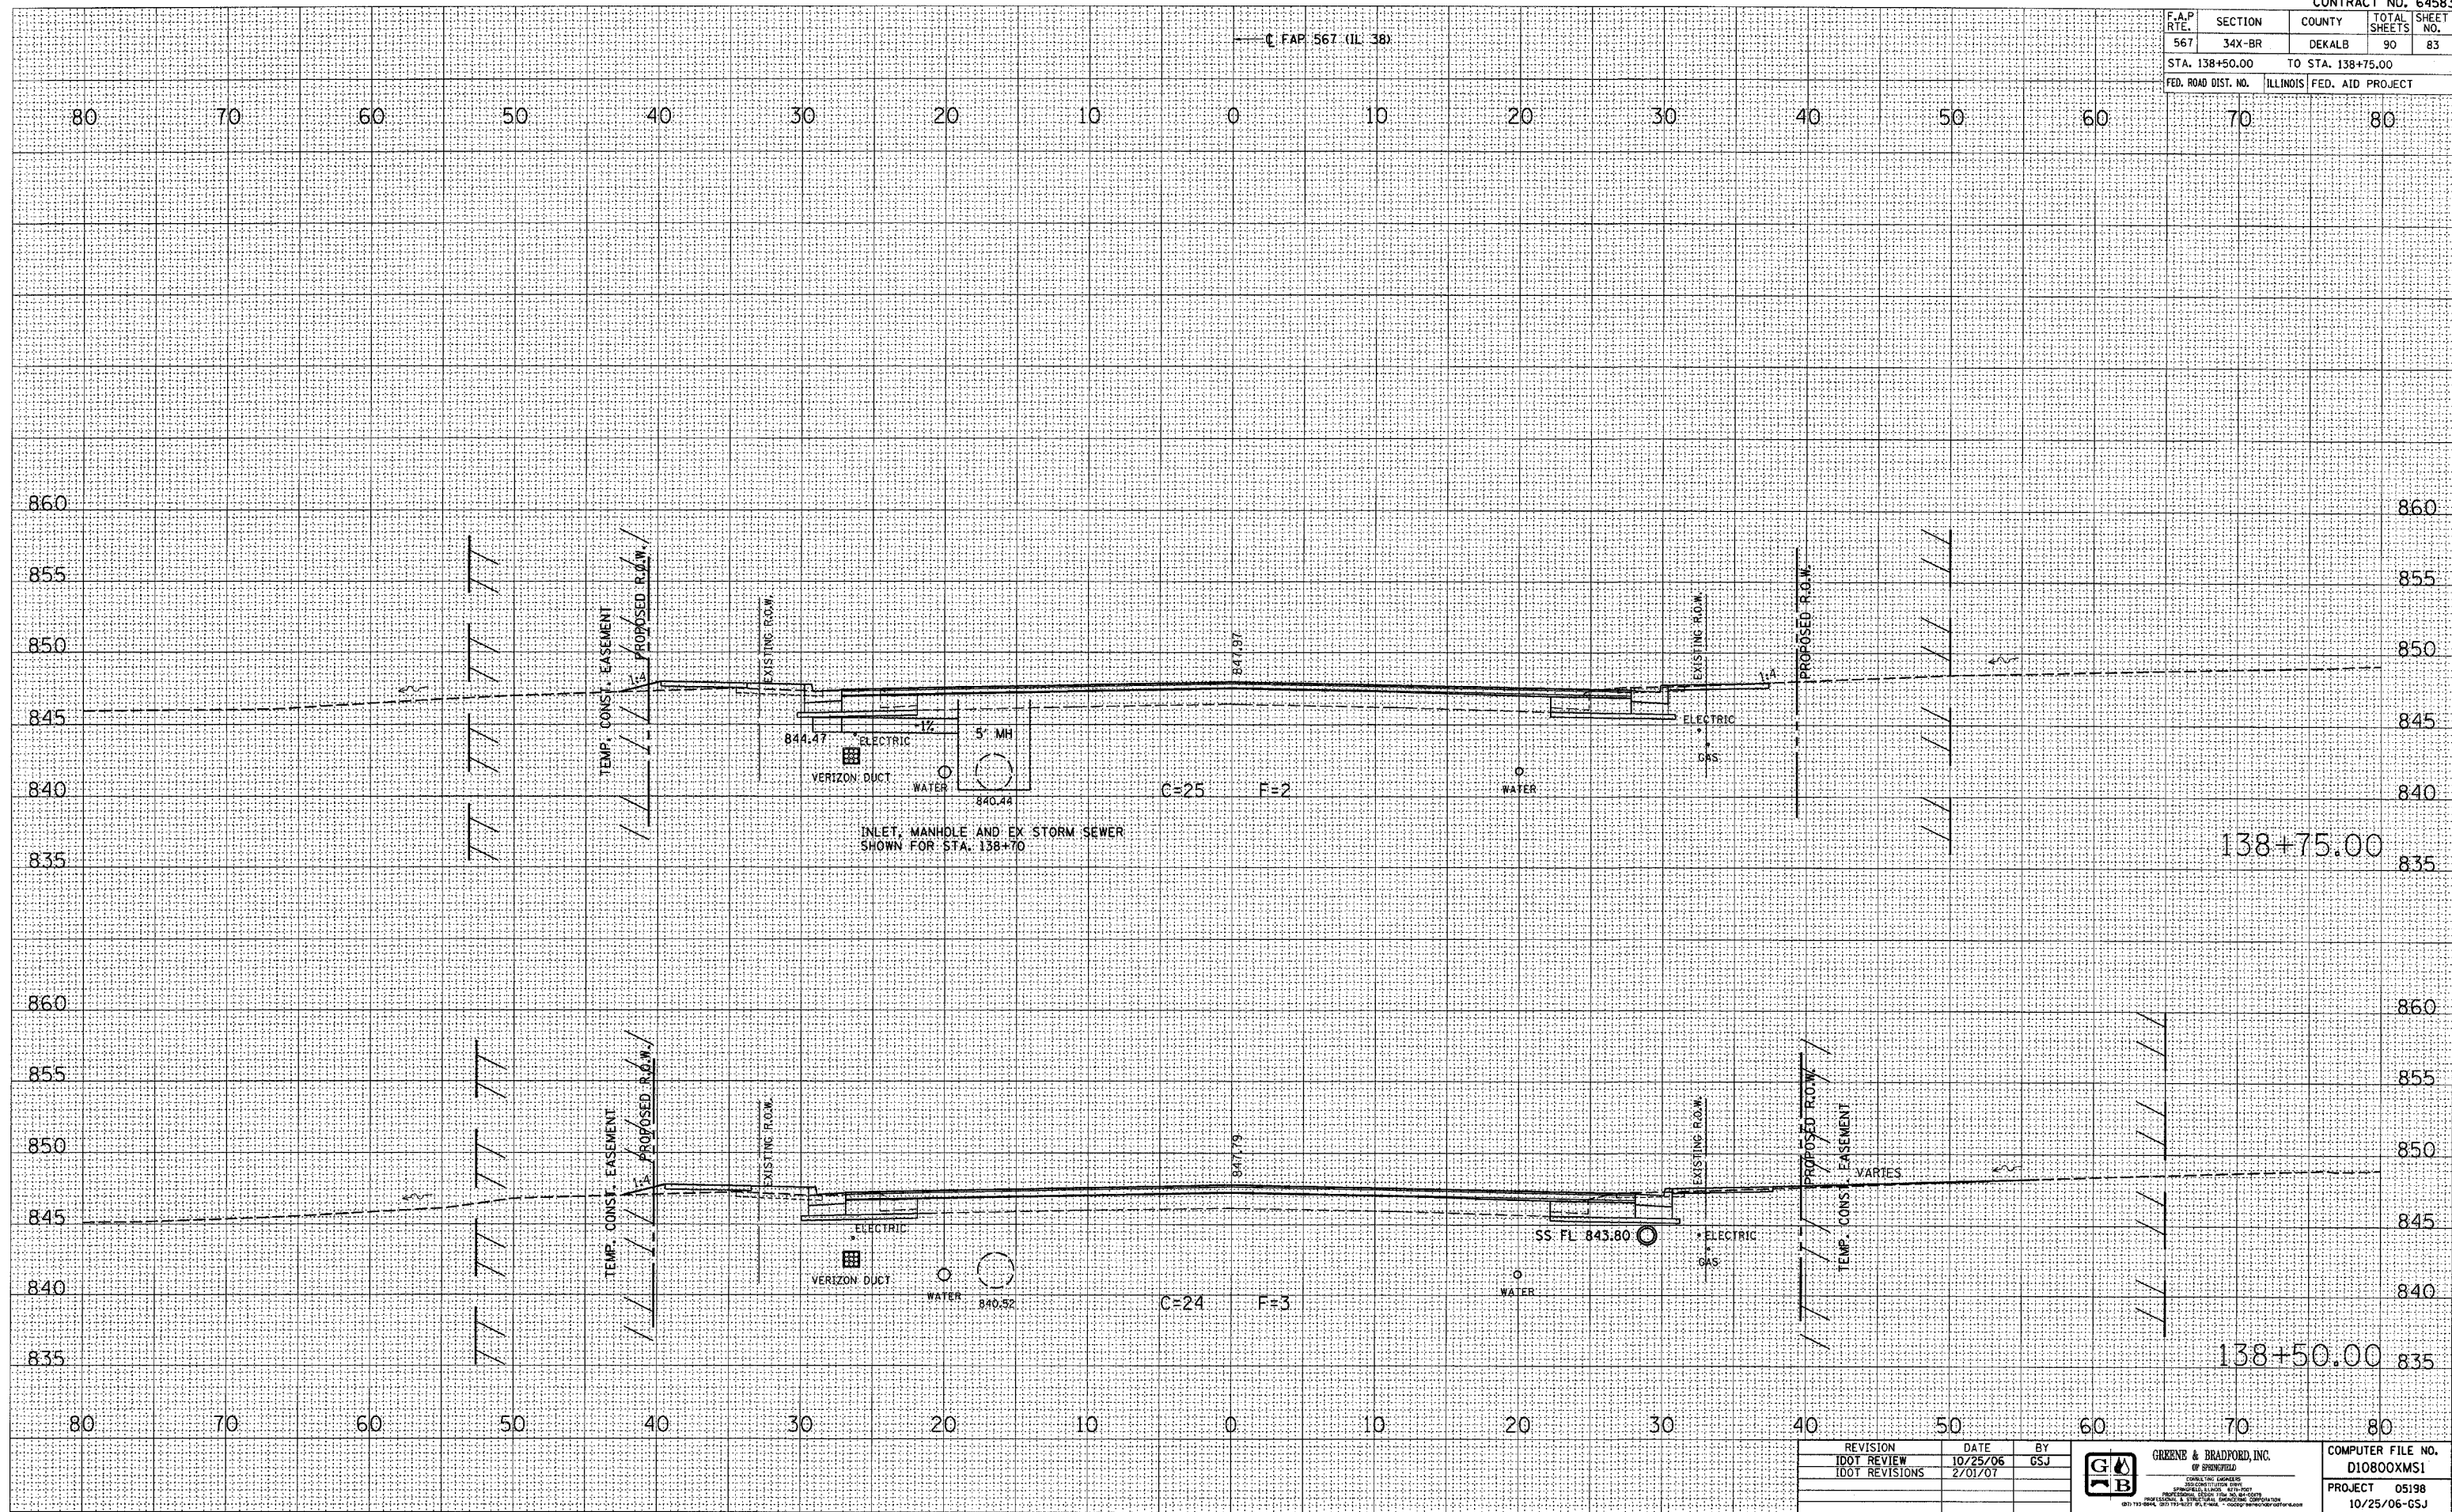

REVISION	DATE	BY
IDOT REVIEW	10/25/06	GSJ
IDOT REVISIONS	2/01/07	



COMPUTER FILE NO.
 D10800XMS1
 PROJECT 05198
 10/25/06-GSJ

CROSS SECTIONS - MAINLINE