


F.A.P. RTE.	SECTION	COUNTY	TOTAL SHEETS	SHEET NO.
567	34X-BR	DEKALB	90	86
STA. 139+75.00		TO STA. 140+00.00		
FED. ROAD DIST. NO.		ILLINOIS FED. AID PROJECT		

FINAL SURVEY	BY	DATE
DESIGNED		
PLOTTED		
NOTE BOOK		
TEMPLATE		
AREAS		
AREAS CHECKED		

ORIGINAL SURVEY	BY	DATE
DESIGNED		
PLOTTED		
NOTE BOOK		
TEMPLATE		
AREAS		
AREAS CHECKED		

PLOT DATE = 2/2/2007  
 FILE NAME = 34X-BR  
 PLOT SCALE = 1"=40'  
 REFERENCE = REF#  
 OPERATOR = USER#

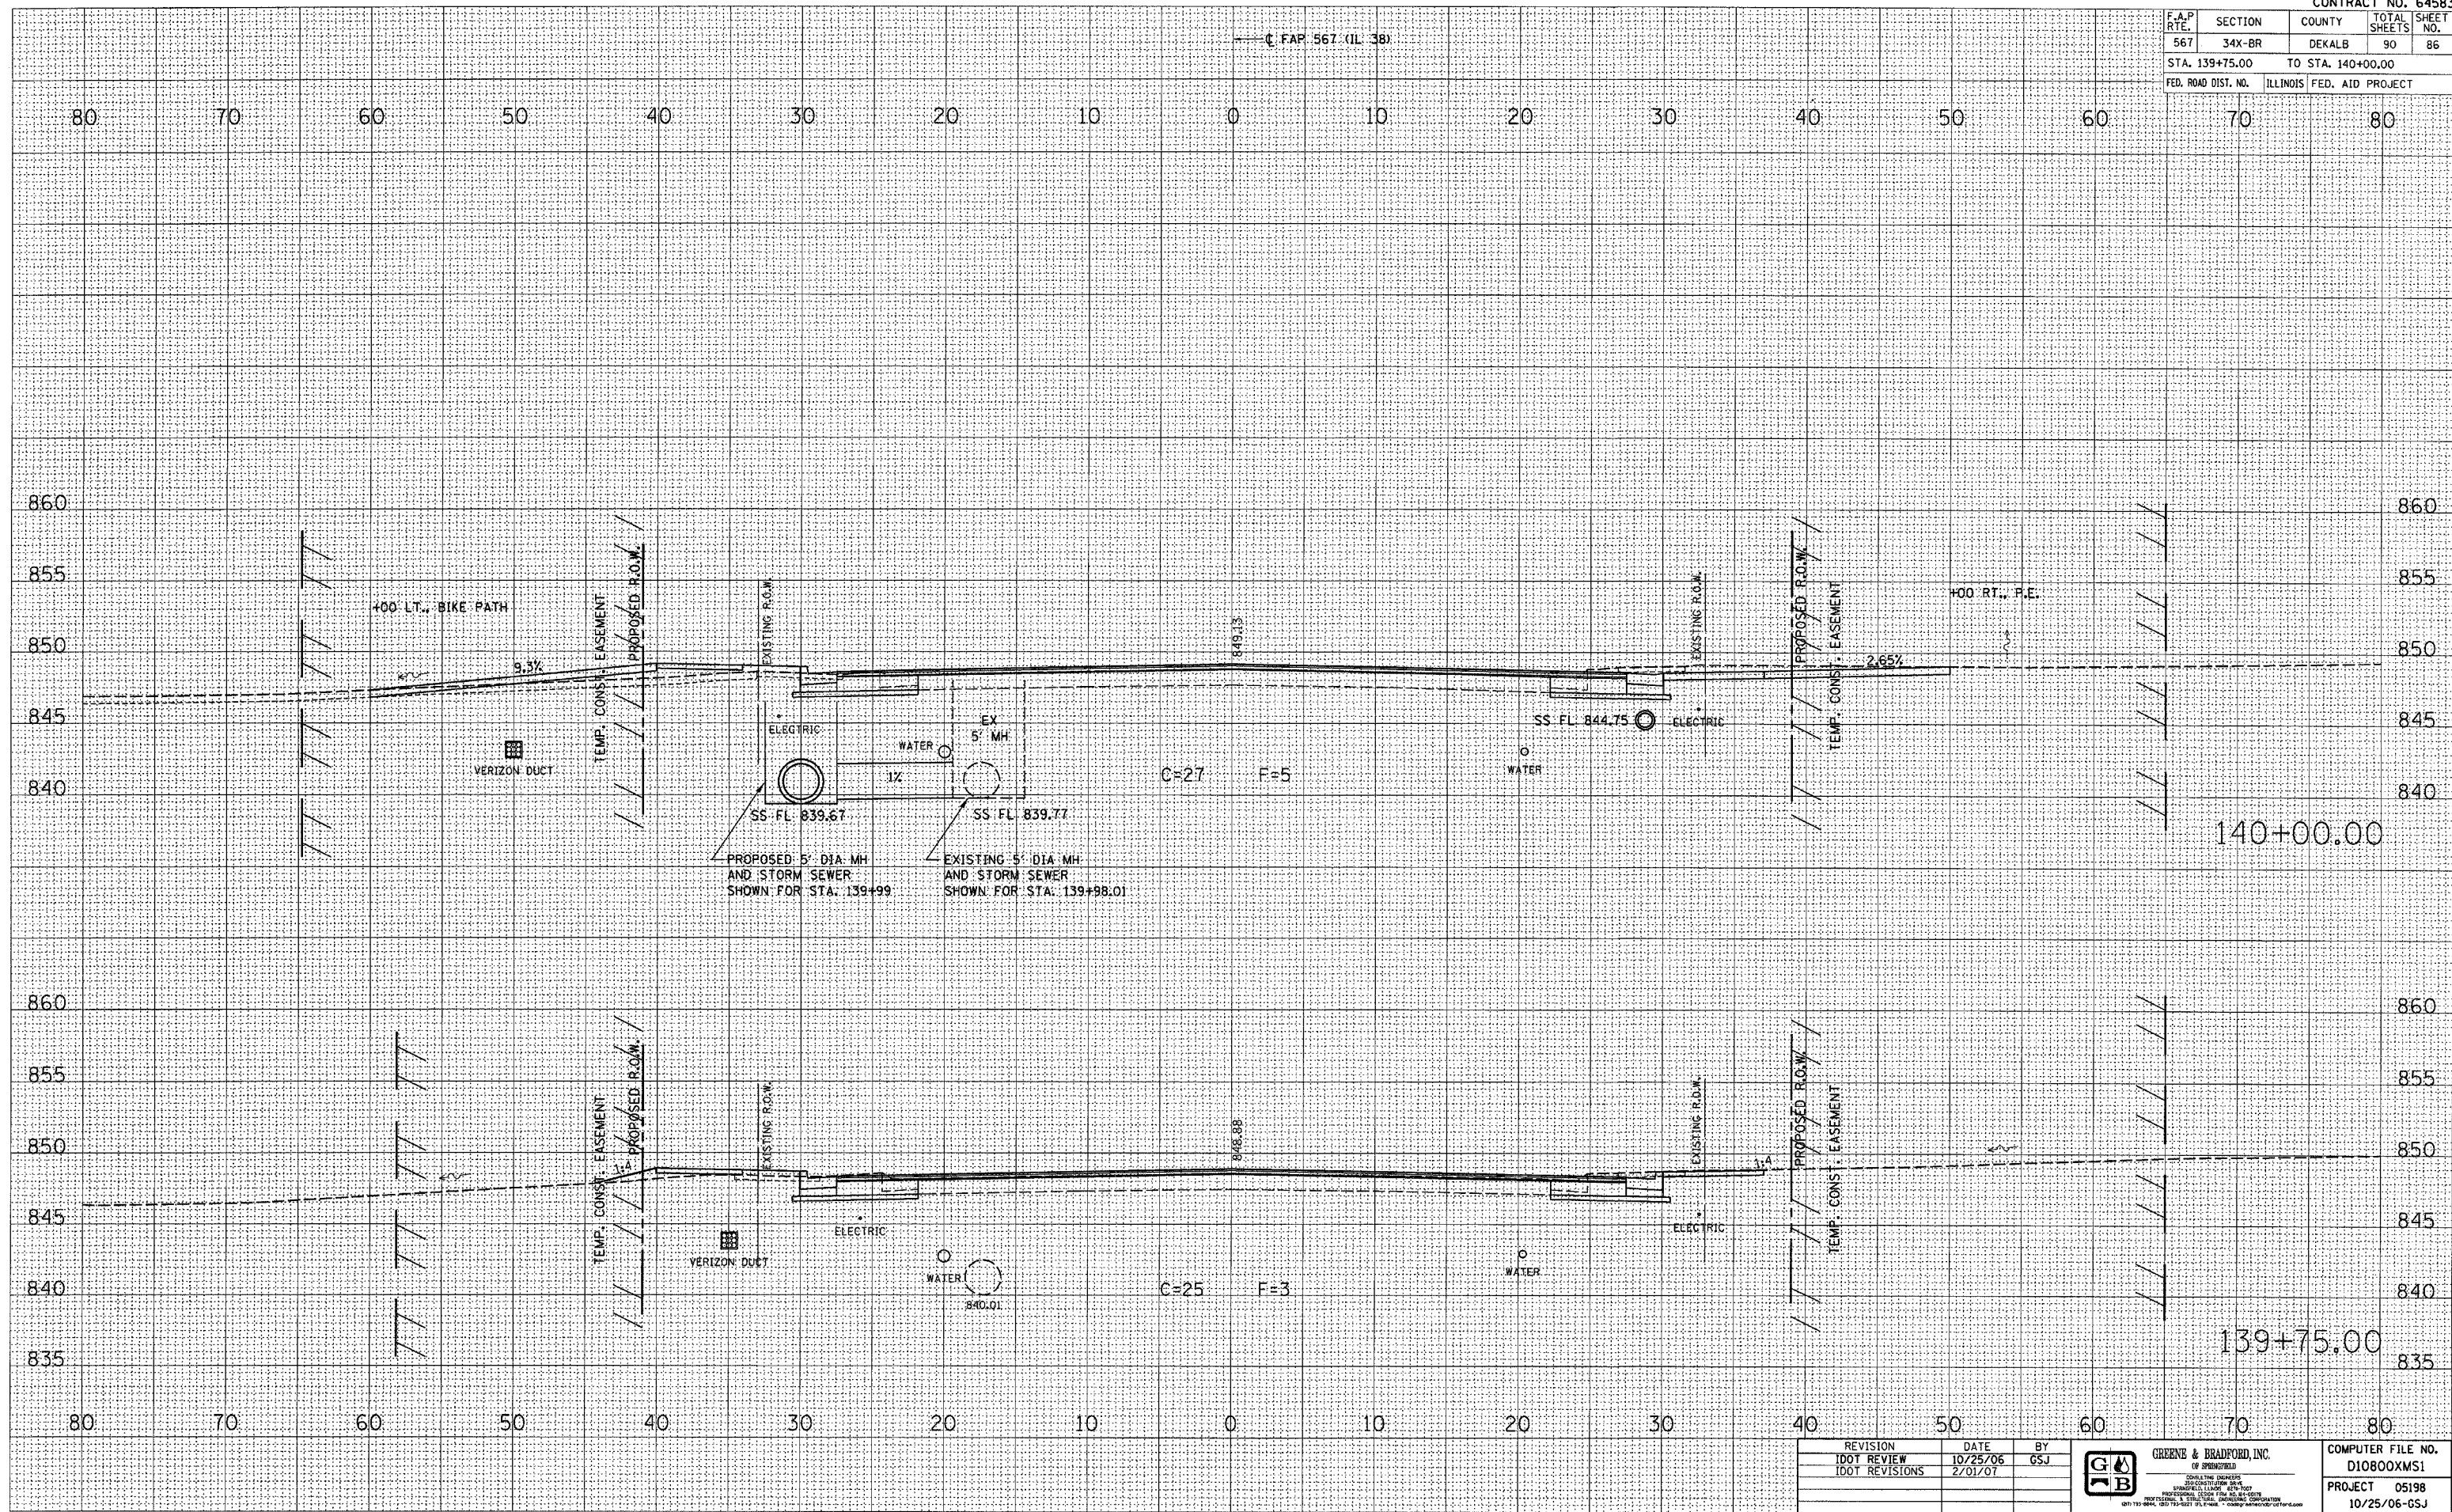

REVISION	DATE	BY
IDOT REVIEW	10/25/06	GSJ
IDOT REVISIONS	2/01/07	

**GREENE & BRADFORD, INC.**  
 ENGINEERING  
 200 CONVENT ROAD  
 SPRINGFIELD, ILLINOIS 62761  
 PROFESSIONAL ENGINEER LICENSE NO. 0218-001  
 618-244-1111 FAX 618-244-1112  
 www.greenebro.com

COMPUTER FILE NO.	D10800XMS1
PROJECT	05198
	10/25/06-GSJ

**CROSS SECTIONS - MAINLINE**