


F.A.P. RTE.	SECTION	COUNTY	TOTAL SHEETS	SHEET NO.
549	117BR-M	Ogle	15	9
STA. _____ TO STA. _____		FED. ROAD DIST. NO. _____ ILLINOIS FED. AID PROJECT		

Station Equation 914+59.80 BK(Roadway Plan) = 547+15.80 AH(Bridge Plans)

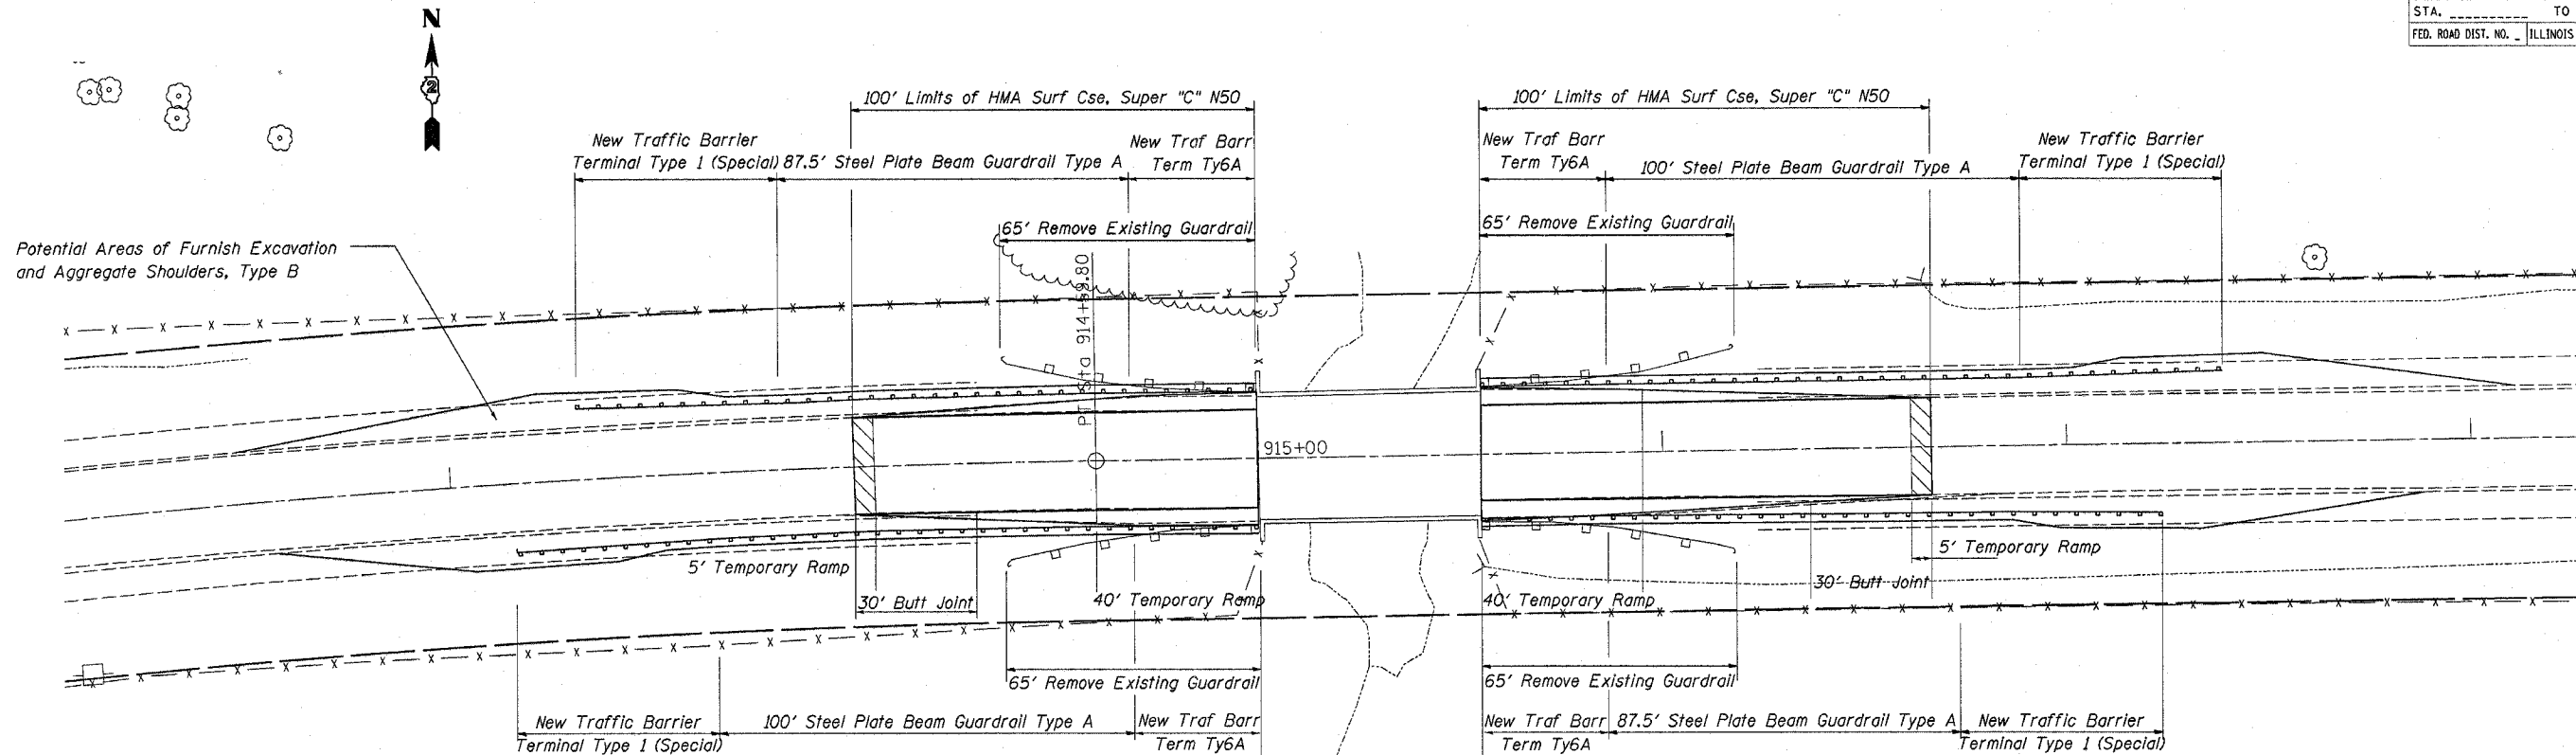


Potential Areas of Furnish Excavation and Aggregate Shoulders, Type B

Steel Plate Beam Guardrail Type A
Foot

HMA Surf Rem - Butt Jt	Sq. Yd.
Sta. 914+00 to 914+30	80
Sta. 916+36 to 916+66	80
Total	160

Lt. Sta 913+81 to 914+68.5	87.5
Rt. Sta. 913+68 to 914+68	100
Lt. Sta. 915+86.5 to 916+86.5	100
Rt. Sta. 915+86 to 916+73.5	87.5
Total	375

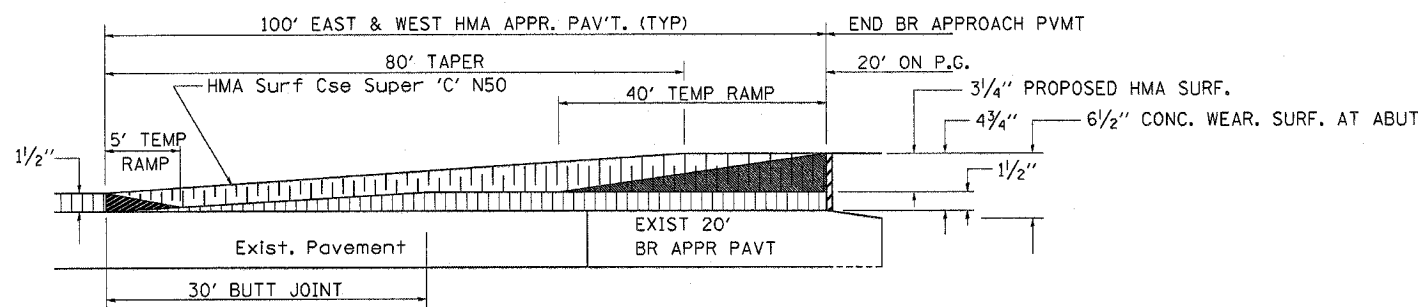

APPROACH PAVEMENT PROFILE

Temporary Ramp	Sq. Yd.
Sta. 914+00 to Sta. 914+05	14
Sta. 914+60 to Sta. 915+00	116
Sta. 915+55 to Sta. 915+95	116
Sta. 916+50 to Sta. 916+55	14
Total	300

HMA Materials Prime Coat	Ton
East and West Approaches	0.2
Total	0.2

Aggregate Prime Coat	Ton
East and West Approaches	1
Total	1

HMA Surf Cse, Super 'C' N50	Ton
Sta. 914+00 to Sta. 915+00	43
Sta. 915+55 to Sta. 916+55	43
Total	86

Remove SPBGR	Foot
Lt. Sta 914+37 to 914+99	65
Rt. Sta. 914+37 to 970+69.5	65
Lt. Sta. 915+55 to 916+18	65
Rt. Sta. 915+55 to 916+18	65
Total	260

Roadway Plan
Illinois Route 72 over Tributary to Mud Creek
FAP Route 549
Section 117BR-M
Ogle County
Structure No. 071-0068