


STAGE 1

CONTRACT NO. 64C30

F.A.I. RTE.	SECTION	COUNTY	TOTAL SHEETS	SHEET NO.
80	(81-1) M-4	ROCK ISLAND	33	14
STA. TO STA.		FED. ROAD DIST. NO. ILLINOIS FED. AID PROJECT		

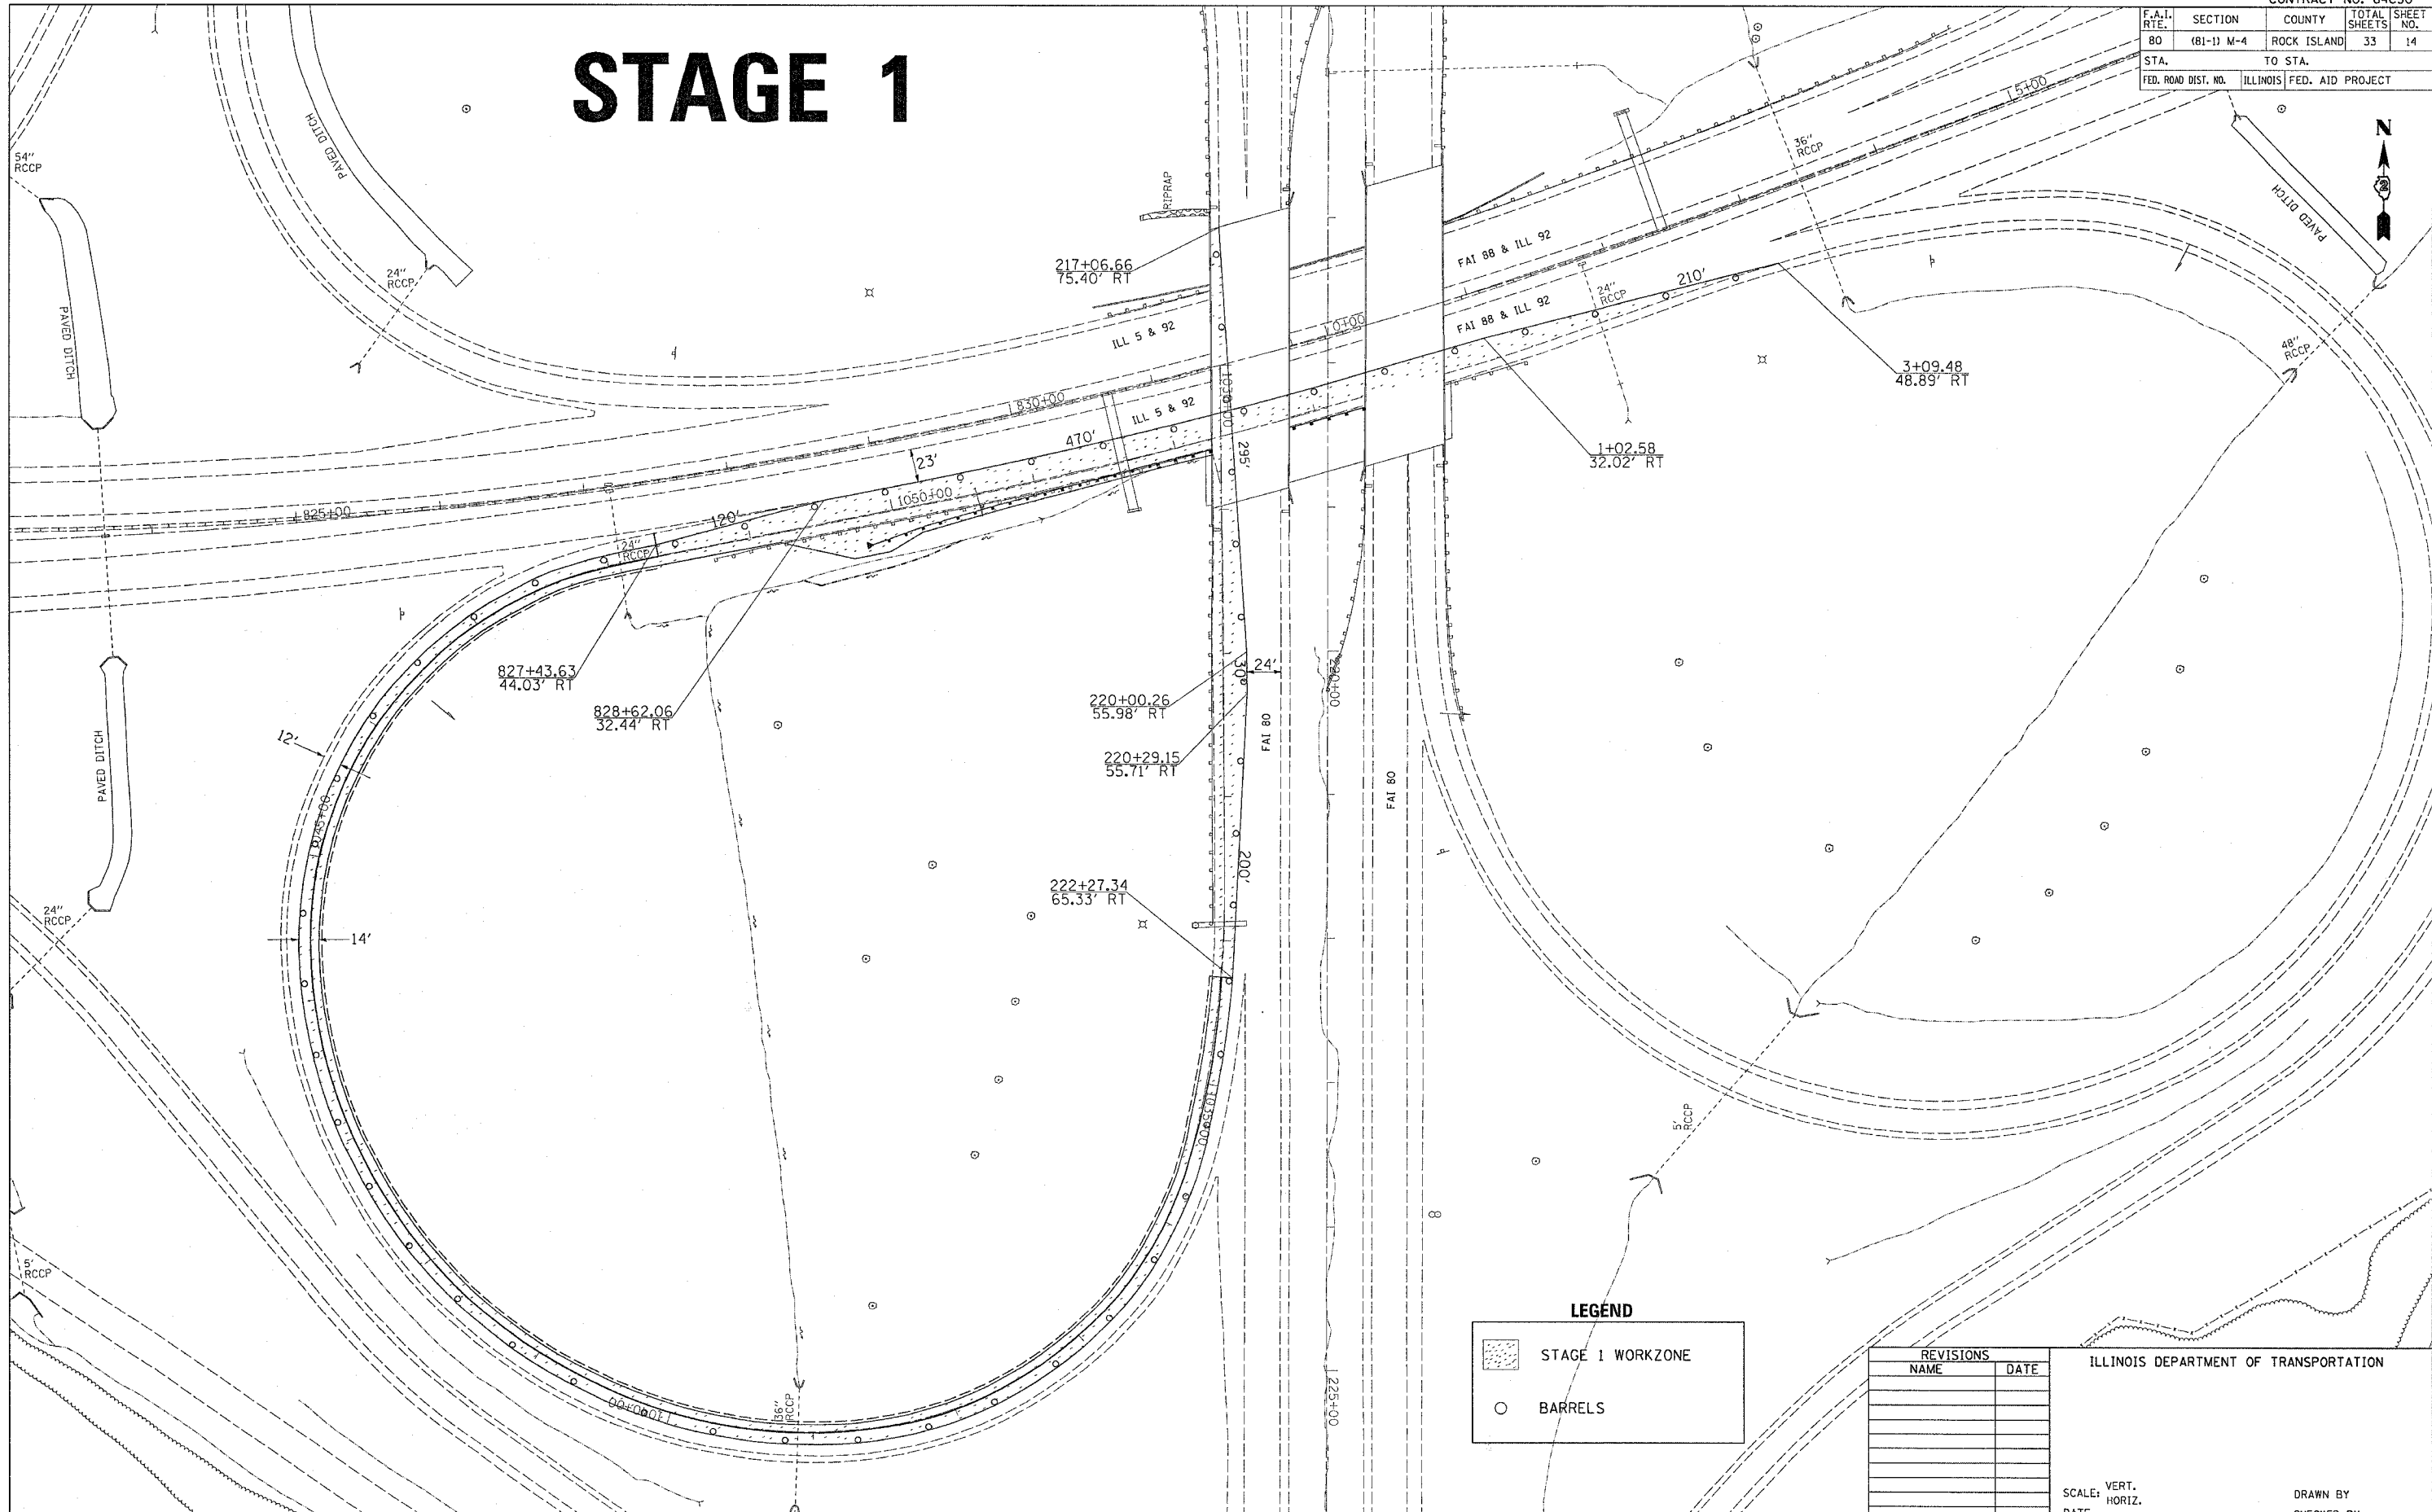

LEGEND

	STAGE 1 WORKZONE
	BARRELS

REVISIONS	
NAME	DATE

ILLINOIS DEPARTMENT OF TRANSPORTATION

SCALE: VERT. / HORIZ. / DATE

DRAWN BY / CHECKED BY

PLOT DATE = Thu Jan 25 15:42:12 2007
 FILE NAME = C:\projects\64c30\207286\1007206\stage1.dgn
 USER NAME = g...
 USER HOME = g...