

F.A.I. RTE.	SECTION	COUNTY	TOTAL SHEETS	SHEET NO.
80	(81-1) M-4	ROCK ISLAND	33	19
STA.		TO STA.		
FED. ROAD DIST. NO.	ILLINOIS	FED. AID PROJECT		


PLAN

SURVEYED	BY	DATE
NOTE BOOK NO.		
ALIGNED CHECKED		
PLD FILE NAME		

PROFILE

SURVEYED	BY	DATE
NOTE BOOK NO.		
GRADES CHECKED		
PROPOSED GRADES		

PLOT DATE = Thu Jan 25 15:41:14 2007  
 FILE NAME = c:\projects\207286\207286pln.dgn  
 SCALE = 41.9999 / IN.  
 USER NAME = gromgm

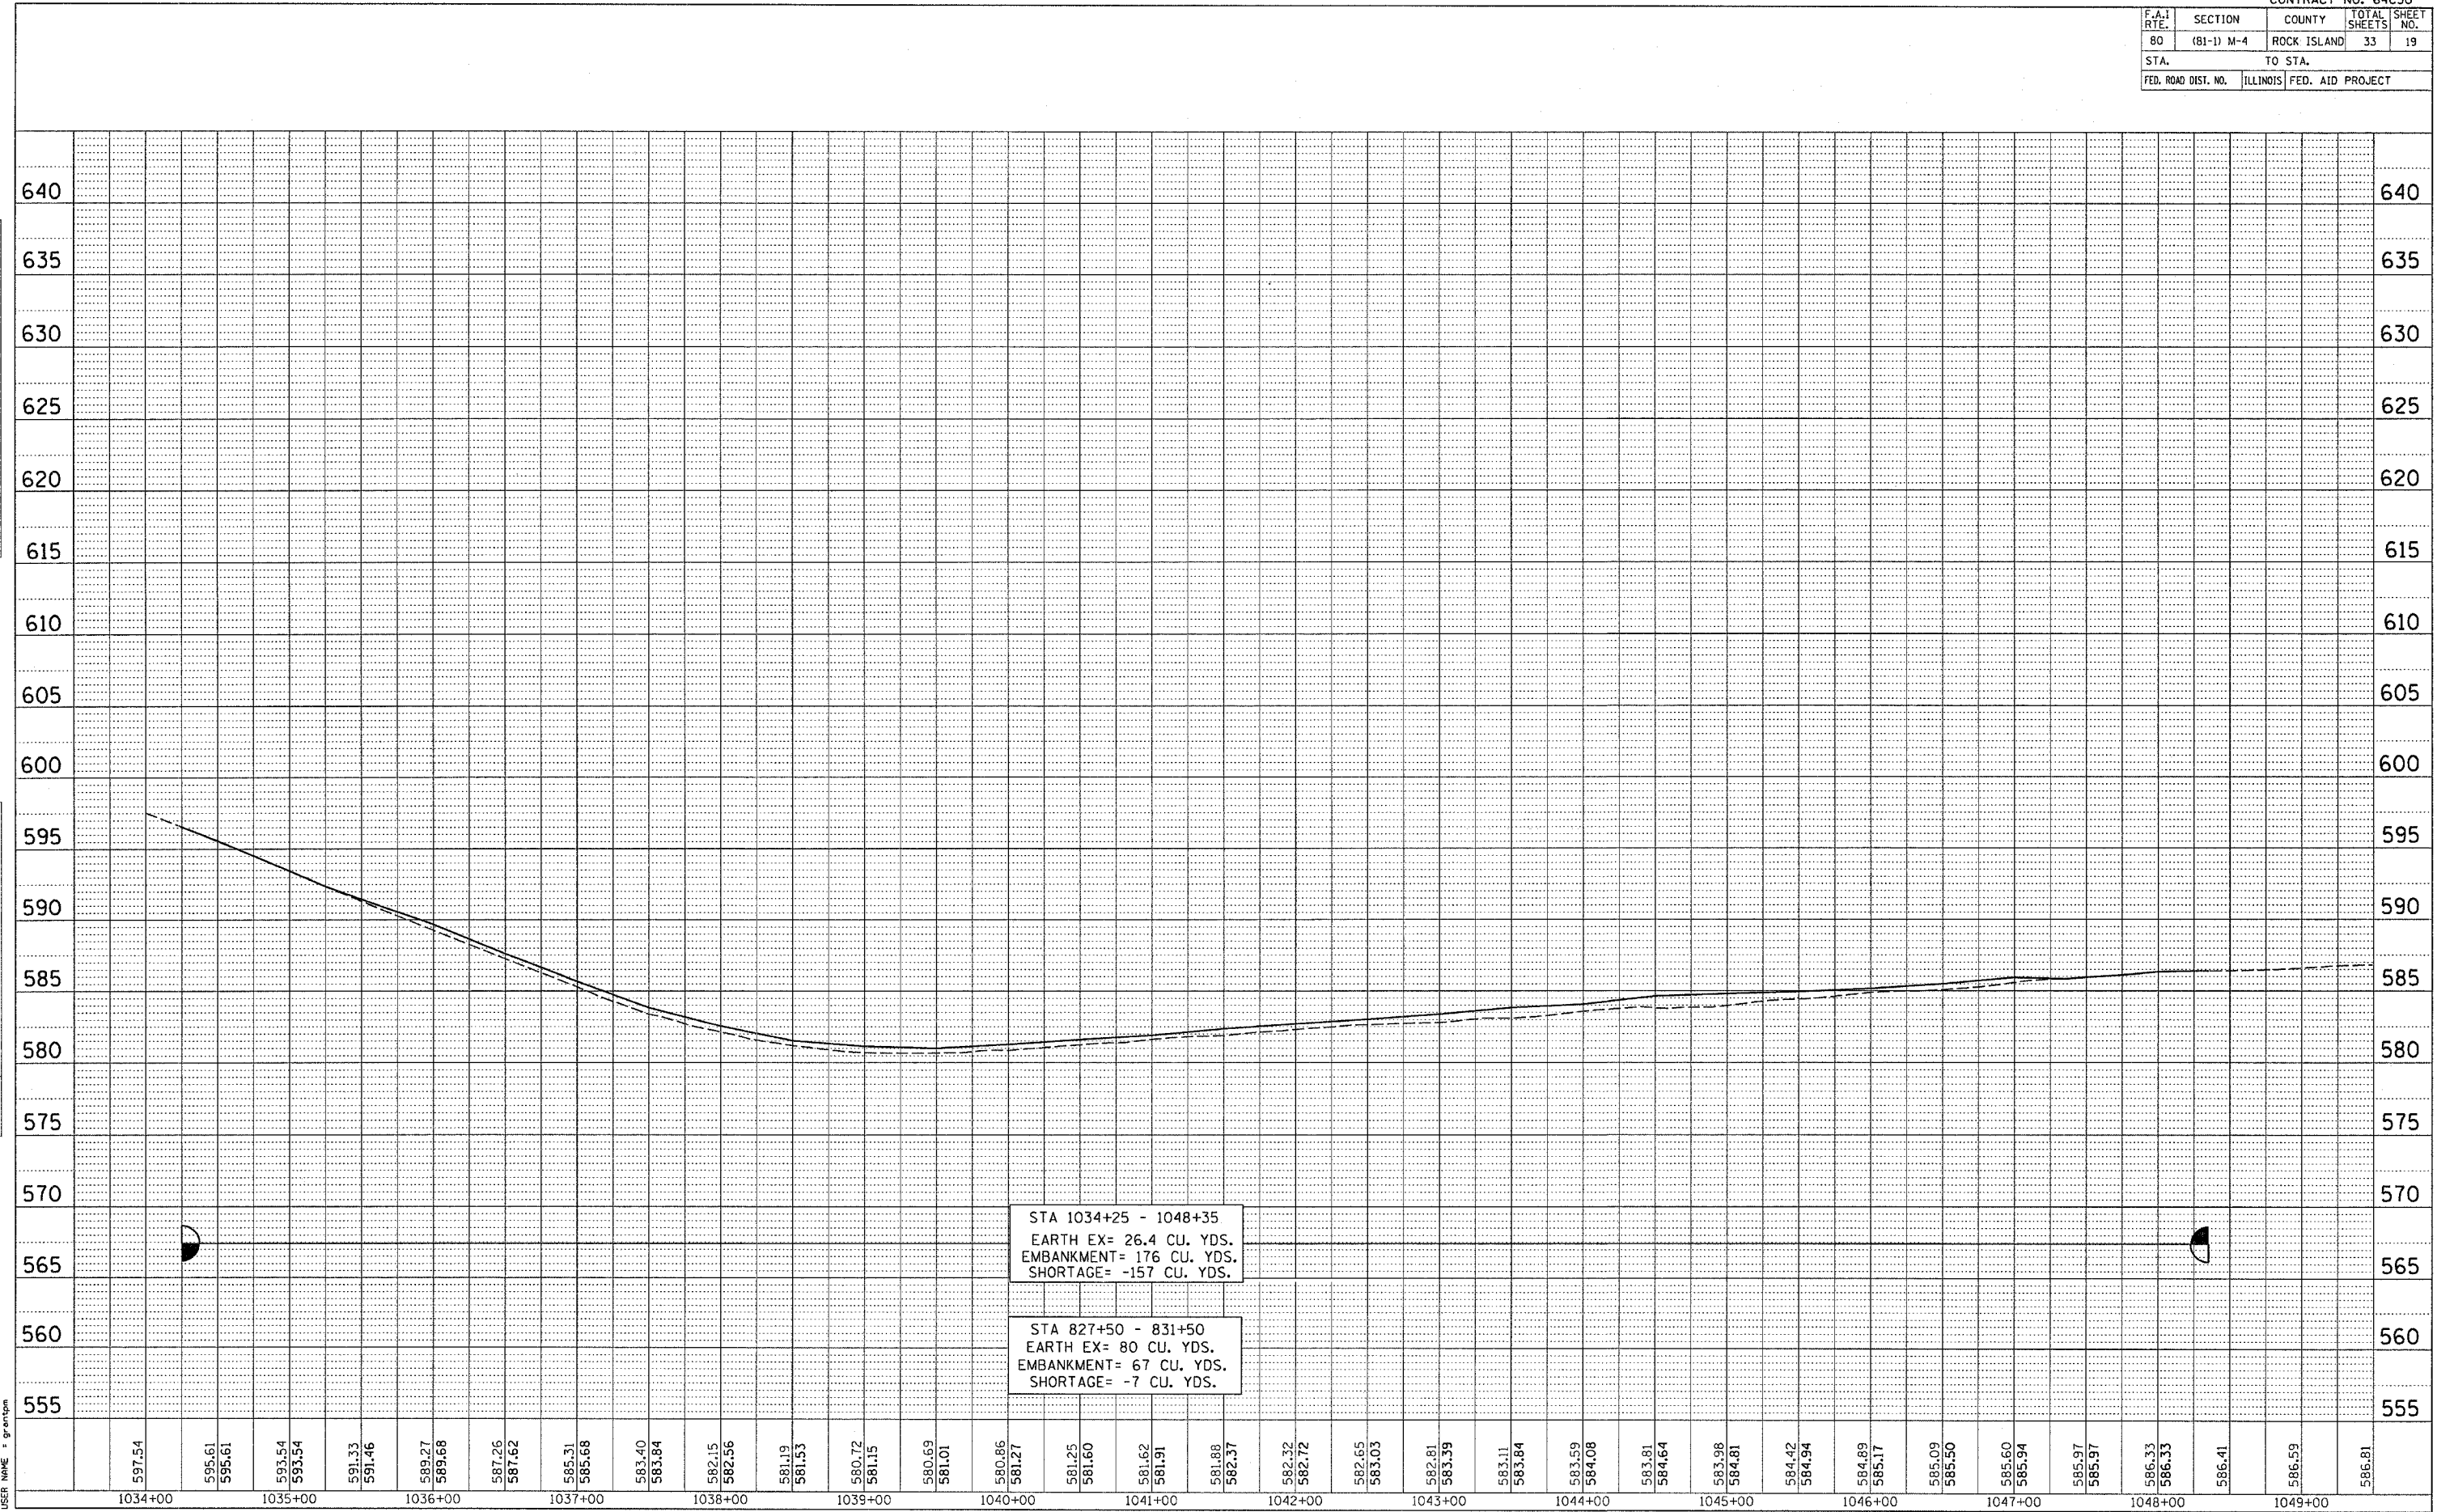

STA 1034+25 - 1048+35  
 EARTH EX= 26.4 CU. YDS.  
 EMBANKMENT= 176 CU. YDS.  
 SHORTAGE= -157 CU. YDS.

STA 827+50 - 831+50  
 EARTH EX= 80 CU. YDS.  
 EMBANKMENT= 67 CU. YDS.  
 SHORTAGE= -7 CU. YDS.