


F.A.I. RTE.	SECTION	COUNTY	TOTAL SHEETS	SHEET NO.
80	(81-1) M-4	ROCK ISLAND	33	22
STA.		TO STA.		
FED. ROAD DIST. NO.		ILLINOIS FED. AID PROJECT		

# GUARDRAIL DETAIL

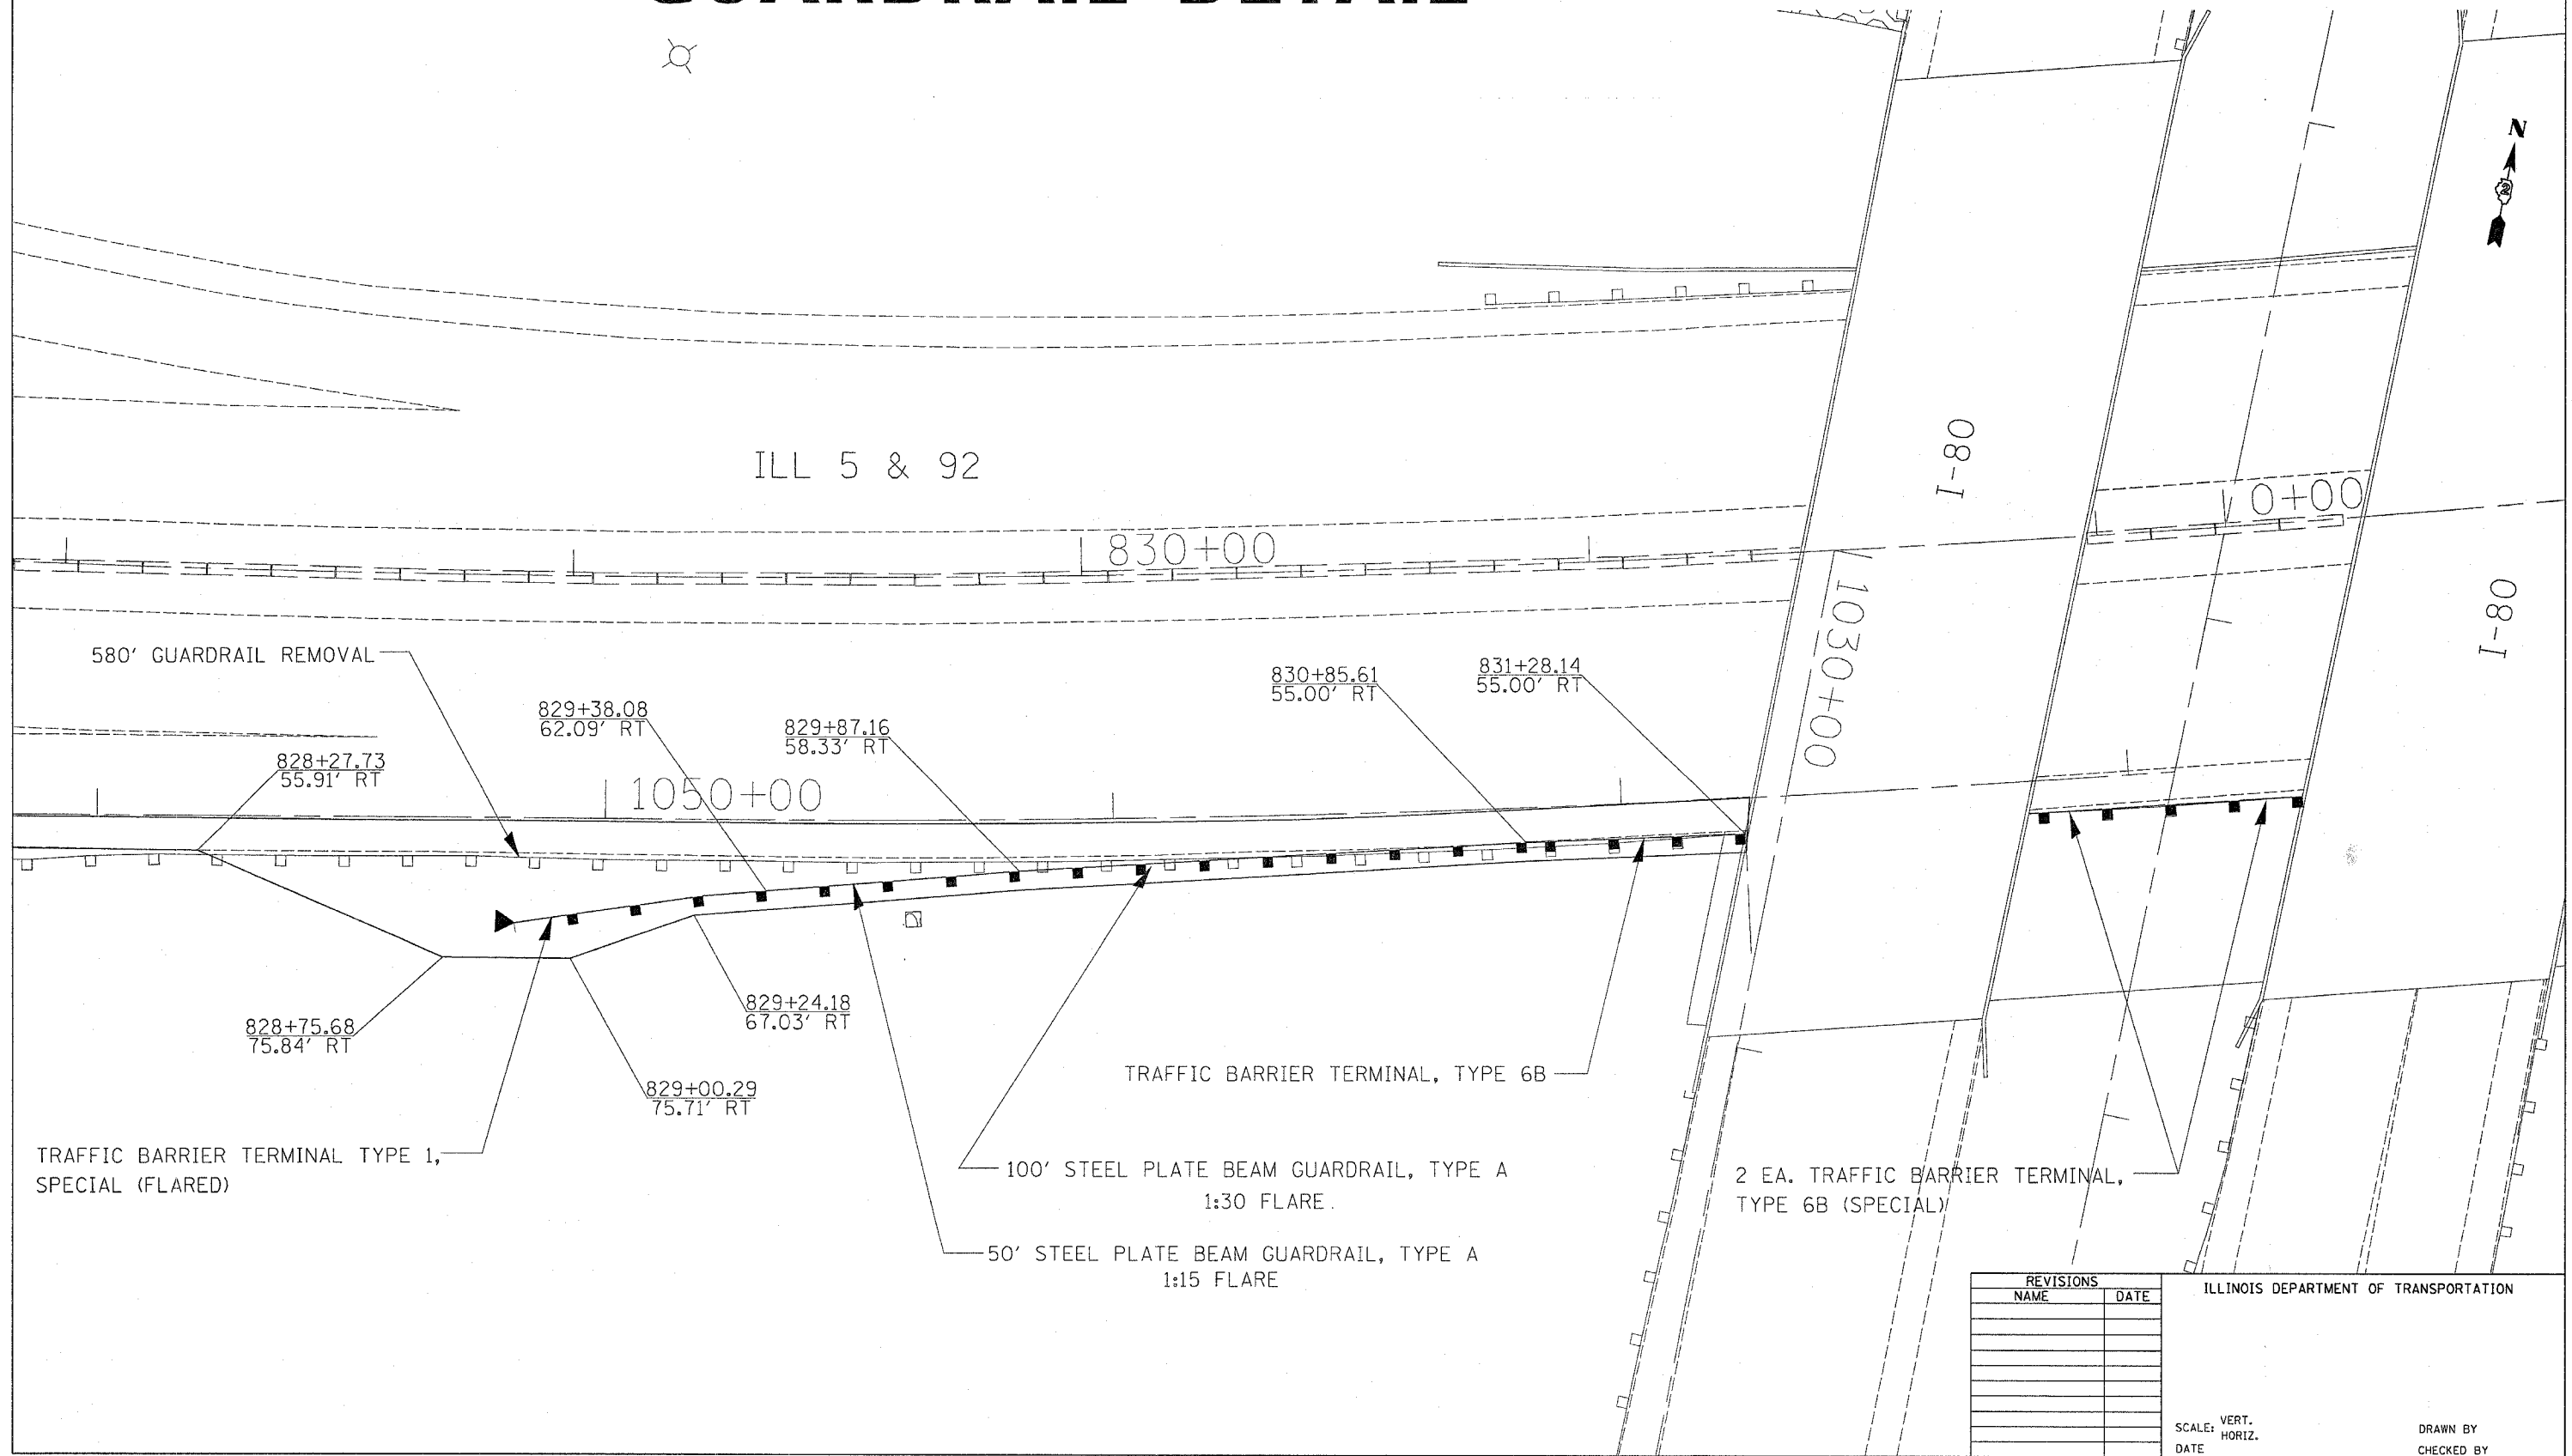

PLOT DATE = Thu Jan 25 15:39:51 2007  
 FILE NAME = C:\projects\207285\207285.dwg  
 PLOT SCALE = 1/8" = 1' / IN.  
 USER NAME = gromph

REVISIONS	
NAME	DATE

ILLINOIS DEPARTMENT OF TRANSPORTATION

SCALE: VERT. \_\_\_\_\_  
 HORIZ. \_\_\_\_\_  
 DATE \_\_\_\_\_

DRAWN BY \_\_\_\_\_  
 CHECKED BY \_\_\_\_\_

## GUARDRAIL DETAIL