


F.A.I. RTE.	SECTION	COUNTY	TOTAL SHEETS	SHEET NO.
80	(81-1) M-4	ROCK ISLAND	33	26

STA. 1034+25.00 TO STA. 1036+00.00
 FED. ROAD DIST. NO. ILLINOIS FED. AID PROJECT

FINAL SURVEY	REVISIONS	DATE
NOTE BOOK	PLOTTED	BY
AREAS	TEMP.	
NO.	AREAS CHECKED	

ORIGINAL SURVEY	REVISIONS	DATE
NOTE BOOK	PLOTTED	BY
AREAS	TEMP.	
NO.	AREAS CHECKED	

PLOT DATE = Thu Jan 25 15:37:45 2007
 FILE NAME = C:\projects\64c30\1034+25.dwg
 PLOT SCALE = 1/8" = 1' 0"
 USER NAME = graham

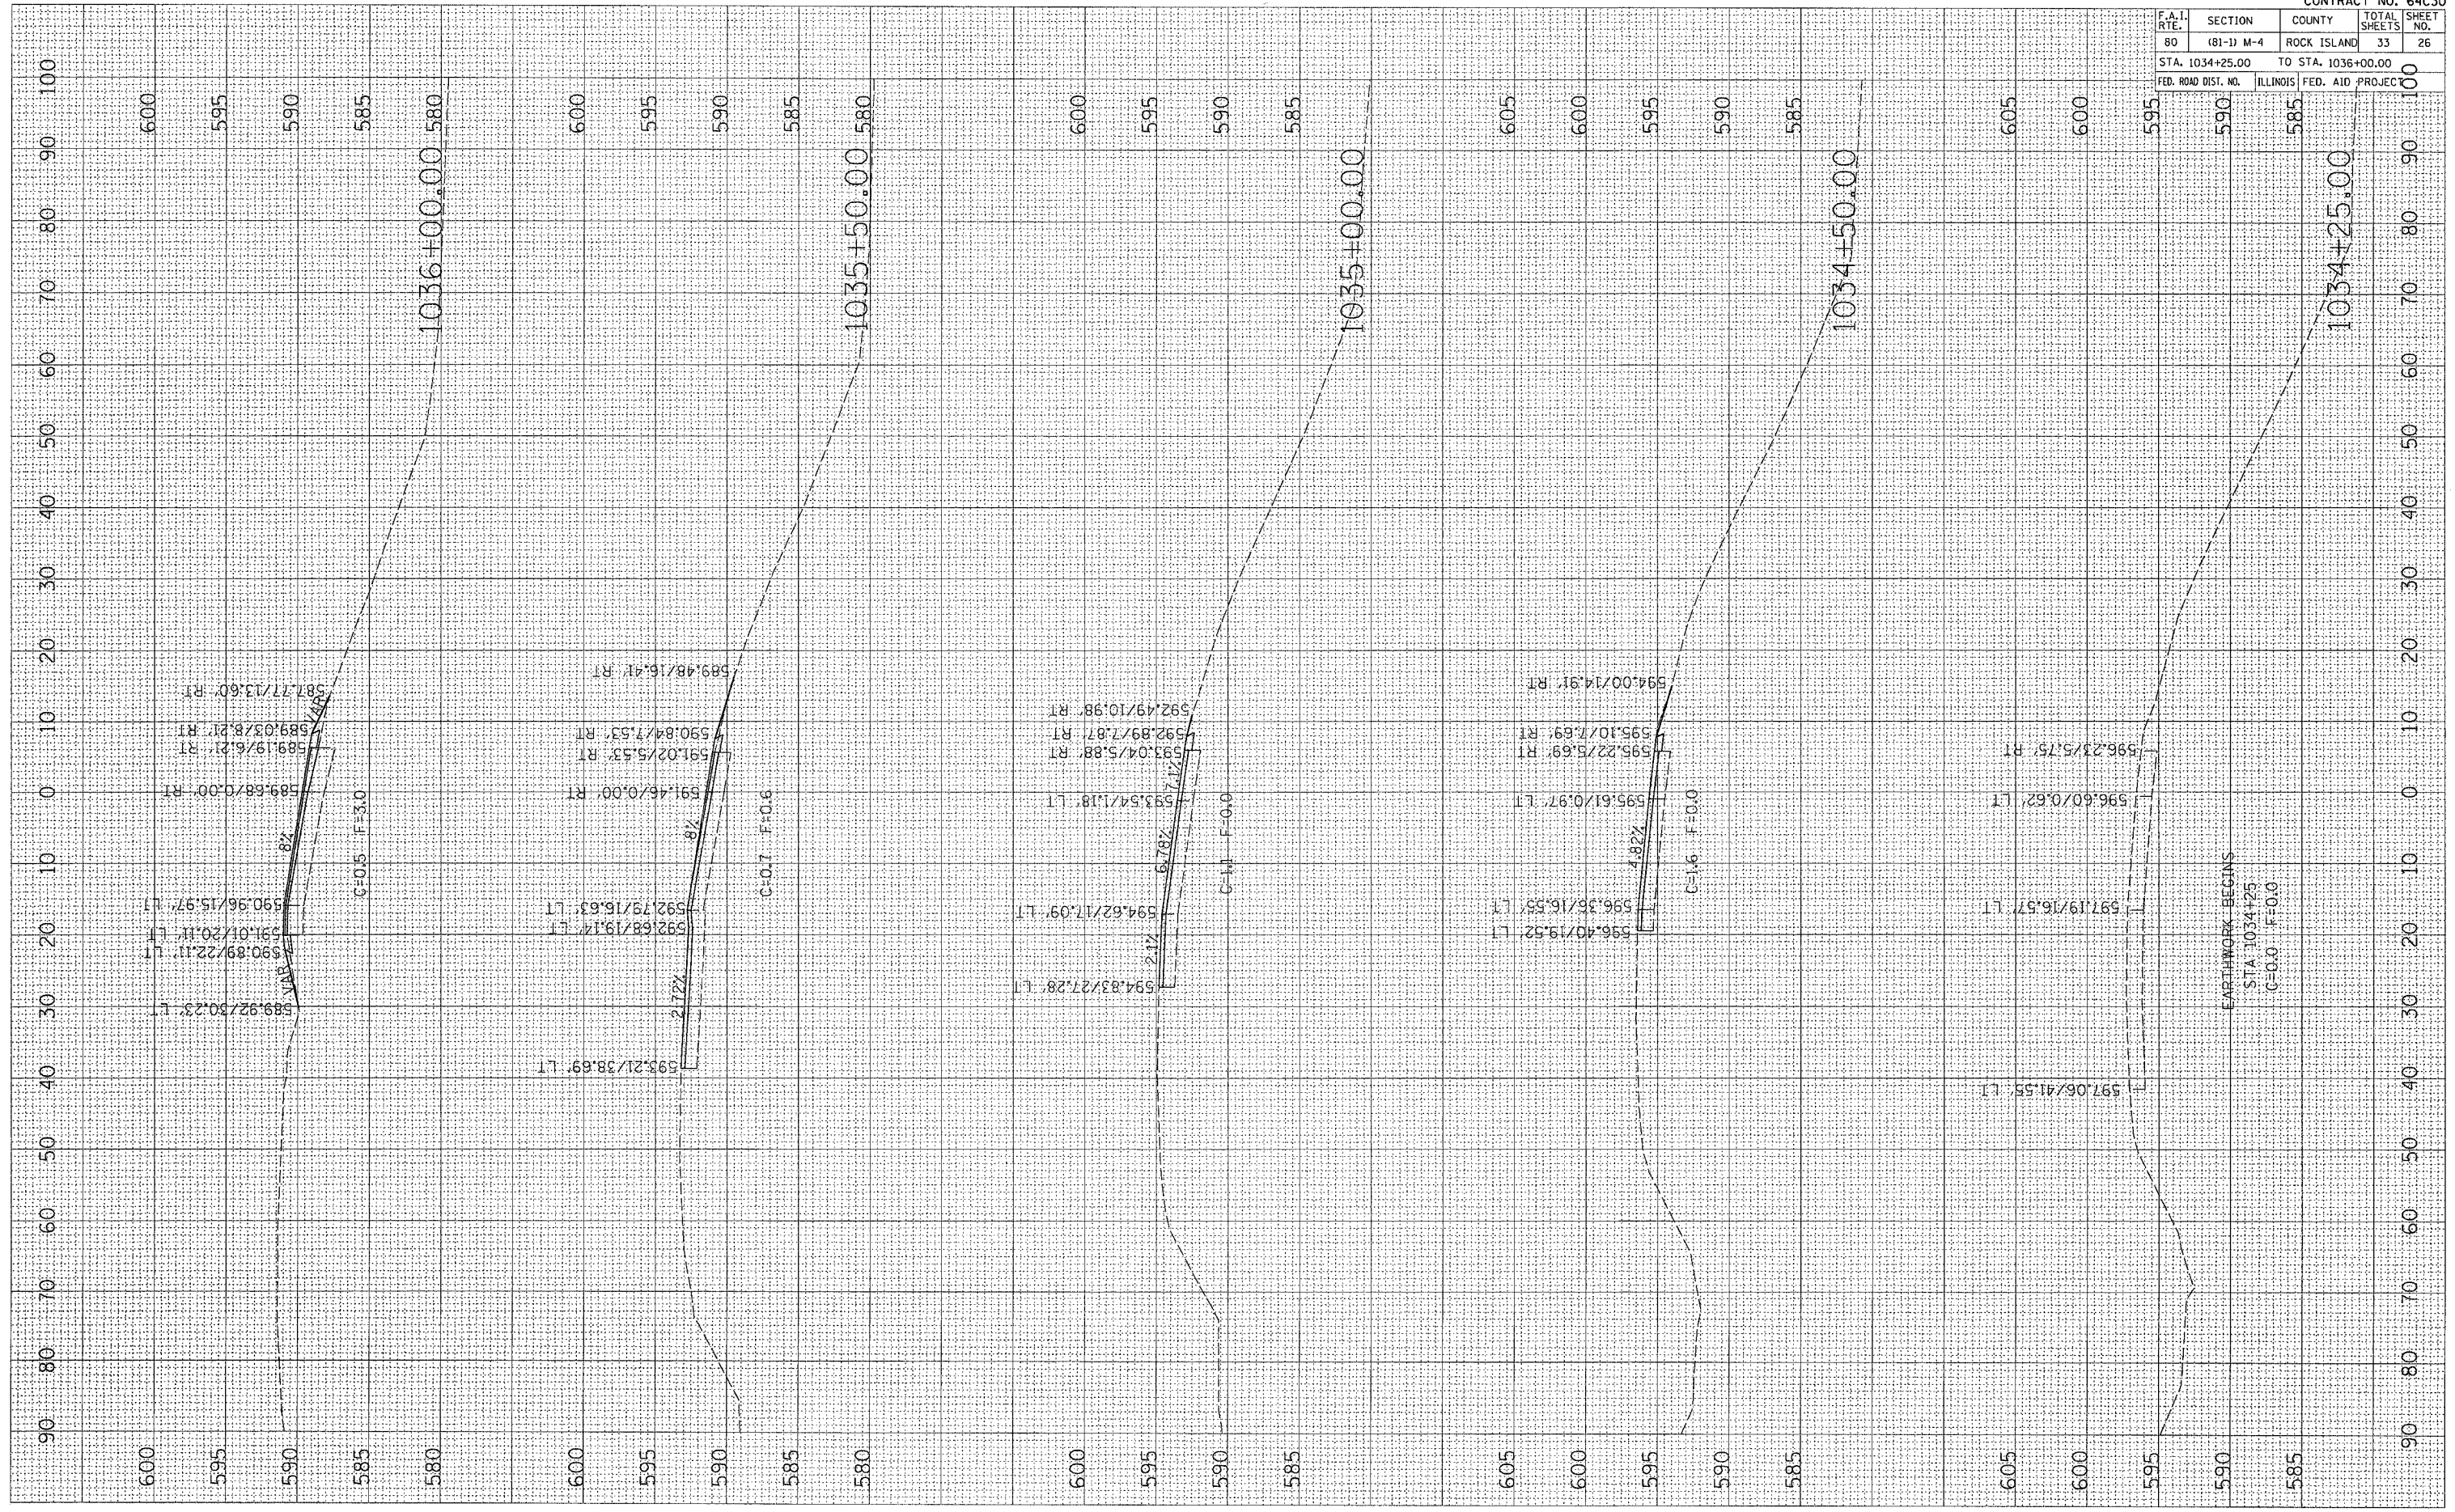

CROSS-SECTIONS