


PLOT DATE = Thu Jan 25 16:27:47 2007
 FILE NAME = C:\Users\c267200\OneDrive\Illinois\Projects\64C30\Drawings\64C30-11\64C30-11.dwg
 PLOT SCALE = 1/8" = 1' IN.
 USER NAME = grantgm

ORIGINAL SURVEYED SURVEYED
 SURVEY PLOTTED PLOTTED
 NOTE BOOK NO. DATE DATE
 AREAS CHECKED AREAS CHECKED
 NO. NO.

FINAL SURVEYED SURVEYED
 SURVEY PLOTTED PLOTTED
 NOTE BOOK NO. DATE DATE
 AREAS CHECKED AREAS CHECKED
 NO. NO.

BY: _____ DATE: _____

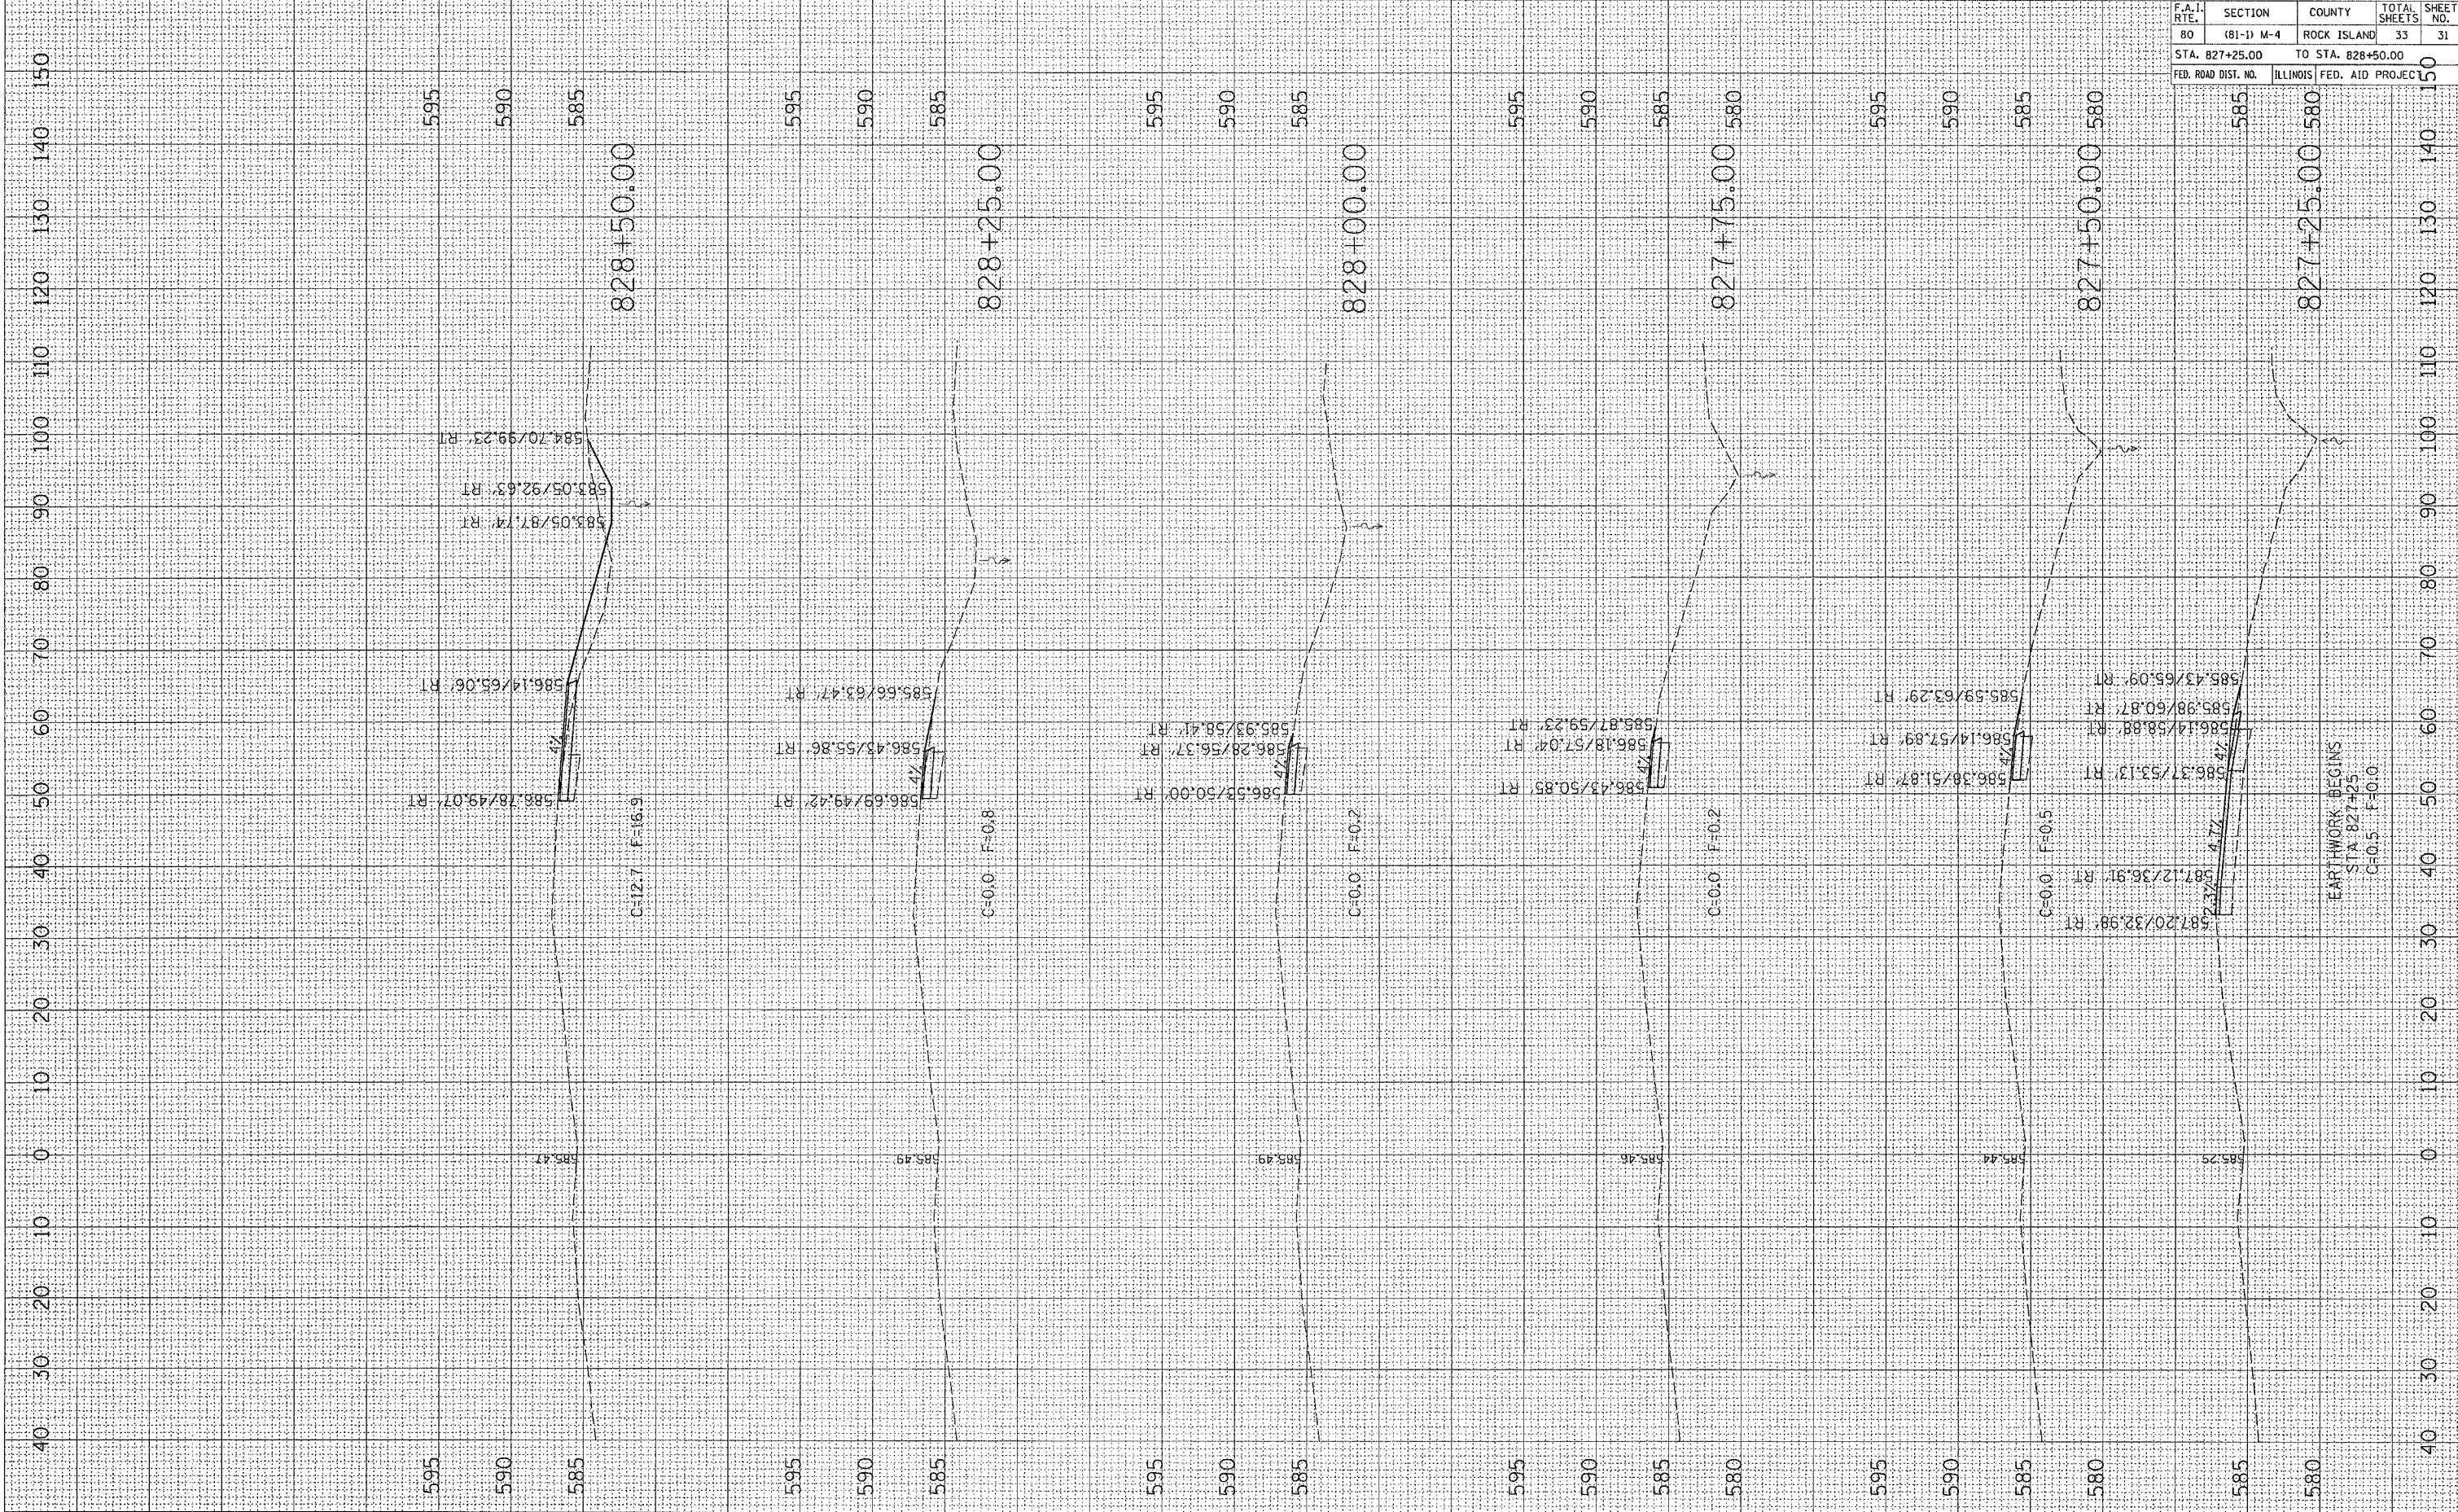

F.A.I. RTE.	SECTION	COUNTY	TOTAL SHEETS	SHEET NO.
80	(81-1) M-4	ROCK ISLAND	33	31

STA. 827+25.00 TO STA. 828+50.00
 FED. ROAD DIST. NO. ILLINOIS FED. AID PROJEC

CONTRACT NO. 64C30

CROSS-SECTIONS