


US BUS 20 WITH PHELPS AVE TEMPORARY SIGNALS

CONTRACT NO. 64C90				
F.A.P. RTE.	SECTION	COUNTY	TOTAL SHEETS	SHEET NO.
..27..	..JHS-R..	..WINNEBAGO..	..9..	..8..
STA.		TO STA.		
FED. ROAD DIST. NO. .		ILLINOIS	FED. AID PROJECT	

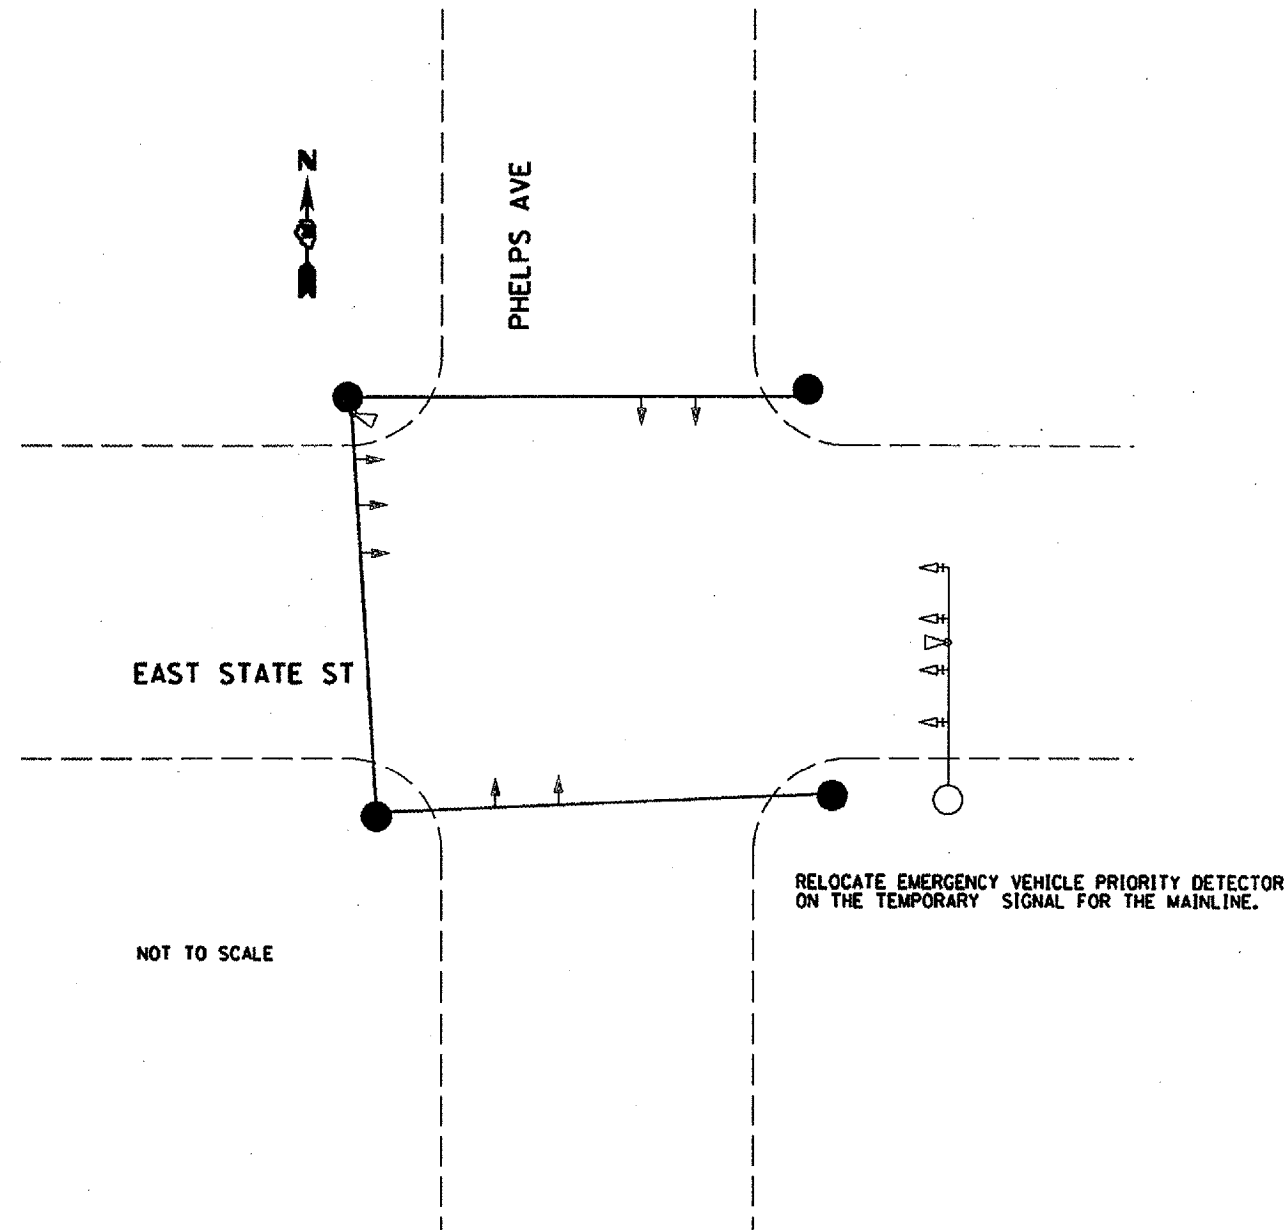

PLOT DATE: Feb 15 11:31:14 2007
 FILE NAME: C:\Users\mhill\My Documents\Projects\BUS 20 NEW TOWN 3\proposal for us20 64c90.dgn
 PLOT SCALE: 1/8" = 1'-0"
 USER: MAMBIKI

REVISIONS		ILLINOIS DEPARTMENT OF TRANSPORTATION
NAME	DATE	
		DRAWN BY CHECKED BY

SCALE: VERT. _____
HORIZ. _____
DATE _____

US BUS 20 WITH PHELPS AVE
TEMPORARY SIGNALS