
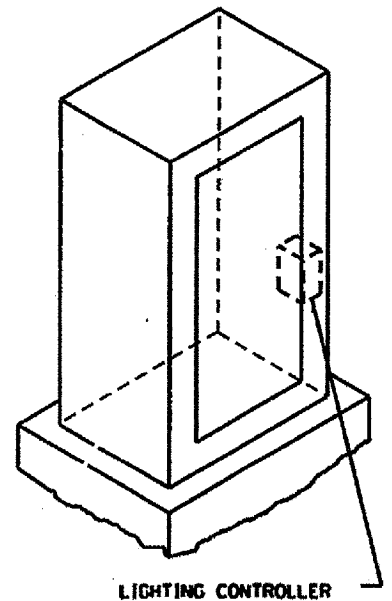


P.A.P. RTE.	SECTION	COUNTY	TOTAL SHEETS	SHEET NO.
..112..	1125-R	RUMBERG	..3..	..3..
STA.		TO STA.		
FED. ROAD DIST. NO.		ILLINOIS FED. AID PROJECT		

SERVICE AND CABINET DETAILS

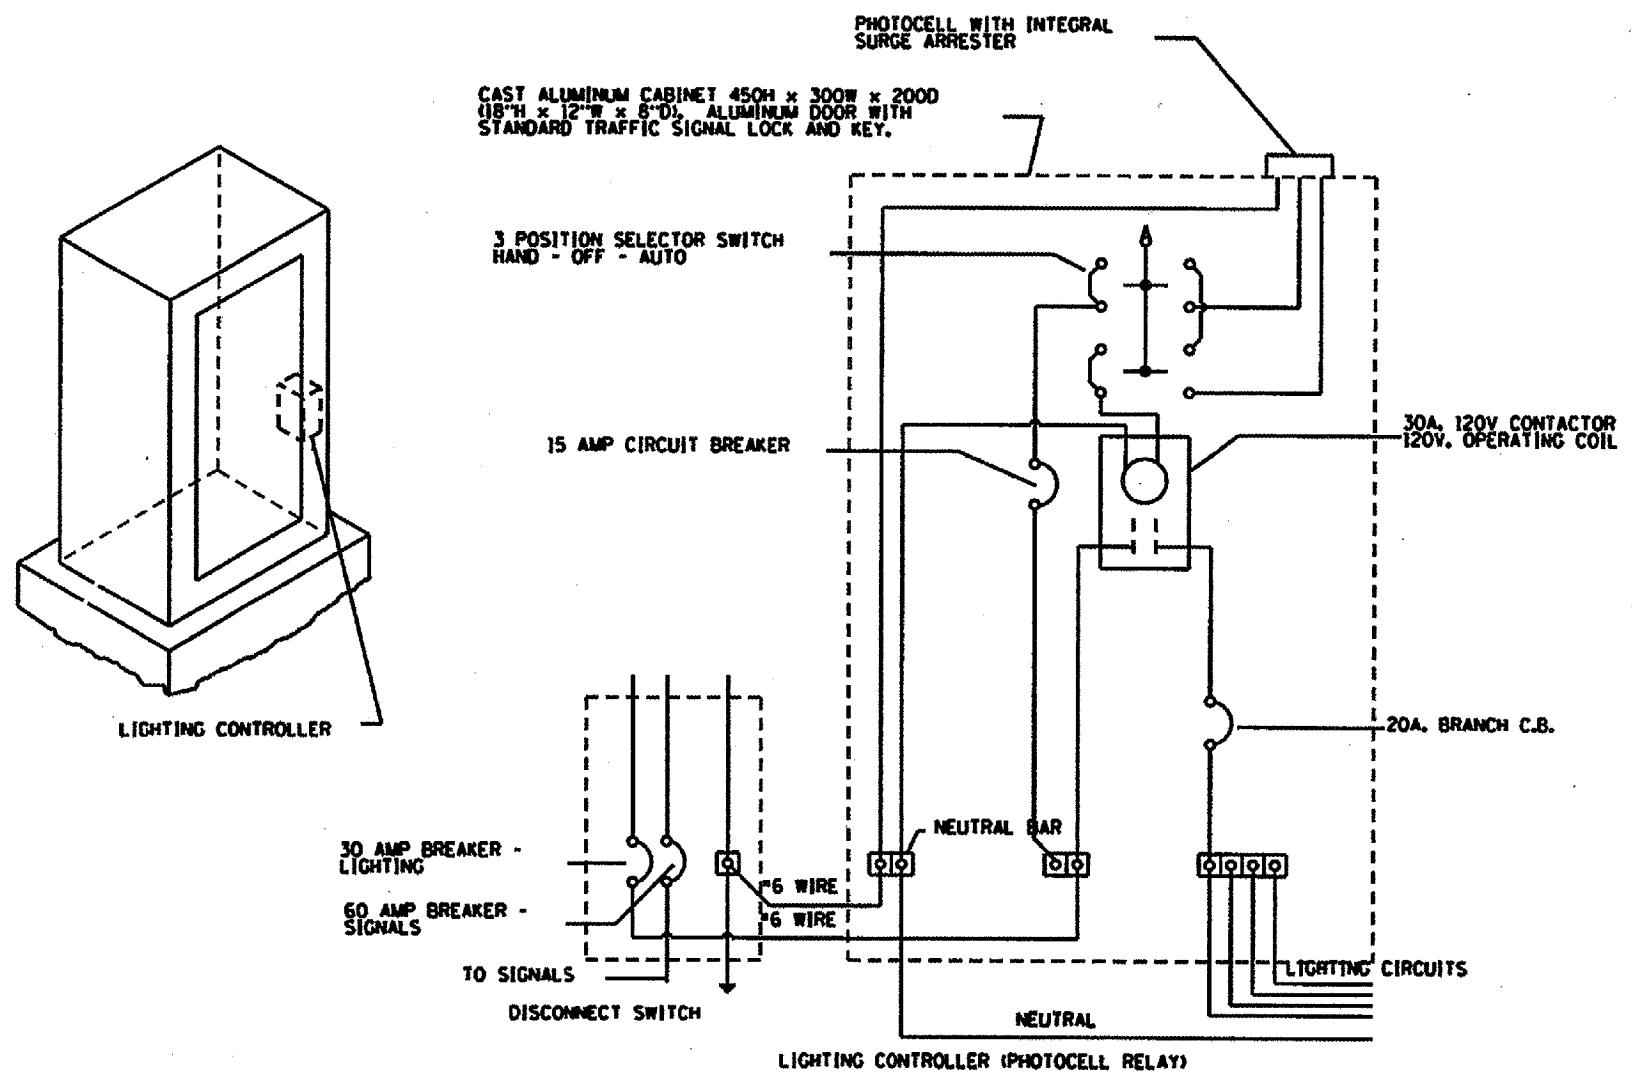

REVISIONS		ILLINOIS DEPARTMENT OF TRANSPORTATION
NAME	DATE	
		SCALE: VERT. _____ HORIZ. _____ DATE _____
DRAWN BY _____		CHECKED BY _____
DATE _____		