


F.A.P. RTE.	SECTION	COUNTY	TOTAL SHEETS	SHEET NO.
64	8	PEORIA	20	7
STA. 211+60.95 TO STA. 219+27.65				
FED. ROAD DIST. NO. 4 ILLINOIS FED. AID PROJECT				
* 04 Bridge Repair 2007-2				

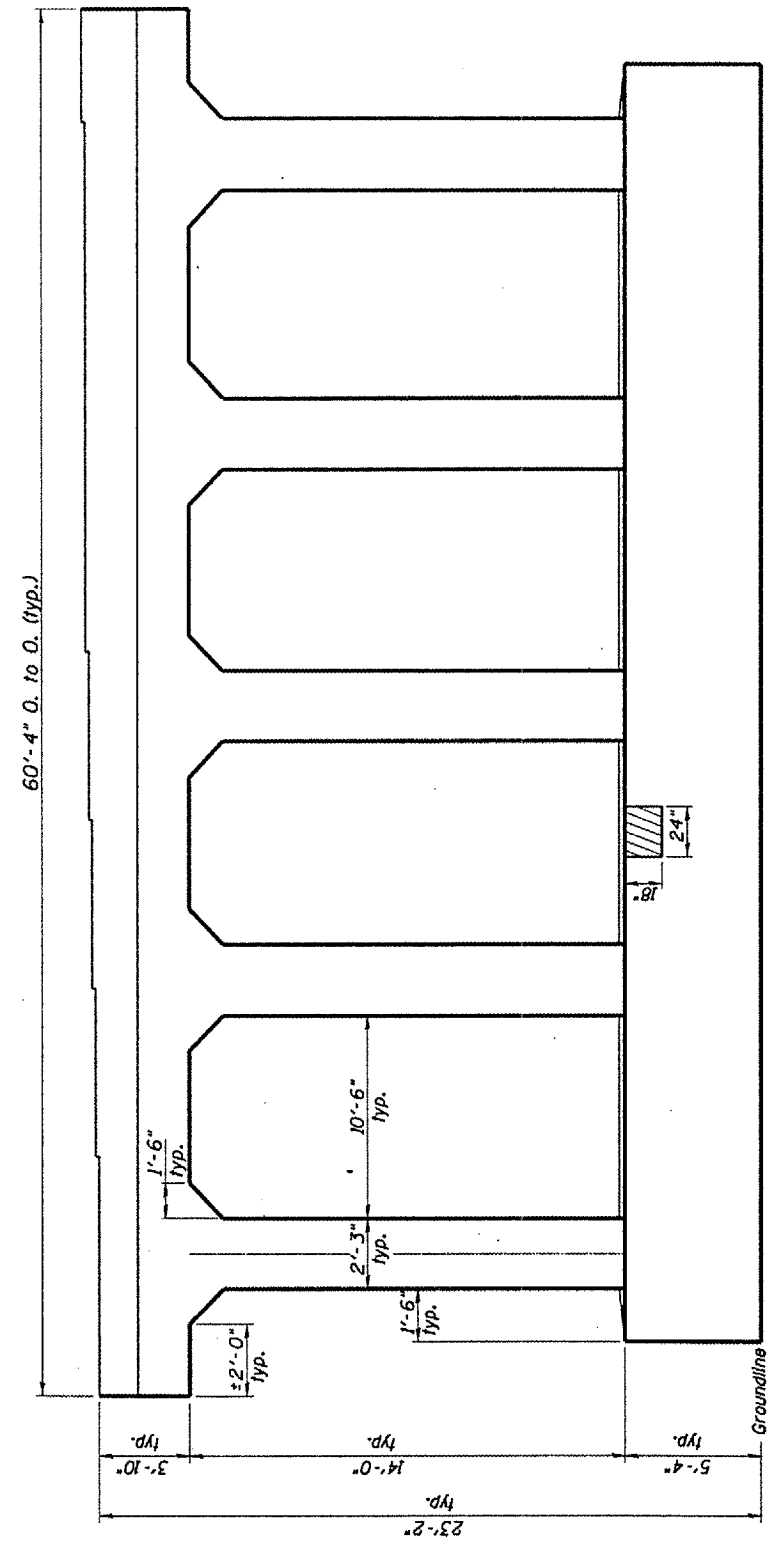


**ELEVATION PIER 2**  
(Looking West)

**ESTIMATED QUANTITIES**

ITEM	UNIT	QUANTITY
Structural Repair of Concrete (>5")	SQ.FT.	0.0
Structural Repair of Concrete (<5")	SQ.FT.	3.0

Structural Repair of Concrete > 5"  
 Structural Repair of Concrete < 5"

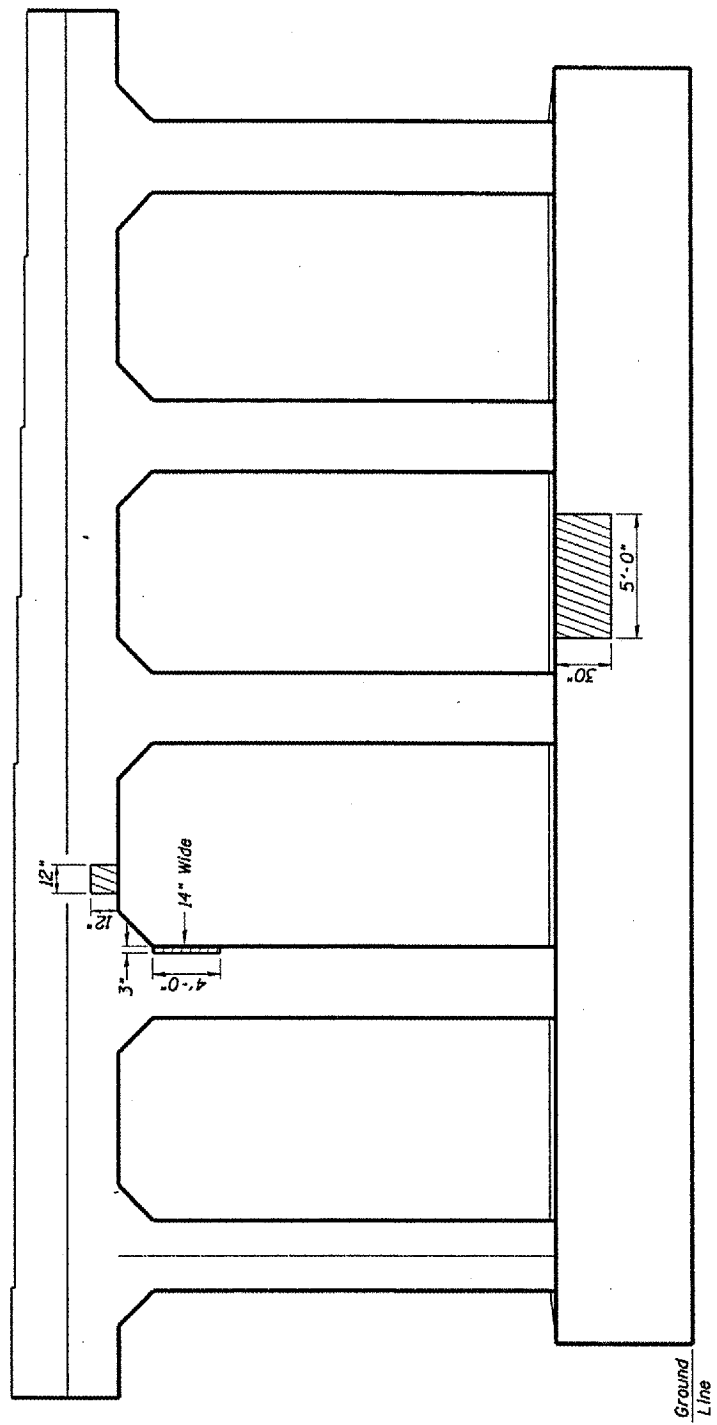

**ELEVATION PIER 2**  
(Looking East)

**ESTIMATED QUANTITIES**

ITEM	UNIT	QUANTITY
Structural Repair of Concrete (>5")	SQ.FT.	2.4
Structural Repair of Concrete (<5")	SQ.FT.	13.6

Structural Repair of Concrete > 5"  
 Structural Repair of Concrete < 5"

PLOT DATE  
 FILE NAME  
 PLOT SCALE  
 REFERENCE

REVISIONS	
NAME	DATE

SN.072-0012 Adams St. over Clark St. & B.N.R.R.

ILLINOIS DEPARTMENT OF TRANSPORTATION

**STRUCTURAL REPAIR DETAILS**

SCALE: VERT. DATE 06-16-2005  
 HORIZ.  
 DRAWN BY CEJ  
 CHECKED BY