
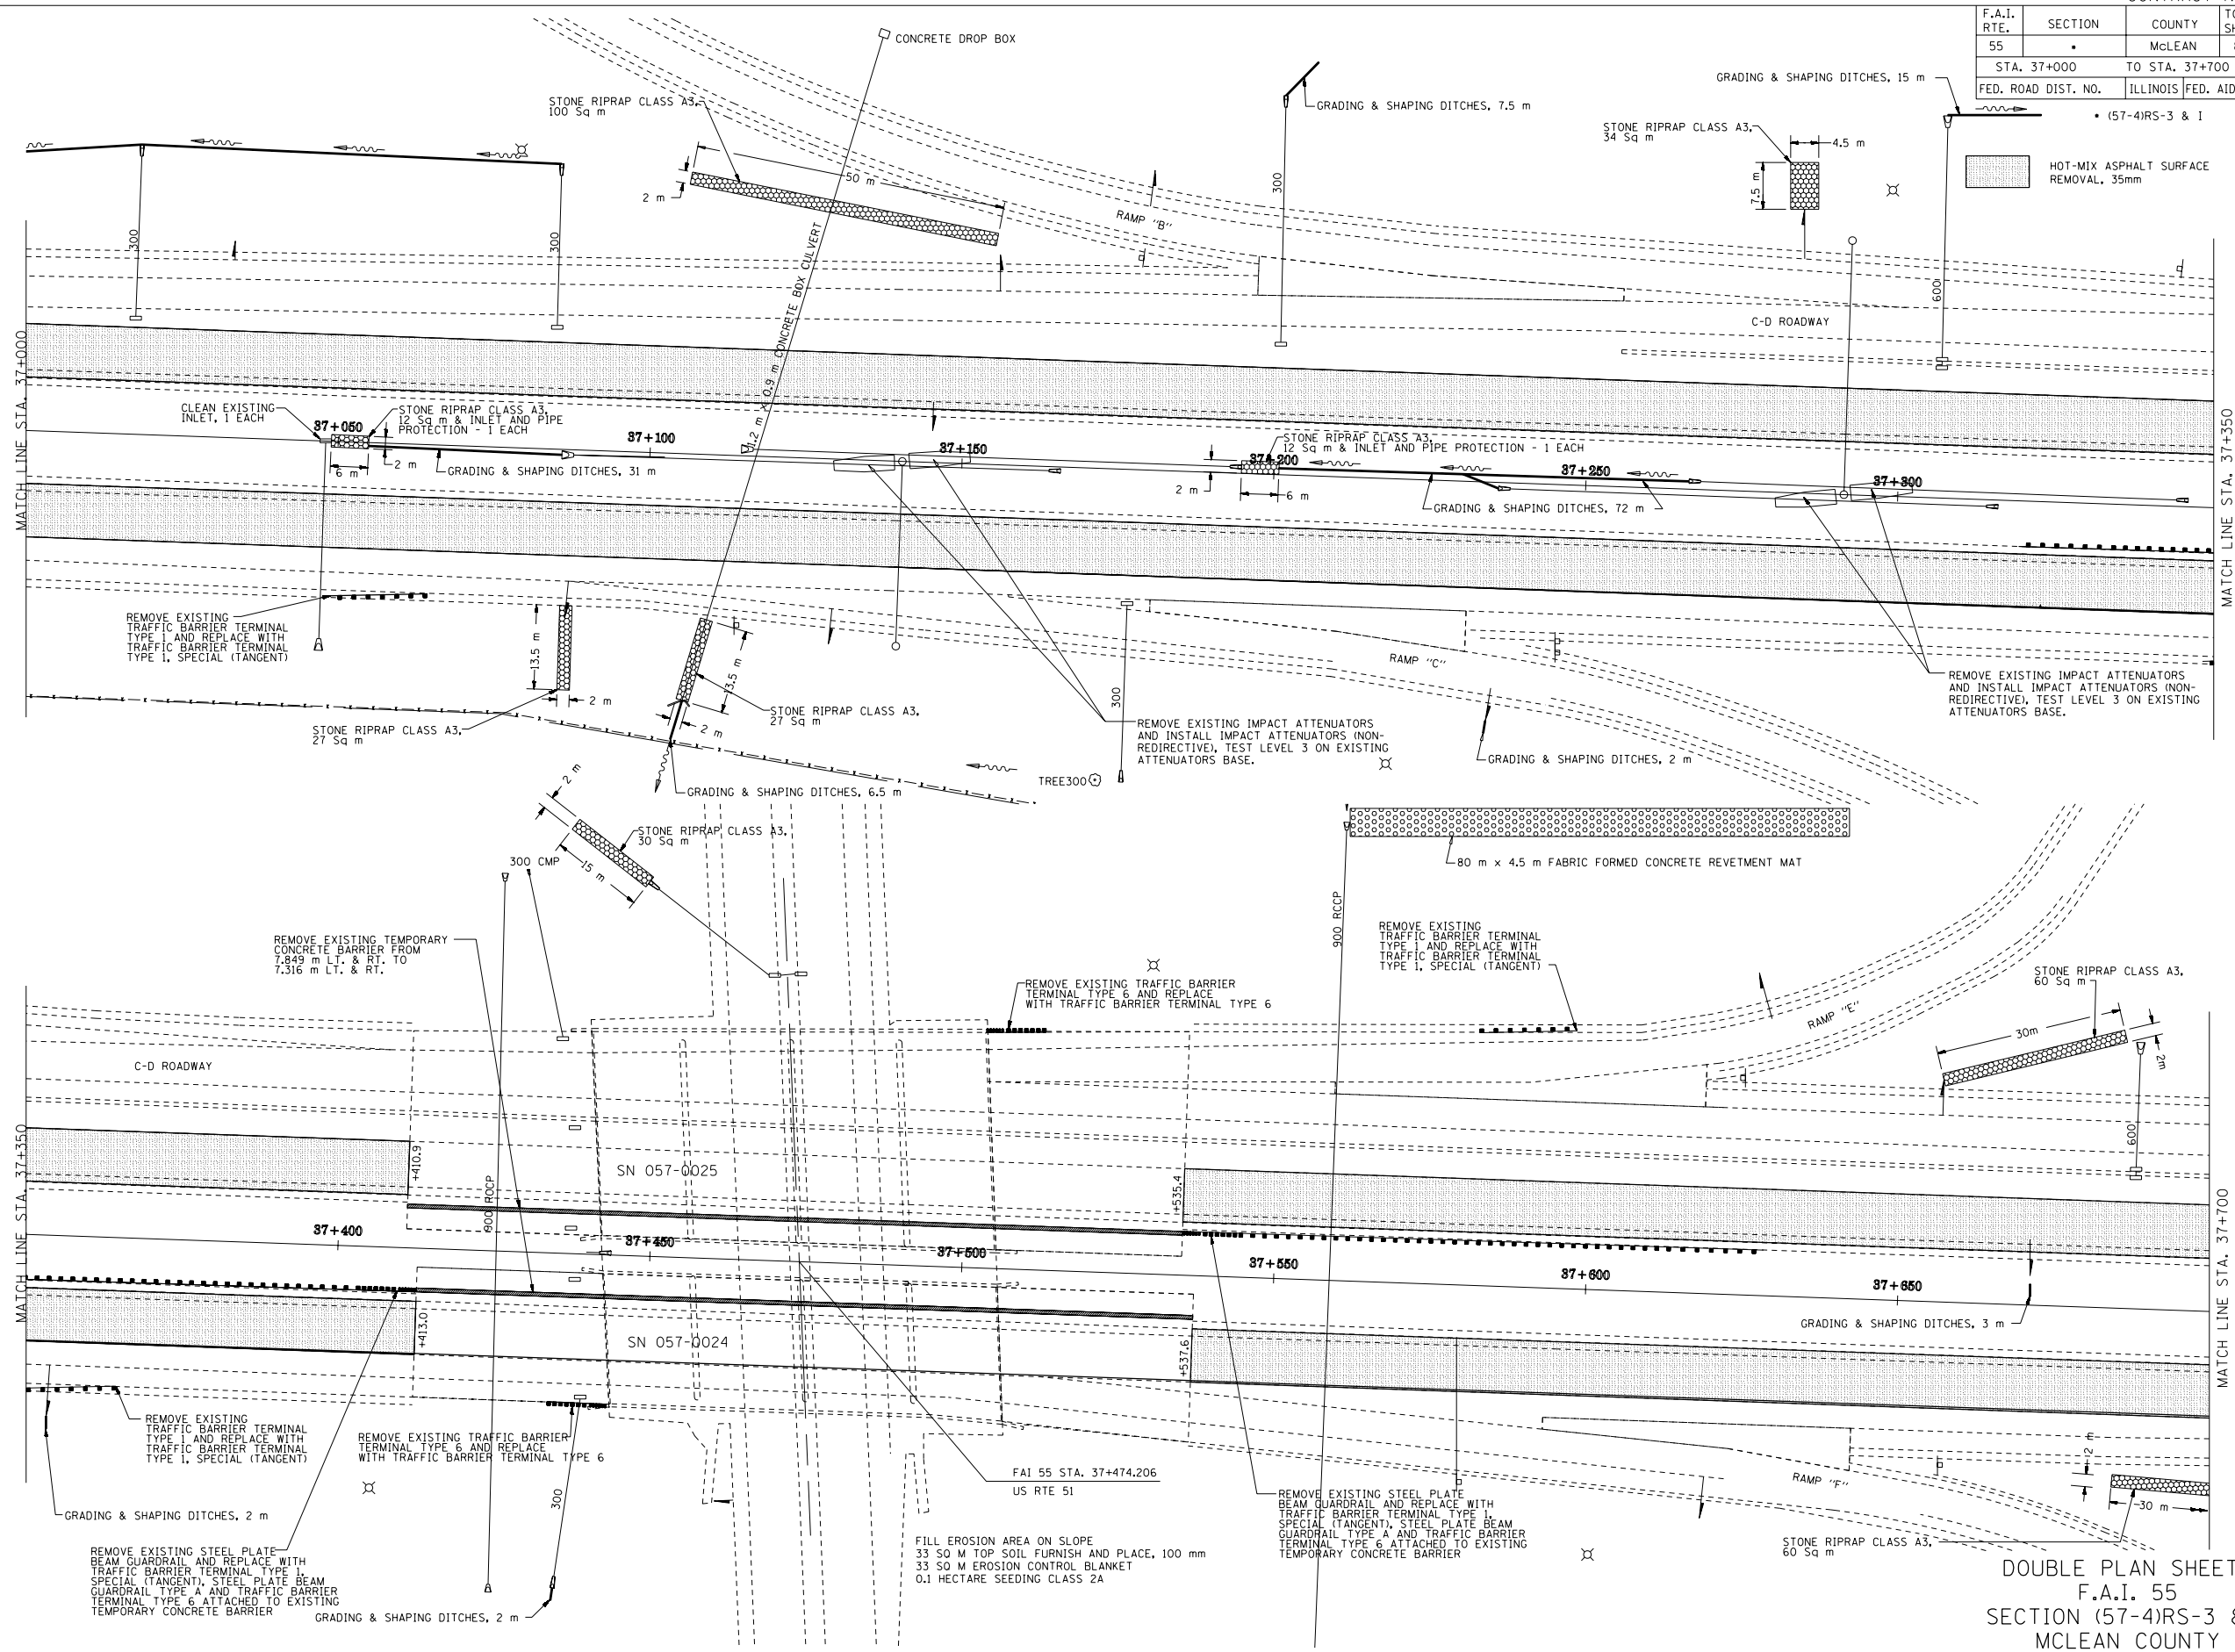


F.A.I. RTE.	SECTION	COUNTY	TOTAL SHEETS	SHEET NO.
55		McLEAN	87	28
STA. 37+000		TO STA. 37+700		
FED. ROAD DIST. NO.		ILLINOIS		FED. AID PROJECT

(57-4)RS-3 & 1

HOT-MIX ASPHALT SURFACE REMOVAL, 35mm

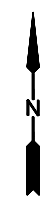

DOUBLE PLAN SHEETS
 F.A.I. 55
 SECTION (57-4)RS-3 & 1
 McLEAN COUNTY